


FINAL SURVEY	SURVEYED	BY	DATE
NOTE BOOK NO.	PLOTTED		
	TEMPLATE		
	AREAS CHECKED		
	AREAS CHECKED		

ORIGINAL SURVEY	SURVEYED	BY	DATE
NOTE BOOK NO.	PLOTTED		
	TEMPLATE		
	AREAS CHECKED		
	AREAS CHECKED		

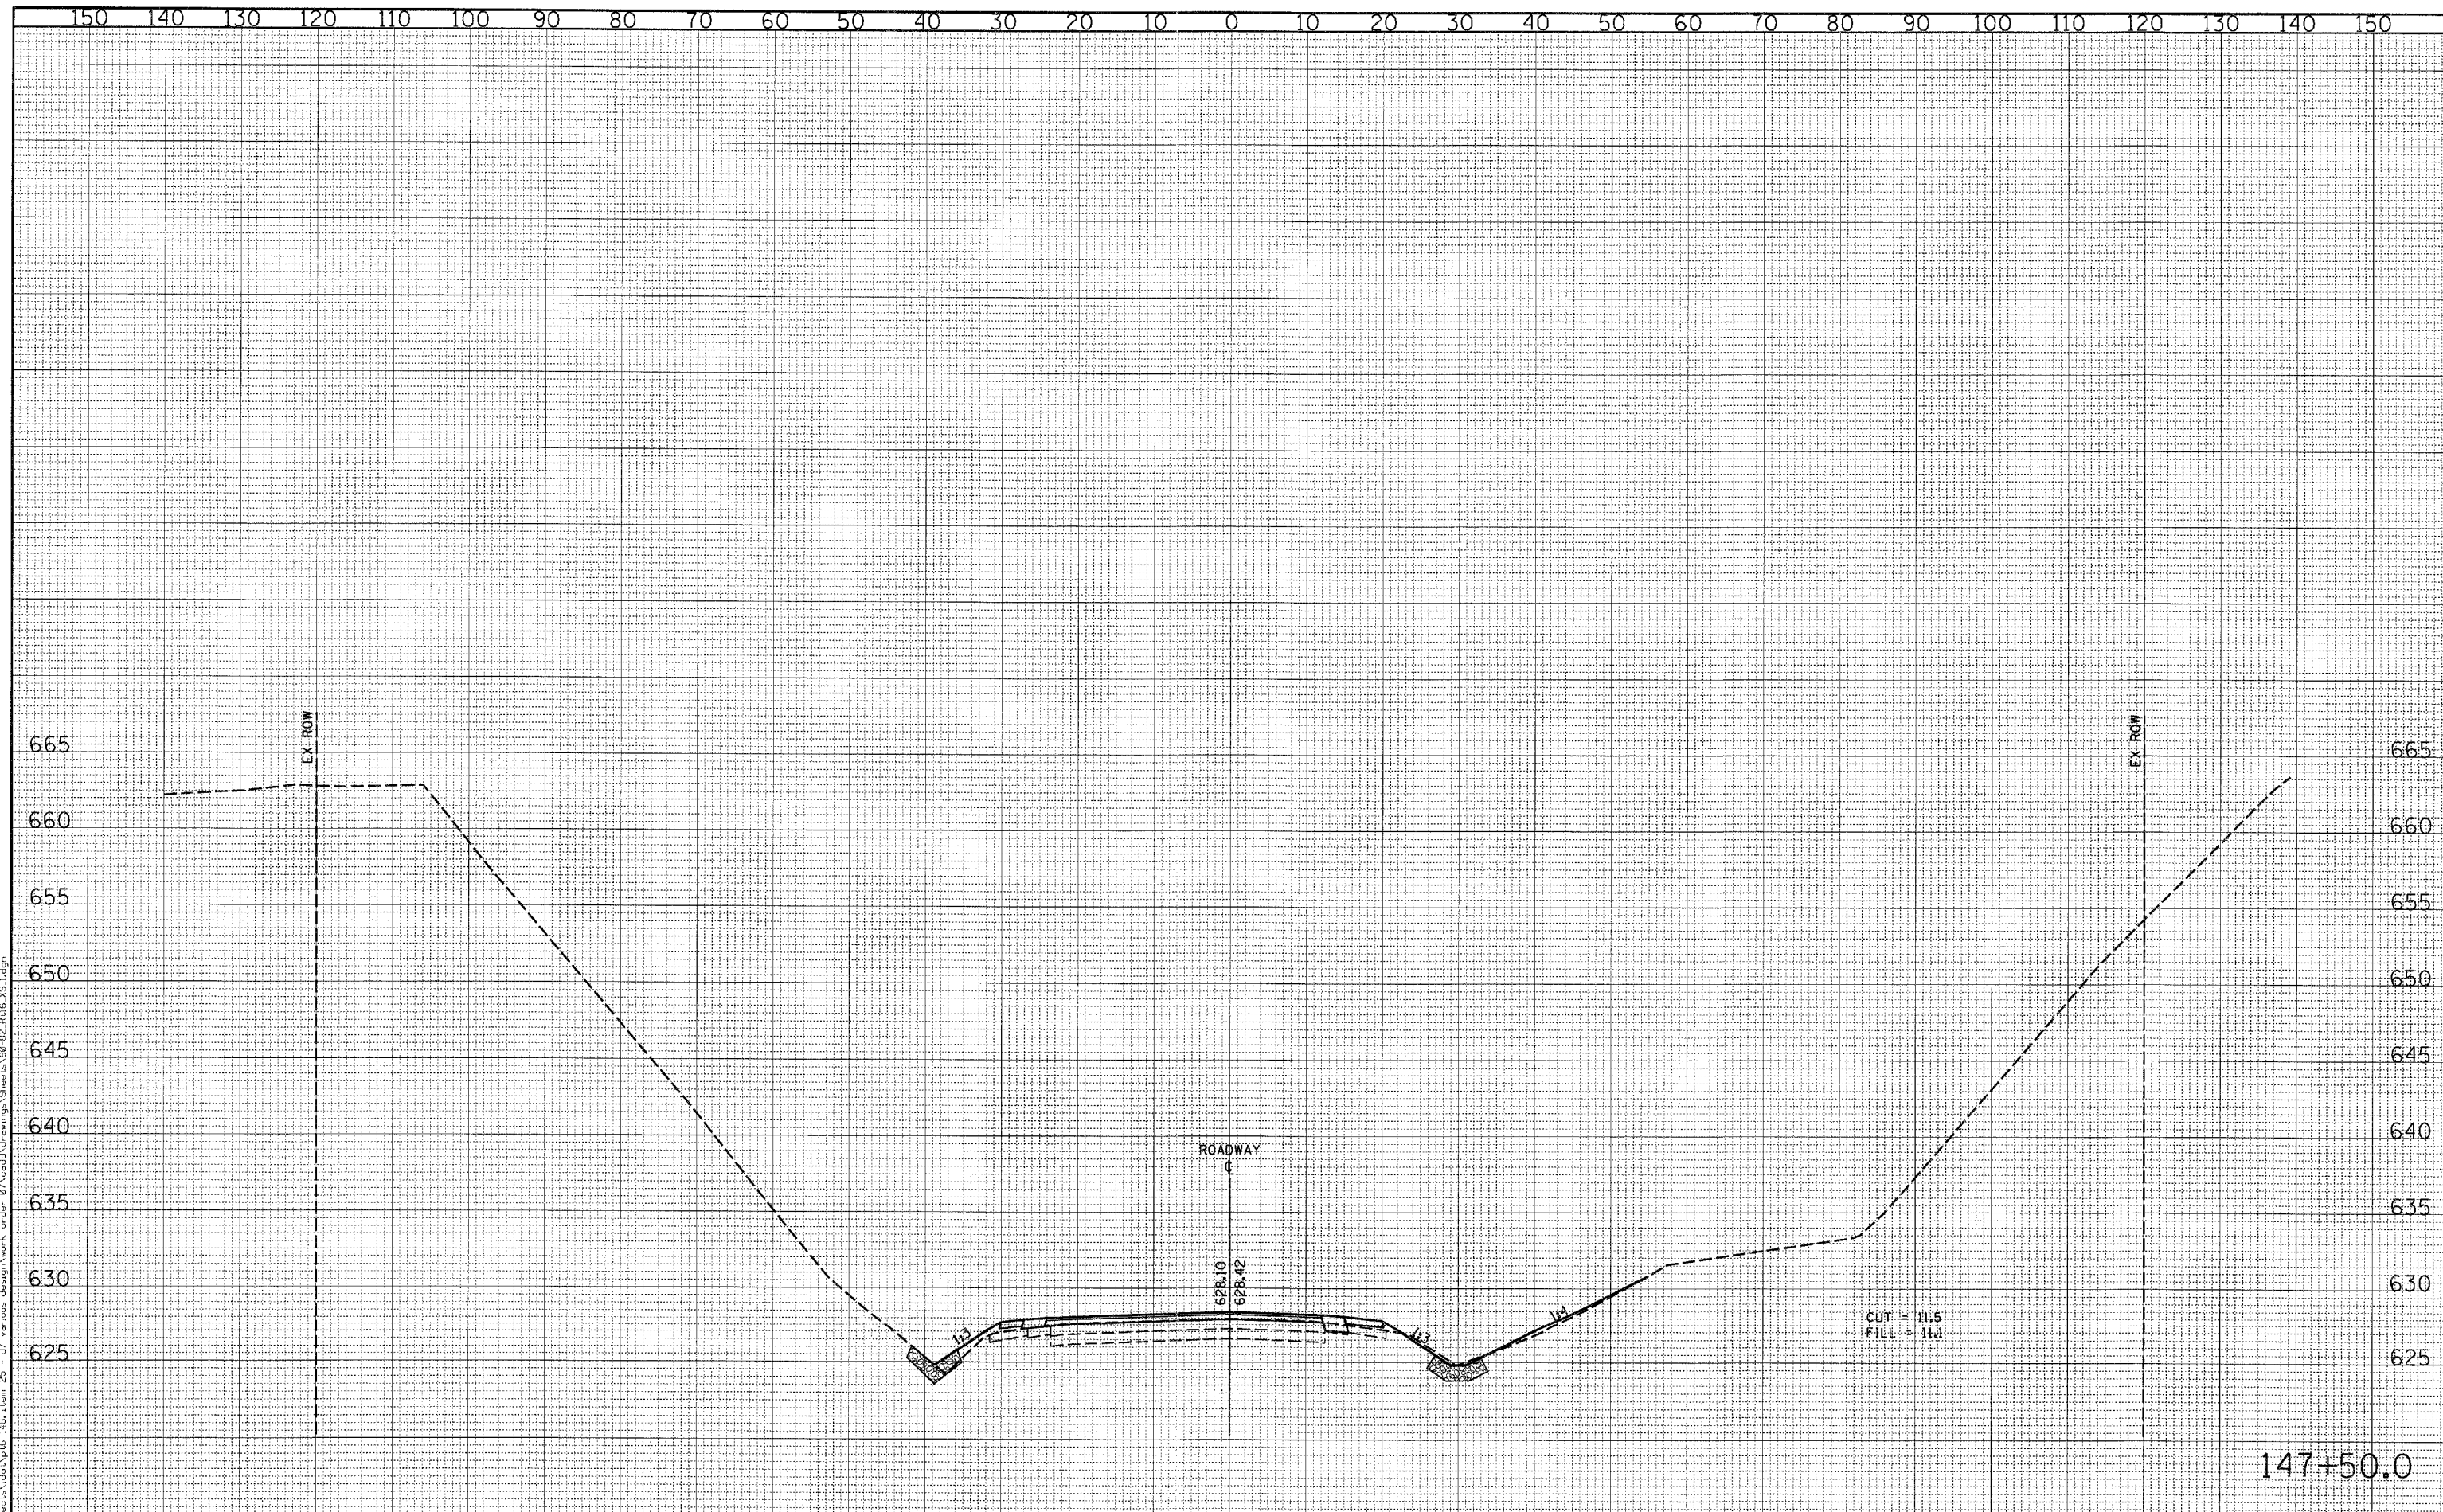

PRINTED DATE: 5/11/2011
 FILE NAME: c:\projects\146\146.dwg, item 25 - d7 various drawings\Sheet\02 02 RUS XS 1.dwg



USER NAME = *USER*	DESIGNED - JEH, ADG	REVISED -
PLOT SCALE = 10,0000' / IN.	DRAWN - JEH, ADG	REVISED -
PLOT DATE = 5/11/2011	CHECKED - DF, PAT	REVISED -
	DATE - 05-11-2011	REVISED -

**STATE OF ILLINOIS
 DEPARTMENT OF TRANSPORTATION**

**CROSS SECTIONS
 MAINLINE**

SCALE: 1"=10' 1"V=5' SHEET NO 4 OF 23 SHEETS STA 147+50.0 TO STA 147+50.0

F.A.P. RTE. 91	SECTION (5BR1B-1)	COUNTY COLES	TOTAL SHEETS 91	SHEET NO 63
ILLINOIS FED. AID PROJECT			CONTRACT NO 74244	