


BY	DATE

BY	DATE

PRINTED DATE: 5/11/2011
 FILE NAME: n:\projects\ada\adab\48\item 25 - 07\road\drawings\sheet\68-82_R16.XS.dwg

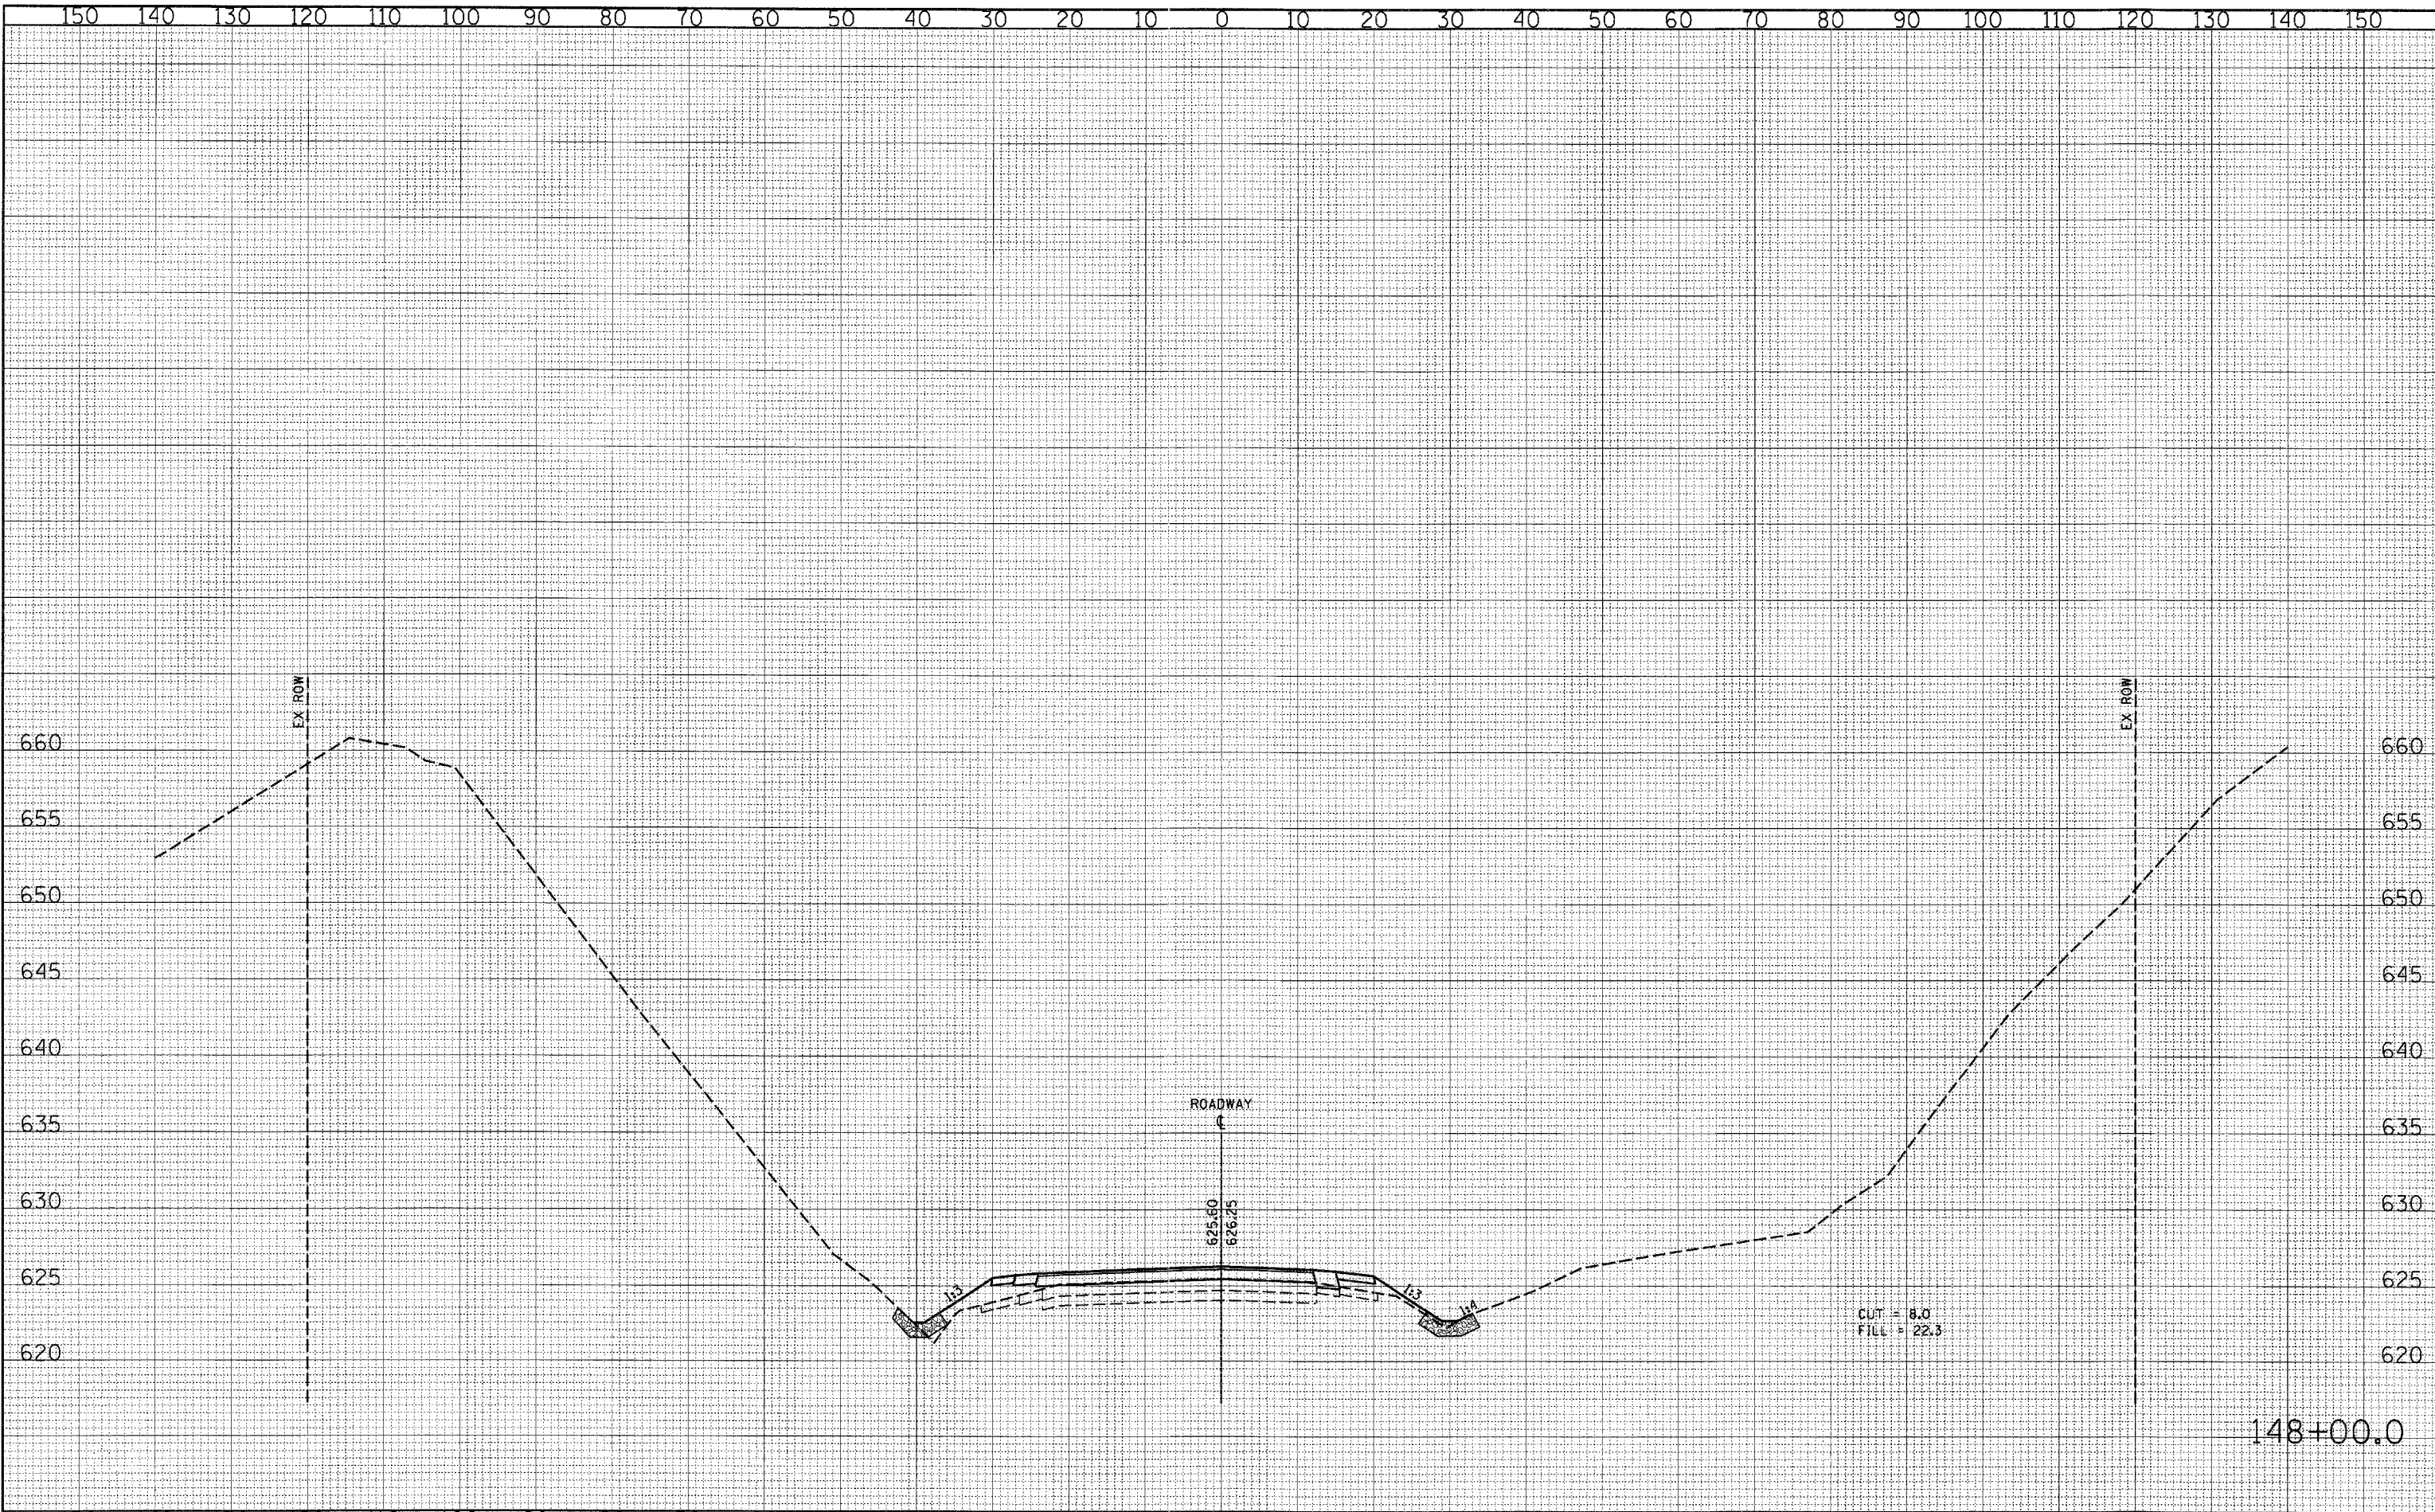

ESI CONSULTANTS LTD <small>Engineering, Surveying, Mapping</small>	<table border="1" style="width: 100%; border-collapse: collapse;"> <tr><td style="width: 50%;">USER NAME = *USER*</td><td style="width: 50%;">DESIGNED - JEM, ADG</td><td style="width: 50%;">REVISIONS</td></tr> <tr><td>PLOT SCALE = 10,0000' / IN.</td><td>DRAWN - JEM, ADG</td><td>REVISIONS</td></tr> <tr><td>PLOT DATE = 5/11/2011</td><td>CHECKED - DF, PAT</td><td>REVISIONS</td></tr> <tr><td> </td><td>DATE - 05-11-2011</td><td>REVISIONS</td></tr> </table>	USER NAME = *USER*	DESIGNED - JEM, ADG	REVISIONS	PLOT SCALE = 10,0000' / IN.	DRAWN - JEM, ADG	REVISIONS	PLOT DATE = 5/11/2011	CHECKED - DF, PAT	REVISIONS		DATE - 05-11-2011	REVISIONS	STATE OF ILLINOIS DEPARTMENT OF TRANSPORTATION <p style="font-size: small;">SCALE: 1"H=10' 1"V=5' SHEET NO 5 OF 23 SHEETS STA 148+00.0 TO STA 148+00.0</p>	<table border="1" style="width: 100%; border-collapse: collapse;"> <tr><th colspan="2">CROSS SECTIONS</th></tr> <tr><th colspan="2">MAINLINE</th></tr> <tr><td>F.A.P. RTE. 91</td><td>SECTION (5BR18-1)</td></tr> <tr><td>COUNTY COLES</td><td>TOTAL SHEETS 91</td></tr> <tr><td colspan="2" style="text-align: center;">CONTRACT NO 74244</td></tr> <tr><td colspan="2" style="font-size: x-small;">ILLINOIS FED. AID PROJECT</td></tr> </table>	CROSS SECTIONS		MAINLINE		F.A.P. RTE. 91	SECTION (5BR18-1)	COUNTY COLES	TOTAL SHEETS 91	CONTRACT NO 74244		ILLINOIS FED. AID PROJECT	
USER NAME = *USER*	DESIGNED - JEM, ADG	REVISIONS																									
PLOT SCALE = 10,0000' / IN.	DRAWN - JEM, ADG	REVISIONS																									
PLOT DATE = 5/11/2011	CHECKED - DF, PAT	REVISIONS																									
	DATE - 05-11-2011	REVISIONS																									
CROSS SECTIONS																											
MAINLINE																											
F.A.P. RTE. 91	SECTION (5BR18-1)																										
COUNTY COLES	TOTAL SHEETS 91																										
CONTRACT NO 74244																											
ILLINOIS FED. AID PROJECT																											