


DATE	
BY	
ORIGINAL SURVEY	
PLOTTED	
TEMPLATE	
AREAS CHECKED	
FINAL SURVEY	
NOTE BOOK	
NO.	

DATE	
BY	
ORIGINAL SURVEY	
PLOTTED	
TEMPLATE	
AREAS CHECKED	
FINAL SURVEY	
NOTE BOOK	
NO.	

PRINTED DATE: 5/11/2011
 FILE NAME: c:\projects\158\158.dwg
 USER: jeh

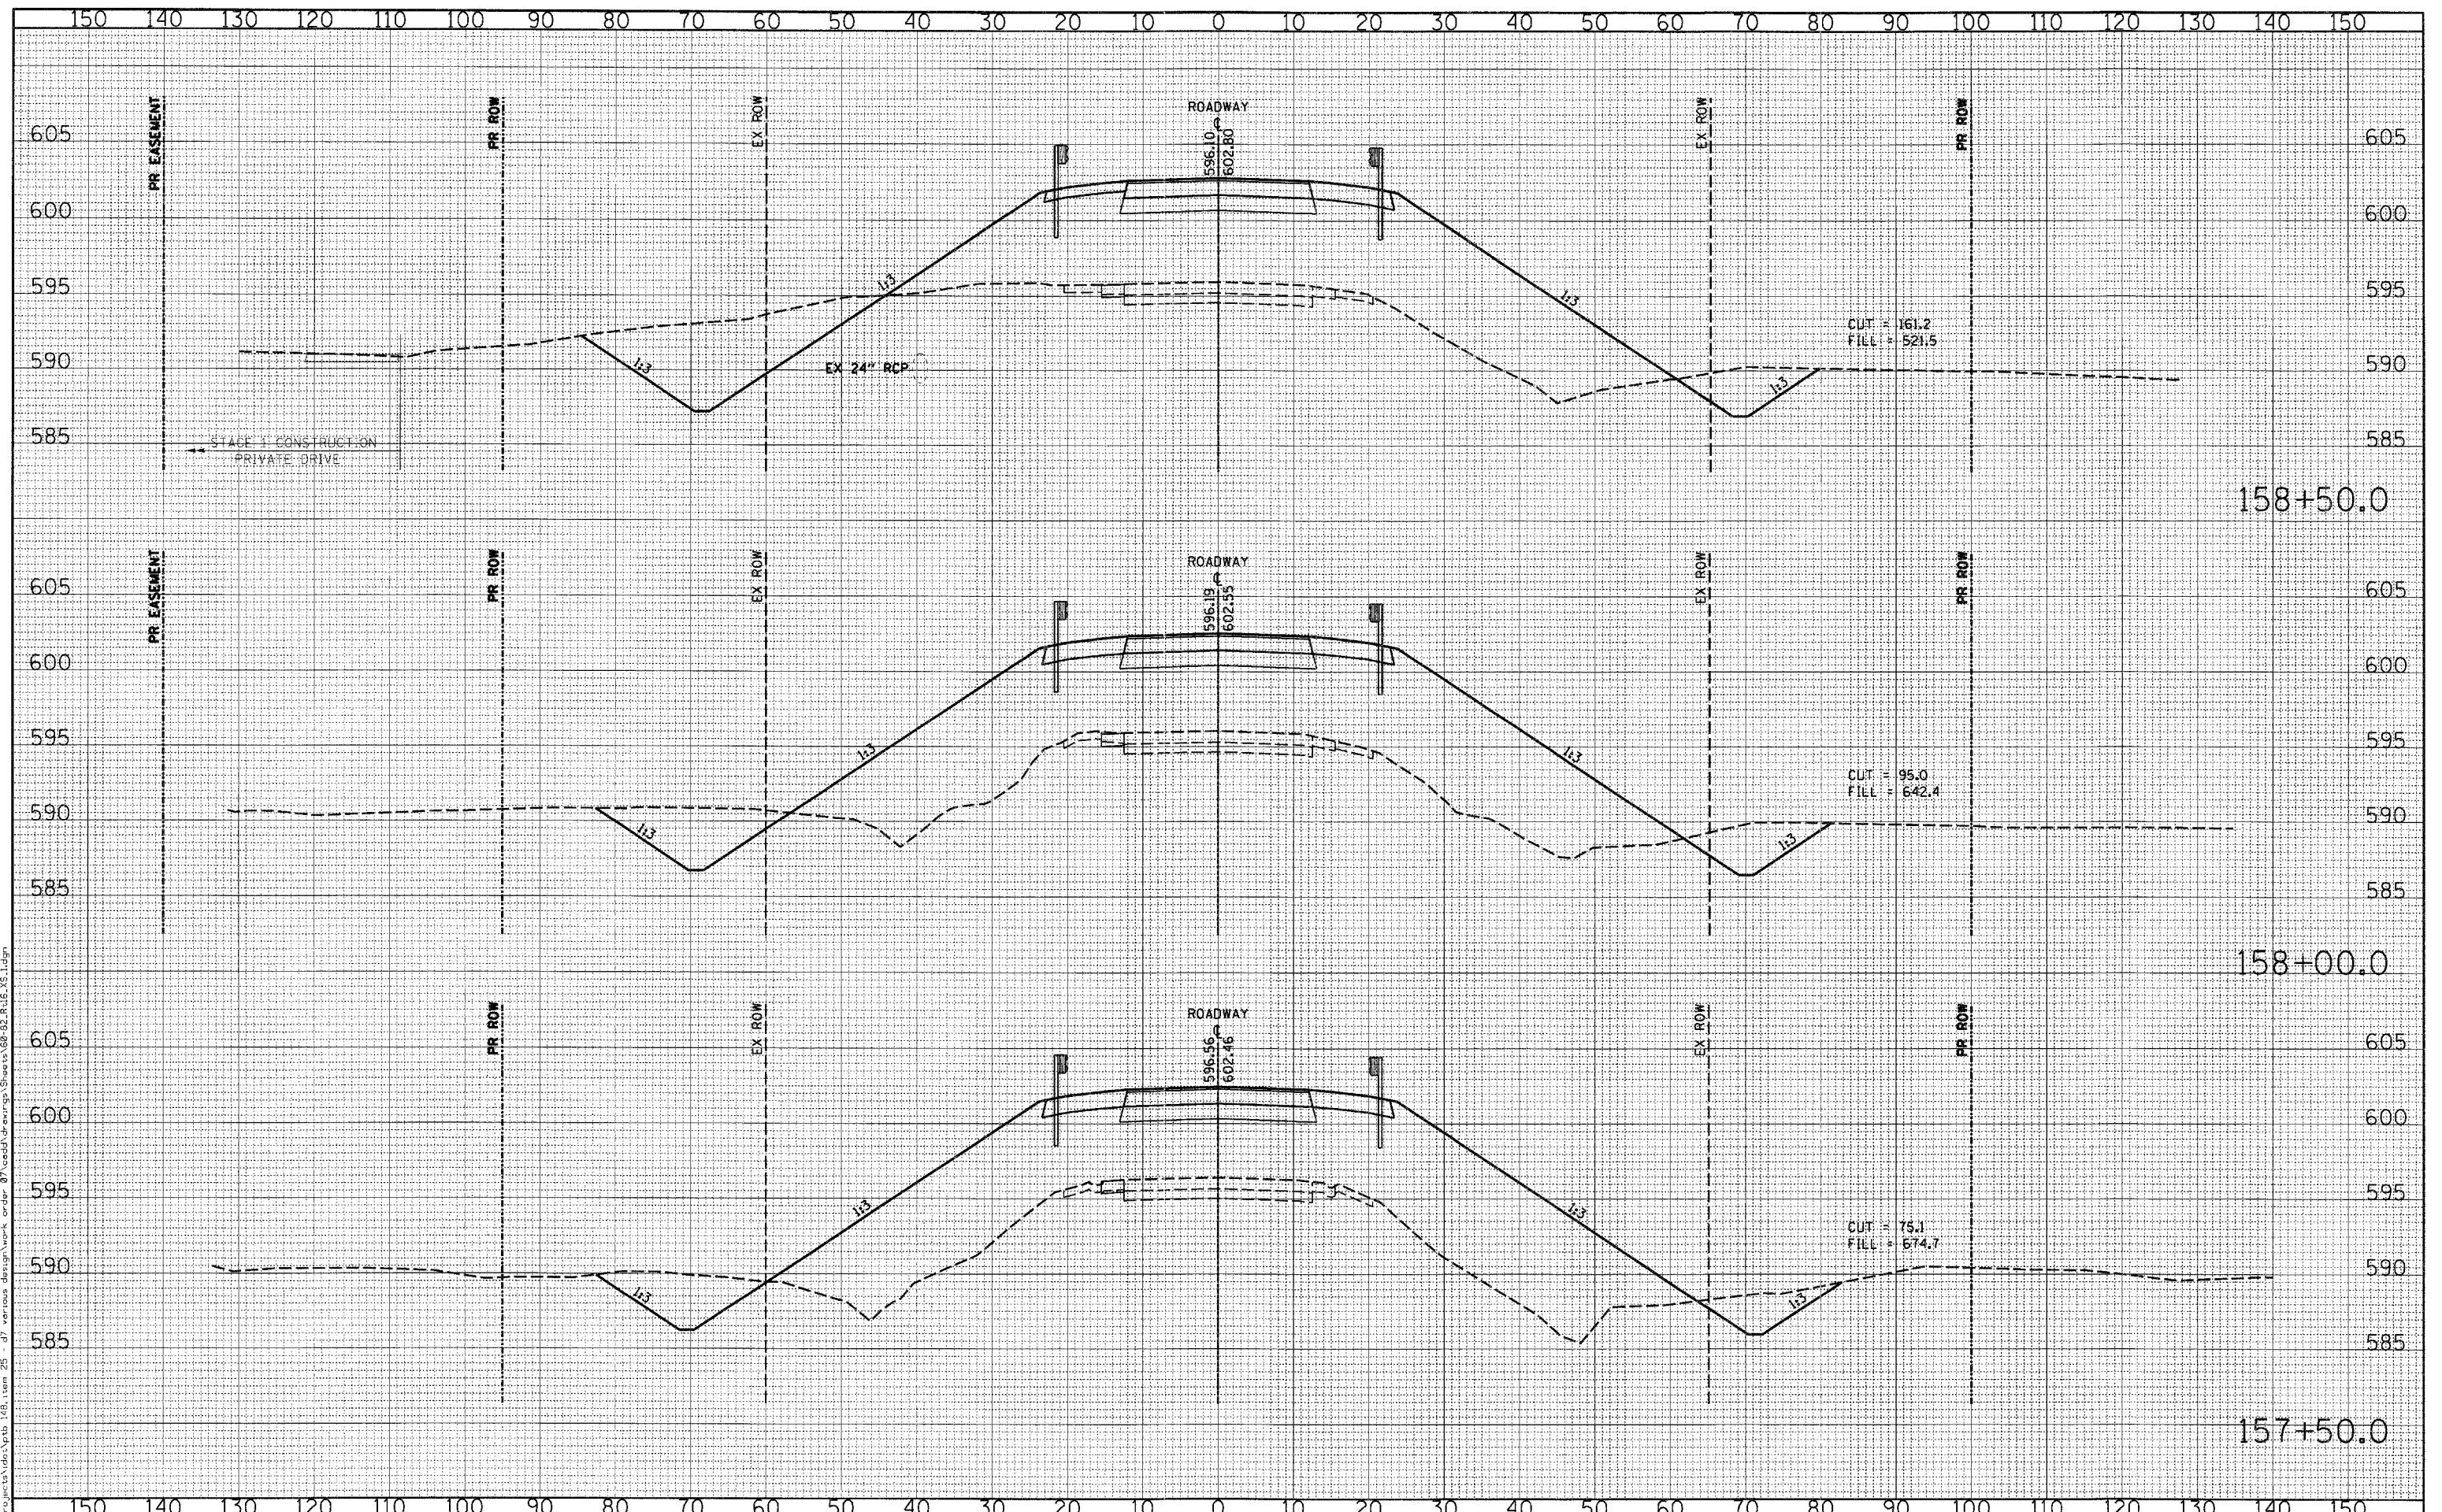

USER NAME	= \$USER\$
DESIGNED	- JEH, ADG
DRAWN	- JEH, ADG
CHECKED	- DF, PAT
DATE	- 05-11-2011
REVISIONS	
REVISIONS	
REVISIONS	
REVISIONS	

DESIGNED	- JEH, ADG	REVISIONS	
DRAWN	- JEH, ADG	REVISIONS	
CHECKED	- DF, PAT	REVISIONS	
DATE	- 05-11-2011	REVISIONS	

**STATE OF ILLINOIS
 DEPARTMENT OF TRANSPORTATION**

**CROSS SECTIONS
 MAINLINE**

SCALE: 1"=10' 1"V=5' SHEET NO 15 OF 23 SHEETS STA 157+50.0 TO STA 158+50.0

F.A.P. RTE.	SECTION	COUNTY	TOTAL SHEETS	SHEET NO
91	(5BR)B-1	COLES	91	74
CONTRACT NO 74244				
ILLINOIS FED. AID PROJECT				