


ORIGINAL SURVEY NOTE BOOK NO.	BY	DATE
SURVEYED TO DATE		
REVISIONS TO DATE		
AREAS CHECKED		

FINAL SURVEY NOTE BOOK NO.	BY	DATE
SURVEYED TO DATE		
REVISIONS TO DATE		
AREAS CHECKED		

PRINTED DATE: 5/11/2011
 FILE NAME: n:\proj\901\p\901\901\901.dwg

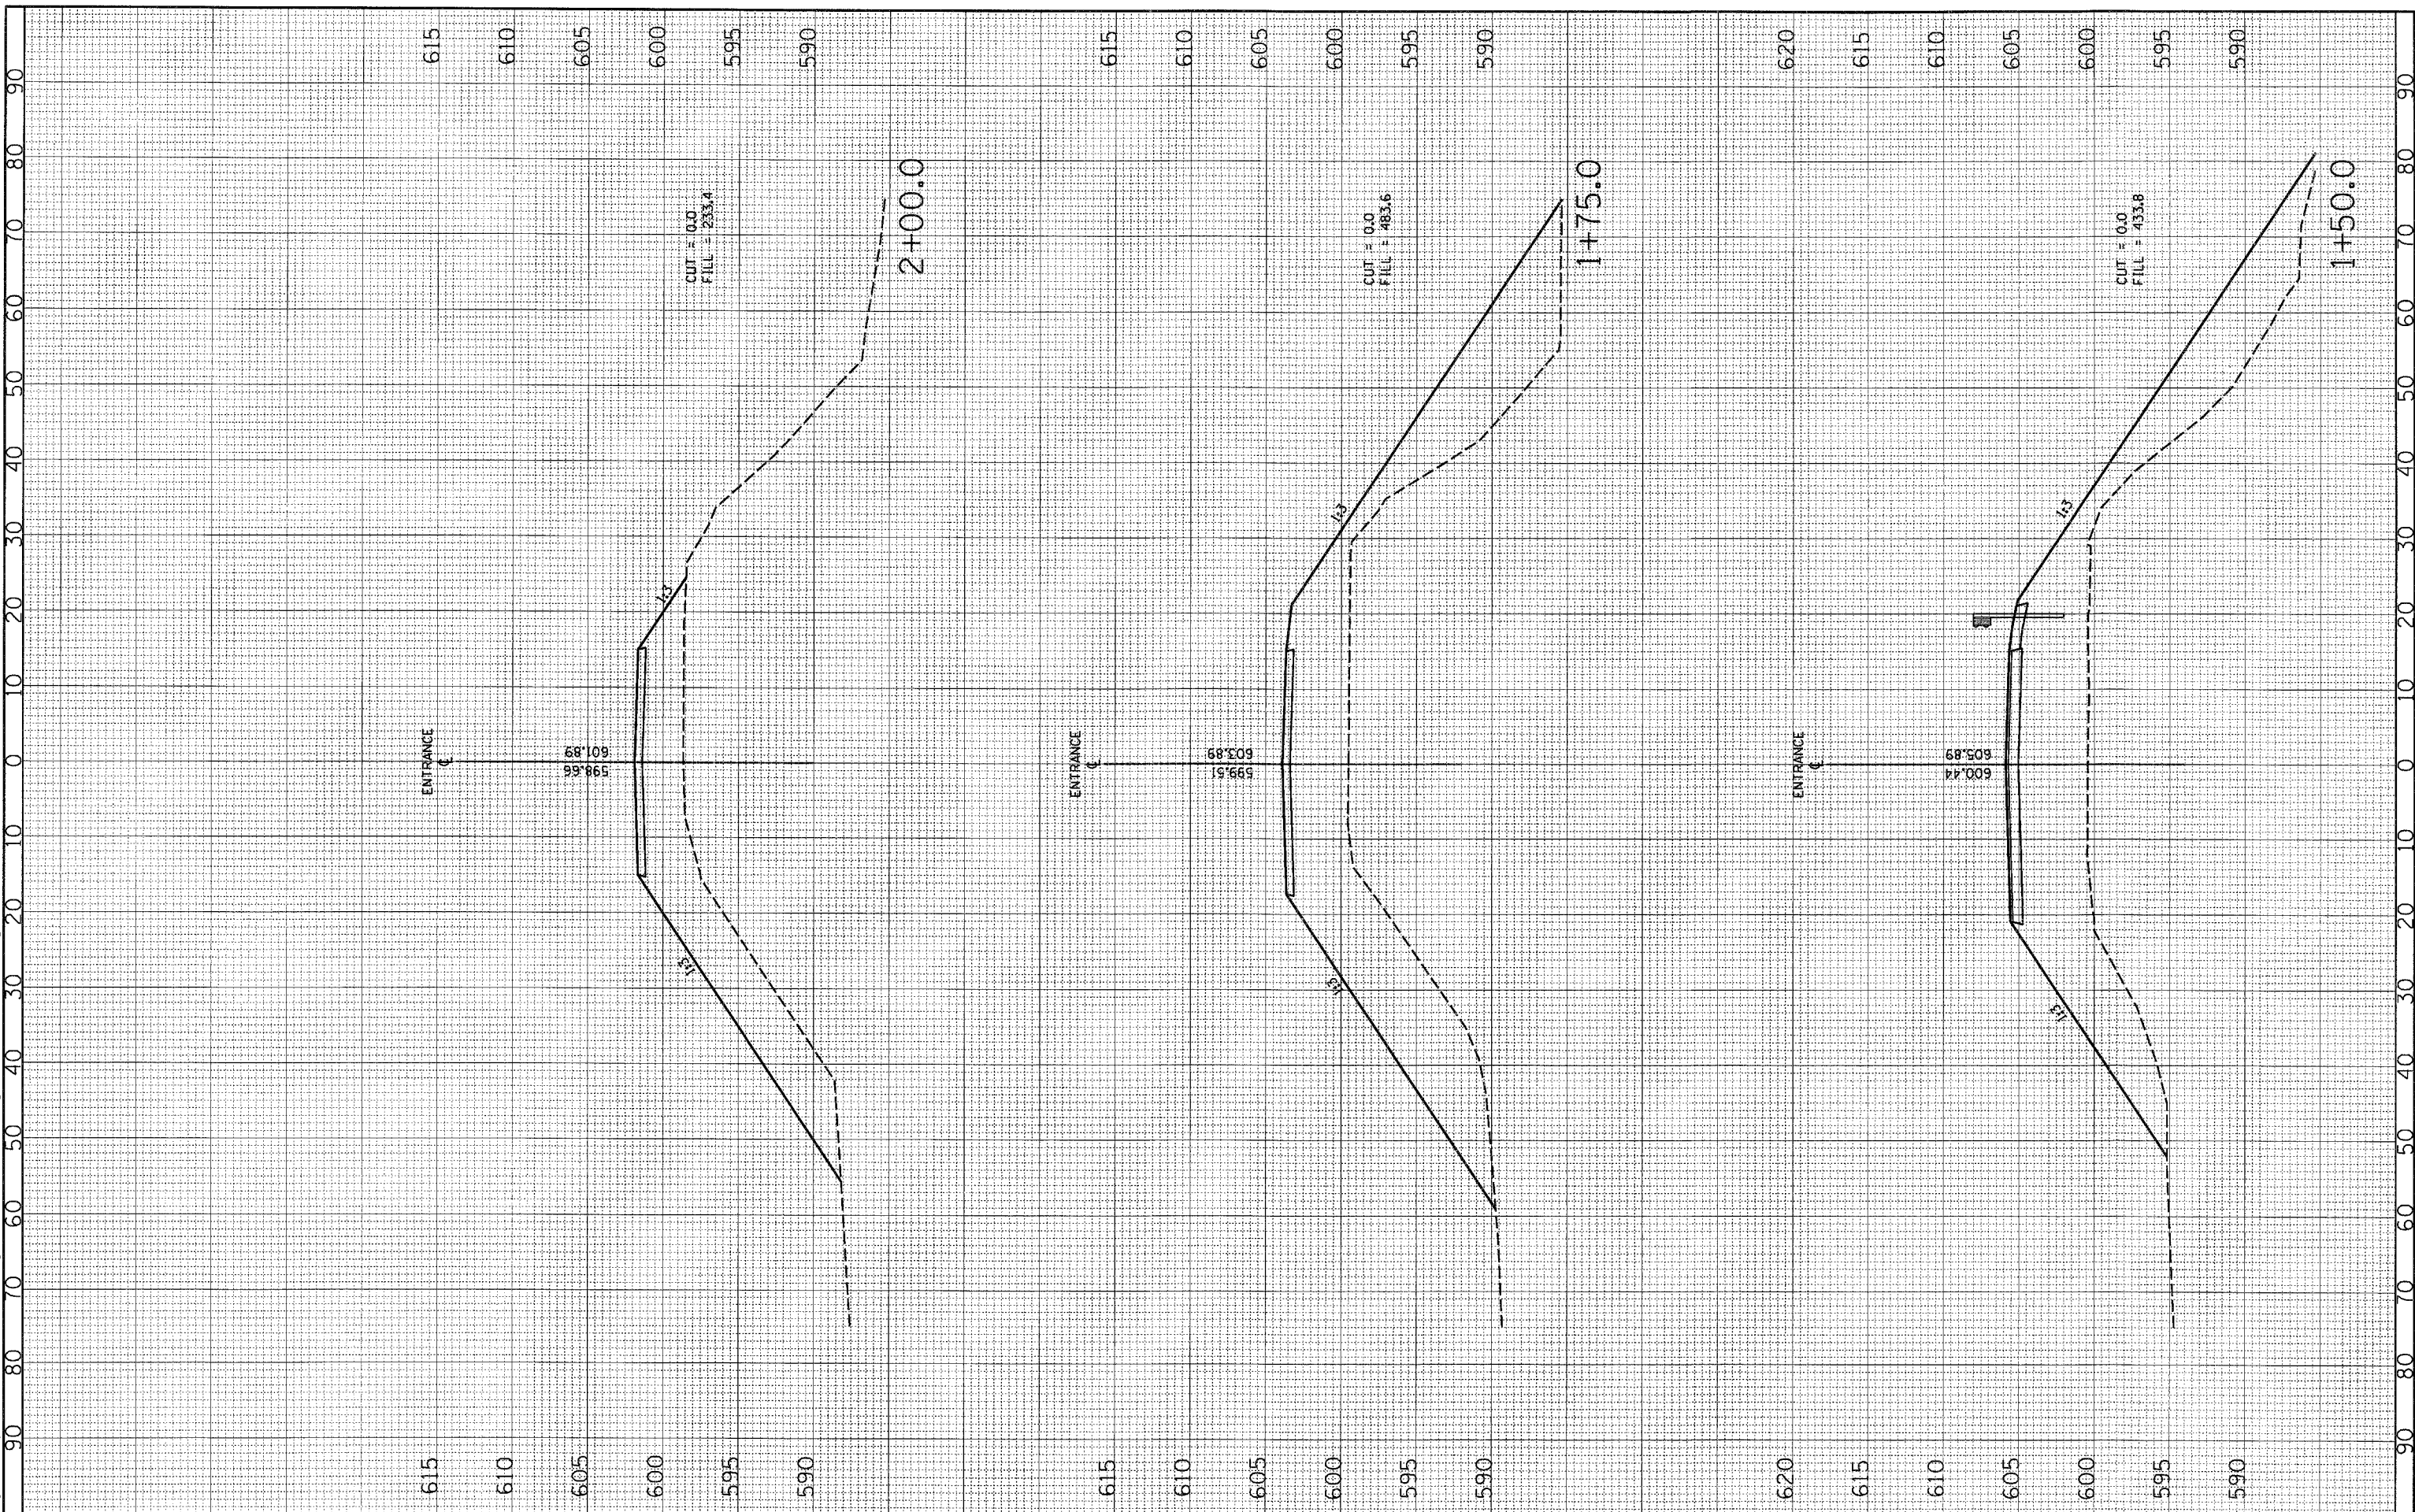

USER NAME = @USER@	DESIGNED - JEH, ADG	REVISED -
PLLOT SCALE = 10.0000' / IN.	DRAWN - JEH, ADG	REVISED -
PLLOT DATE = 5/11/2011	CHECKED - DF, PAT	REVISED -
	DATE - 05-11-2011	REVISED -

**STATE OF ILLINOIS
DEPARTMENT OF TRANSPORTATION**

CROSS SECTIONS	
ENTRANCE STA 152 + 72.9	
SCALE: 1"=10'	1"=5'
SHEET NO 1 OF 2 SHEETS	STA 1+50.0 TO STA 2+00.0

F.A.P. RTE. 91	SECTION (5BR)B-1	COUNTY COLES	TOTAL SHEETS 91	SHEET NO 83
ILLINOIS FED. AID PROJECT				CONTRACT NO 74244