


FINAL SURVEY NO.	SURVEY CHECKED	DATE
NOTE BOOK	PLOTTED	
AREAS	TEMPLATE	
CHECKED	AREAS	
	CHECKED	

ORIGINAL SURVEY NO.	SURVEY CHECKED	DATE
NOTE BOOK	PLOTTED	
AREAS	TEMPLATE	
CHECKED	AREAS	
	CHECKED	

PRINTED DATE: 5/11/2011
 FILE NAME: c:\projects\148\148.dwg
 USER: jeh
 PLOT DATE: 5/11/2011

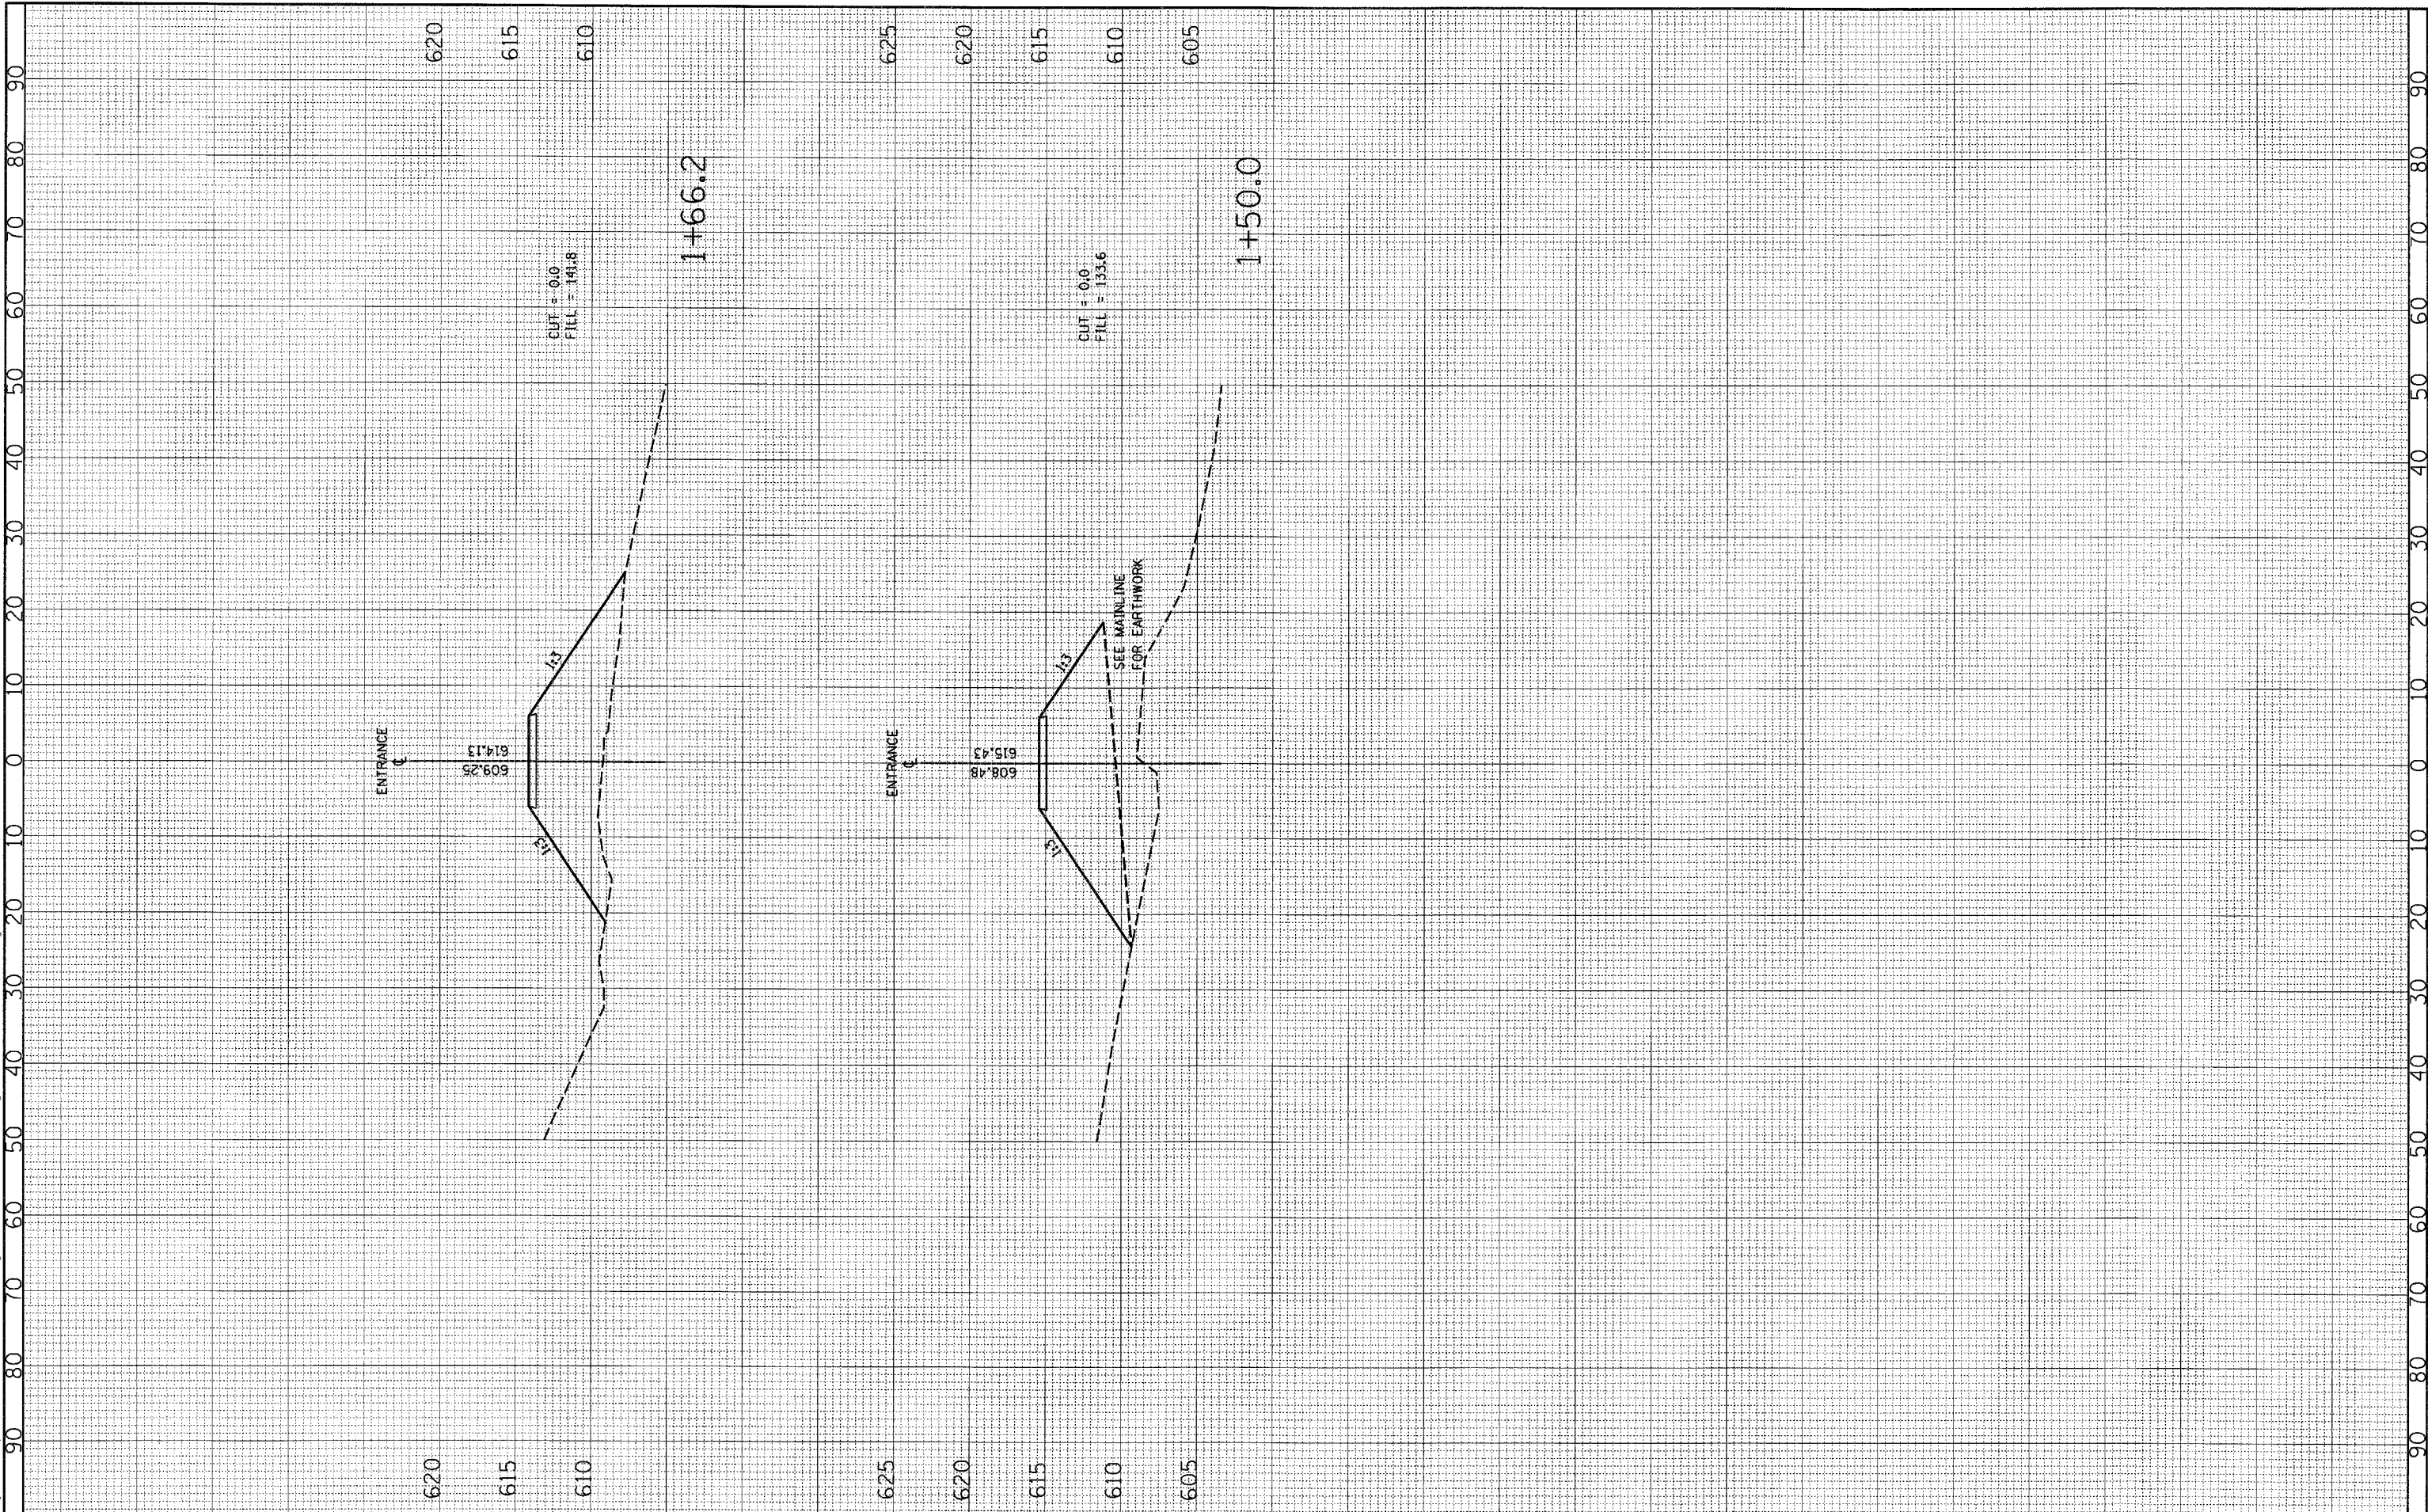

USER NAME = USER
 PLOT SCALE = 10.0000 / IN.
 PLOT DATE = 5/11/2011

DESIGNED - JEH, ADG
 DRAWN - JEH, ADG
 CHECKED - DF, PAT
 DATE - 05-11-2011

REVISED -
 REVISED -
 REVISED -
 REVISED -

STATE OF ILLINOIS
 DEPARTMENT OF TRANSPORTATION

CROSS SECTIONS
 ENTRANCE STA 164 + 18.50

SCALE: 1"=10' 1"=5' SHEET NO 1 OF 2 SHEETS STA 1+00.0 TO STA 1+66.2

F.A.P. RTE. 91	SECTION (5BR)B-1	COUNTY COLES	TOTAL SHEETS 91	SHEET NO 87
CONTRACT NO 74244				
ILLINOIS FED. AID PROJECT				