


FINAL	SURVEYED	DATE
SURVEY	PLOTTED	
NOTE BOOK	TEMPLATE	
NO.	AREAS CHECKED	

ORIGINAL	SURVEYED	DATE
SURVEY	PLOTTED	
NOTE BOOK	TEMPLATE	
NO.	AREAS CHECKED	

PRINTED DATE: 5/11/2011
 FILE NAME: \\projects\adg\sub 148_11em_25 - 47\various design\work order 07\roads\various\egs\Sheets\65-91_Temp Drive 165.XS.dgn

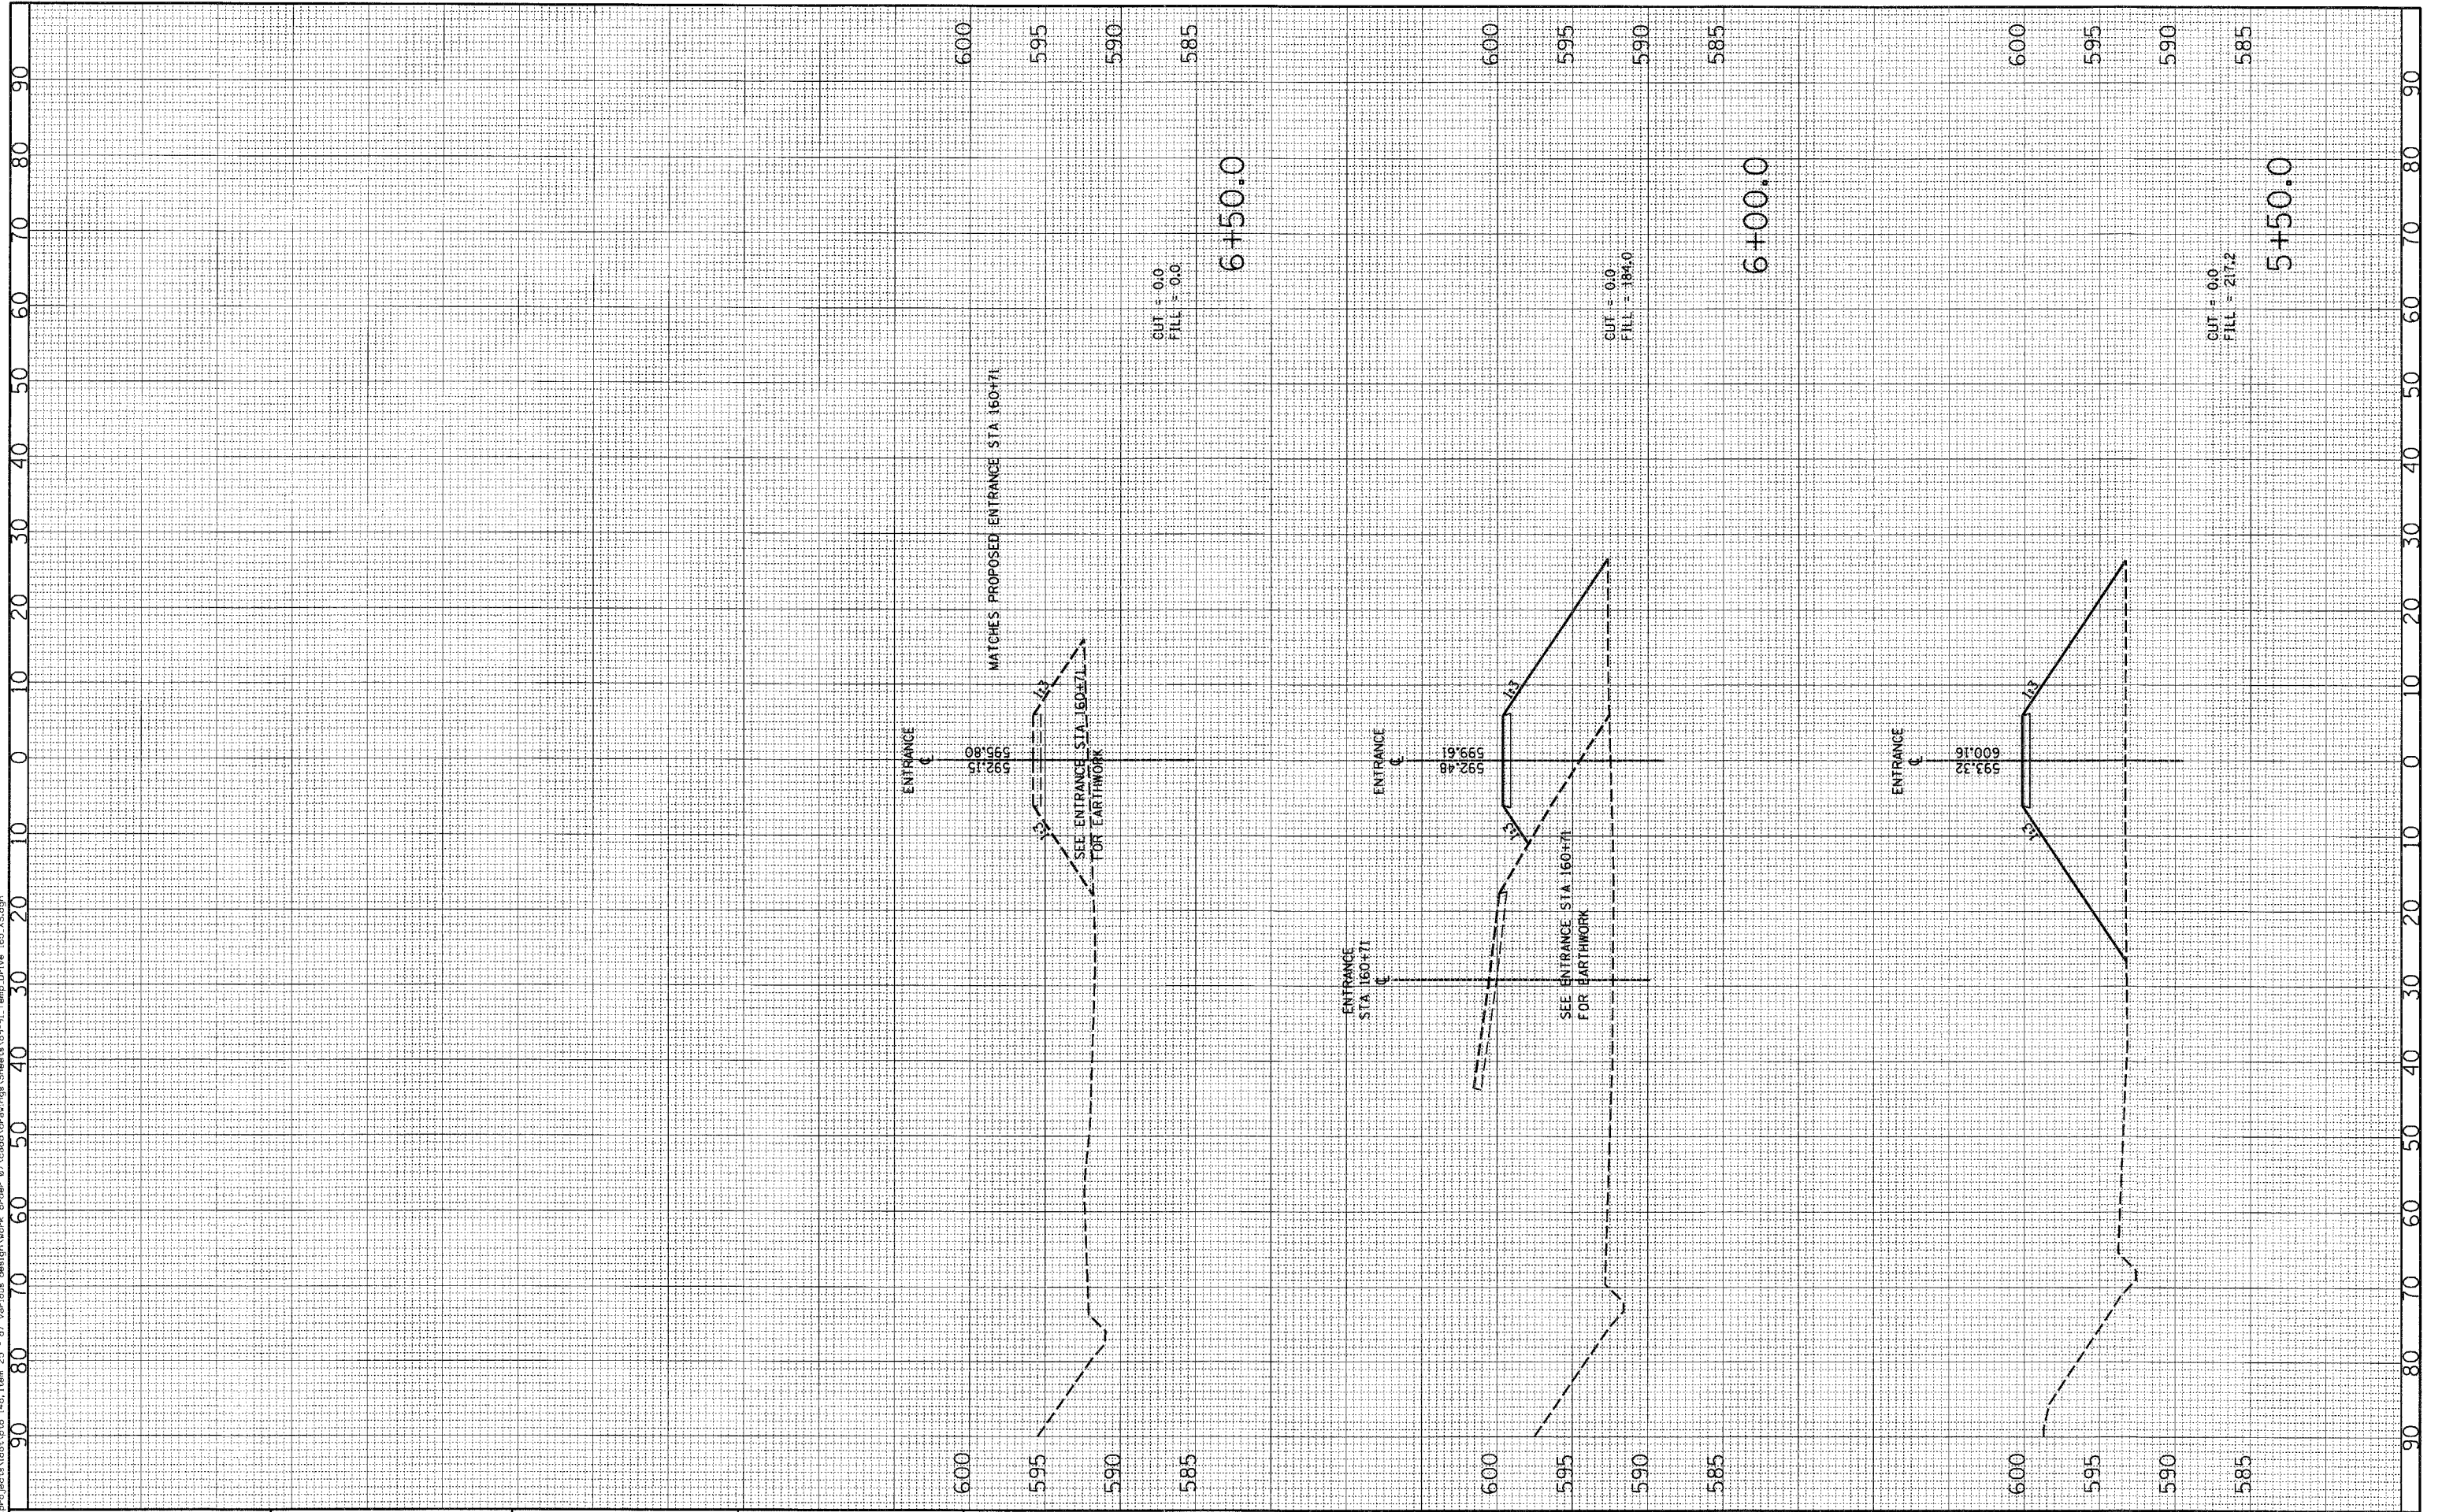

USER NAME = #USER#	DESIGNED - JEH, ADG	REVISED -
PLOT SCALE = 10.0000' / IN.	DRAWN - JEH, ADG	REVISED -
PLOT DATE = 5/11/2011	CHECKED - DF, PAT	REVISED -
	DATE - 05-11-2011	REVISED -

**STATE OF ILLINOIS
 DEPARTMENT OF TRANSPORTATION**

CROSS SECTIONS		
TEMPORARY ENTRANCE STA 165+00.0		
SCALE: 1"=10'	1"=5'	SHEET NO 3 OF 3 SHEETS
STA 5+50.0	TO STA 6+50.0	

F.A.P. RTE. 91	SECTION (5BR)B-1	COUNTY COLES	TOTAL SHEETS 91	SHEET NO 91
				CONTRACT NO 74244
ILLINOIS FED. AID PROJECT				