



STA 9+70 TO STA 39+75  
 STA 68+15 TO STA 109+94  
 STA 111+26 TO STA 425+55

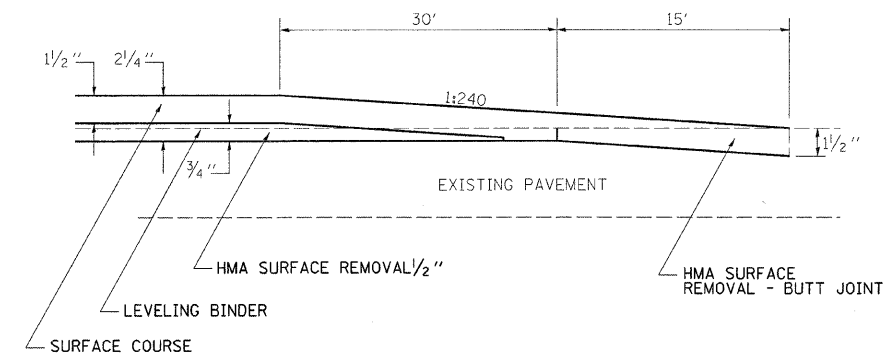

**MILLING DETAILS**  
 STA 425+55 TO STA 426+00

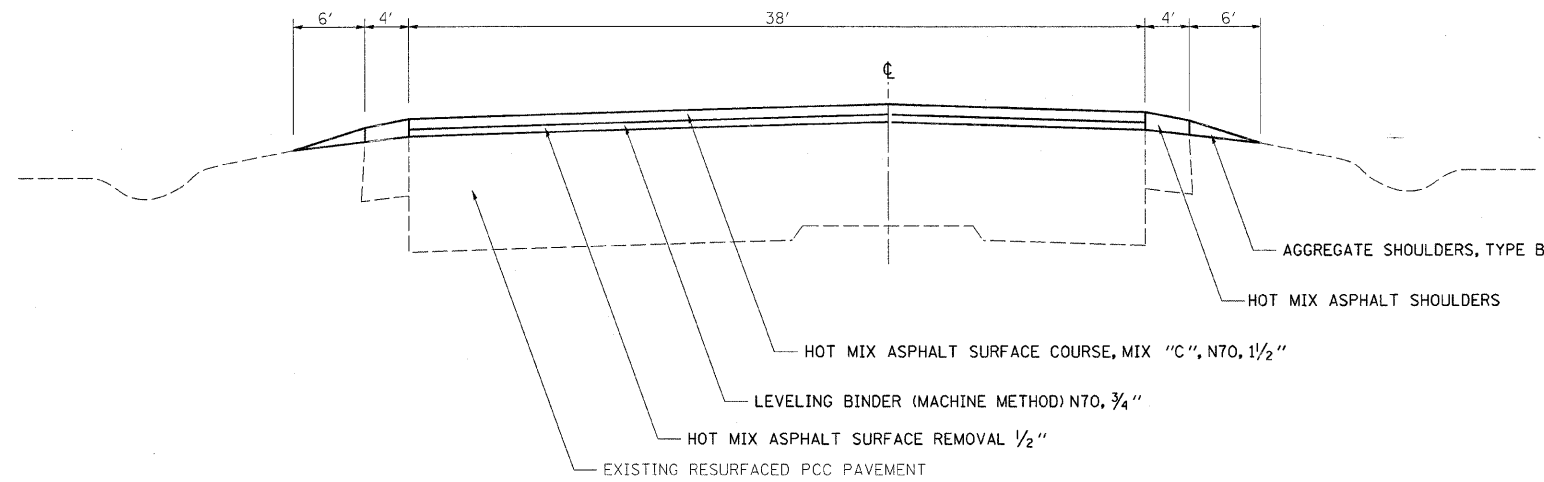

STA 39+75 TO STA 68+15

FILE NAME =	USER NAME = swartzw	DESIGNED -	REVISED -	<b>STATE OF ILLINOIS DEPARTMENT OF TRANSPORTATION</b>	<b>TYPICALS SECTION (8,9,10)RS-3</b>		F.A.P. RTE.	SECTION	COUNTY	TOTAL SHEETS	SHEET NO.	
cd:\pw_work\pwsdot\swartzw\d8248046\077	259-shr-typicals.dgn	DRAWN -	REVISED -		SCALE: NA	SHEET NO. 2 OF 3 SHEETS	STA.	TO STA.	325	.	24	6
	PLOT SCALE = 50.0000' / 1" =	CHECKED -	REVISED -		CONTRACT NO. 74259							
	PLOT DATE = 10/21/2011	DATE -	REVISED -		ILLINOIS FED. AID PROJECT							