

GENERAL NOTES

Plan dimensions and details relative to existing plans are subject to nominal construction variations. The Contractor shall field verify existing dimensions and details affecting new construction and make necessary approved adjustments prior to construction or ordering of materials. Such variations shall not be cause for additional compensation for a change in scope of the work, however, the Contractor will be paid for the quantity actually furnished at the unit price bid for the work.

Price per lined foot for Silicone Joint Sealer, 1³/₄" shall include the removal of the existing joint seal.


The existing hot-mix asphalt wearing surface is not known to contain asbestos.

The work and materials required for the installation of the sawed joint at the east abutment shall be included in the contract unit price for the Hot-Mix Asphalt Surface Course, Mix "C", N70.


The HMA Surface Removal on and near the bridge shall be done in a manner that does not result in a greater elevation differential between open lanes than allowed by Article 701.07 of the Standard Specifications.

TOTAL BILL OF MATERIALS

ITEM	UNIT	QUANTITY
HMA Surface Removal, 2 ¹ / ₄ "	Sq Yd	152
Leveling Binder (Machine Method), N70	Ton	6.4
HMA Surface Course, Mix "C", N70	Ton	12.8
Silicone Joint Sealer, 1 ³ / ₄ "	Foot	45.0

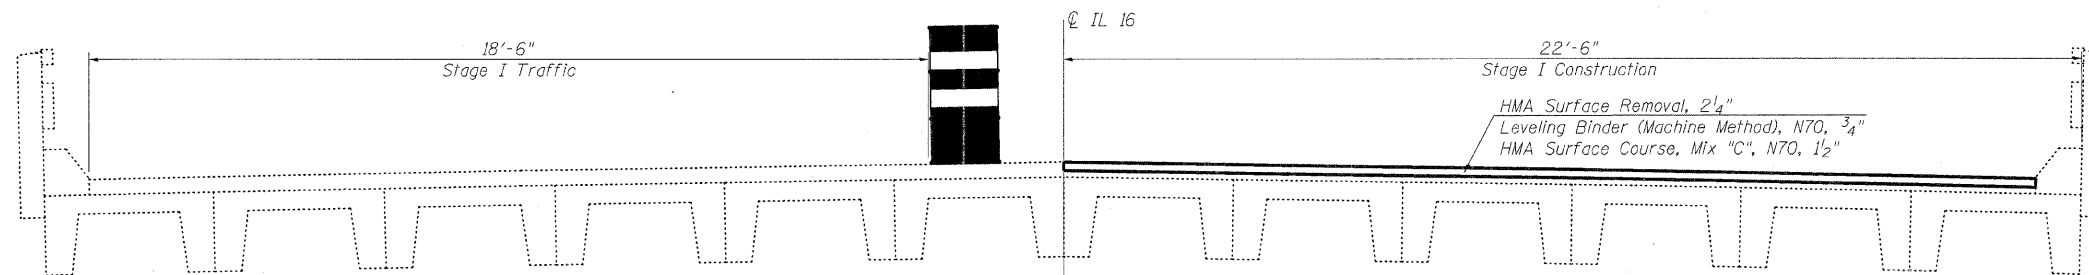

STAGE I LOOKING WEST

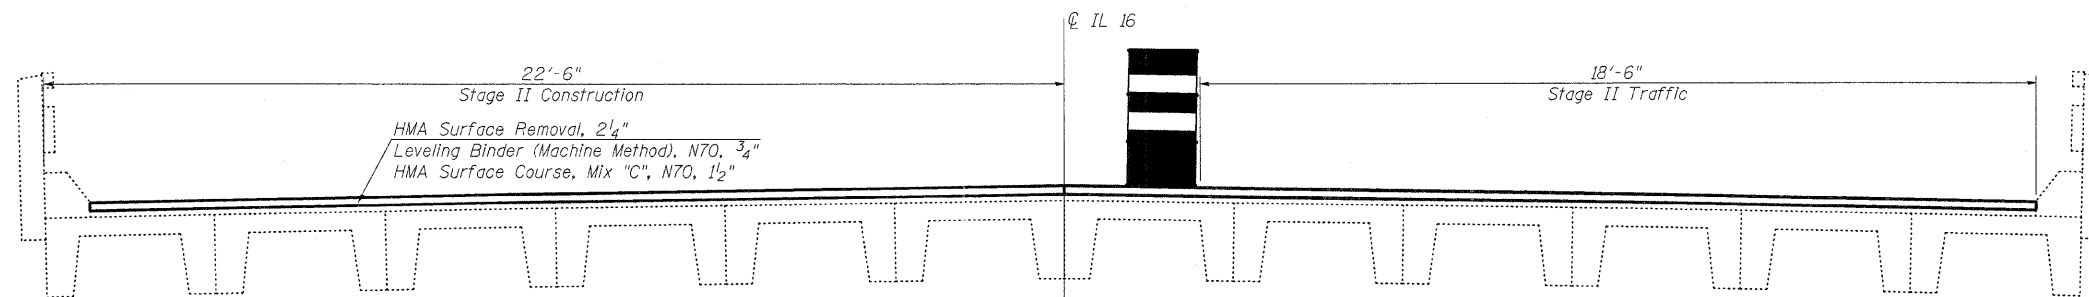

STAGE II LOOKING WEST

FILE NAME =	USER NAME = administrator	DESIGNED - KLB	REVISED -	STATE OF ILLINOIS DEPARTMENT OF TRANSPORTATION	GENERAL NOTES, BILL OF MATERIALS, & CONSTRUCTION STAGING SN. 015-0013	F.A.P. RTE. 325	SECTION	COUNTY	TOTAL SHEETS 24	SHEET NO. 14
cd:\pw\work\p\idoc\swartzw\g0240046\0774259-shr-brgennote-0150013.dgn	PLOT SCALE = 28.0000' / 1"	CHECKED - MEA	REVISED -			CONTRACT NO. 74259				
	PLOT DATE = 10/21/2011	DATE - 12/29/10	REVISED -			ILLINOIS FED. AID PROJECT				
						SCALE: NA	SHEET NO. 2 OF 3 SHEETS	STA. TO STA.		