


TYPICAL APPLICATION OF DETECTOR LOOPS

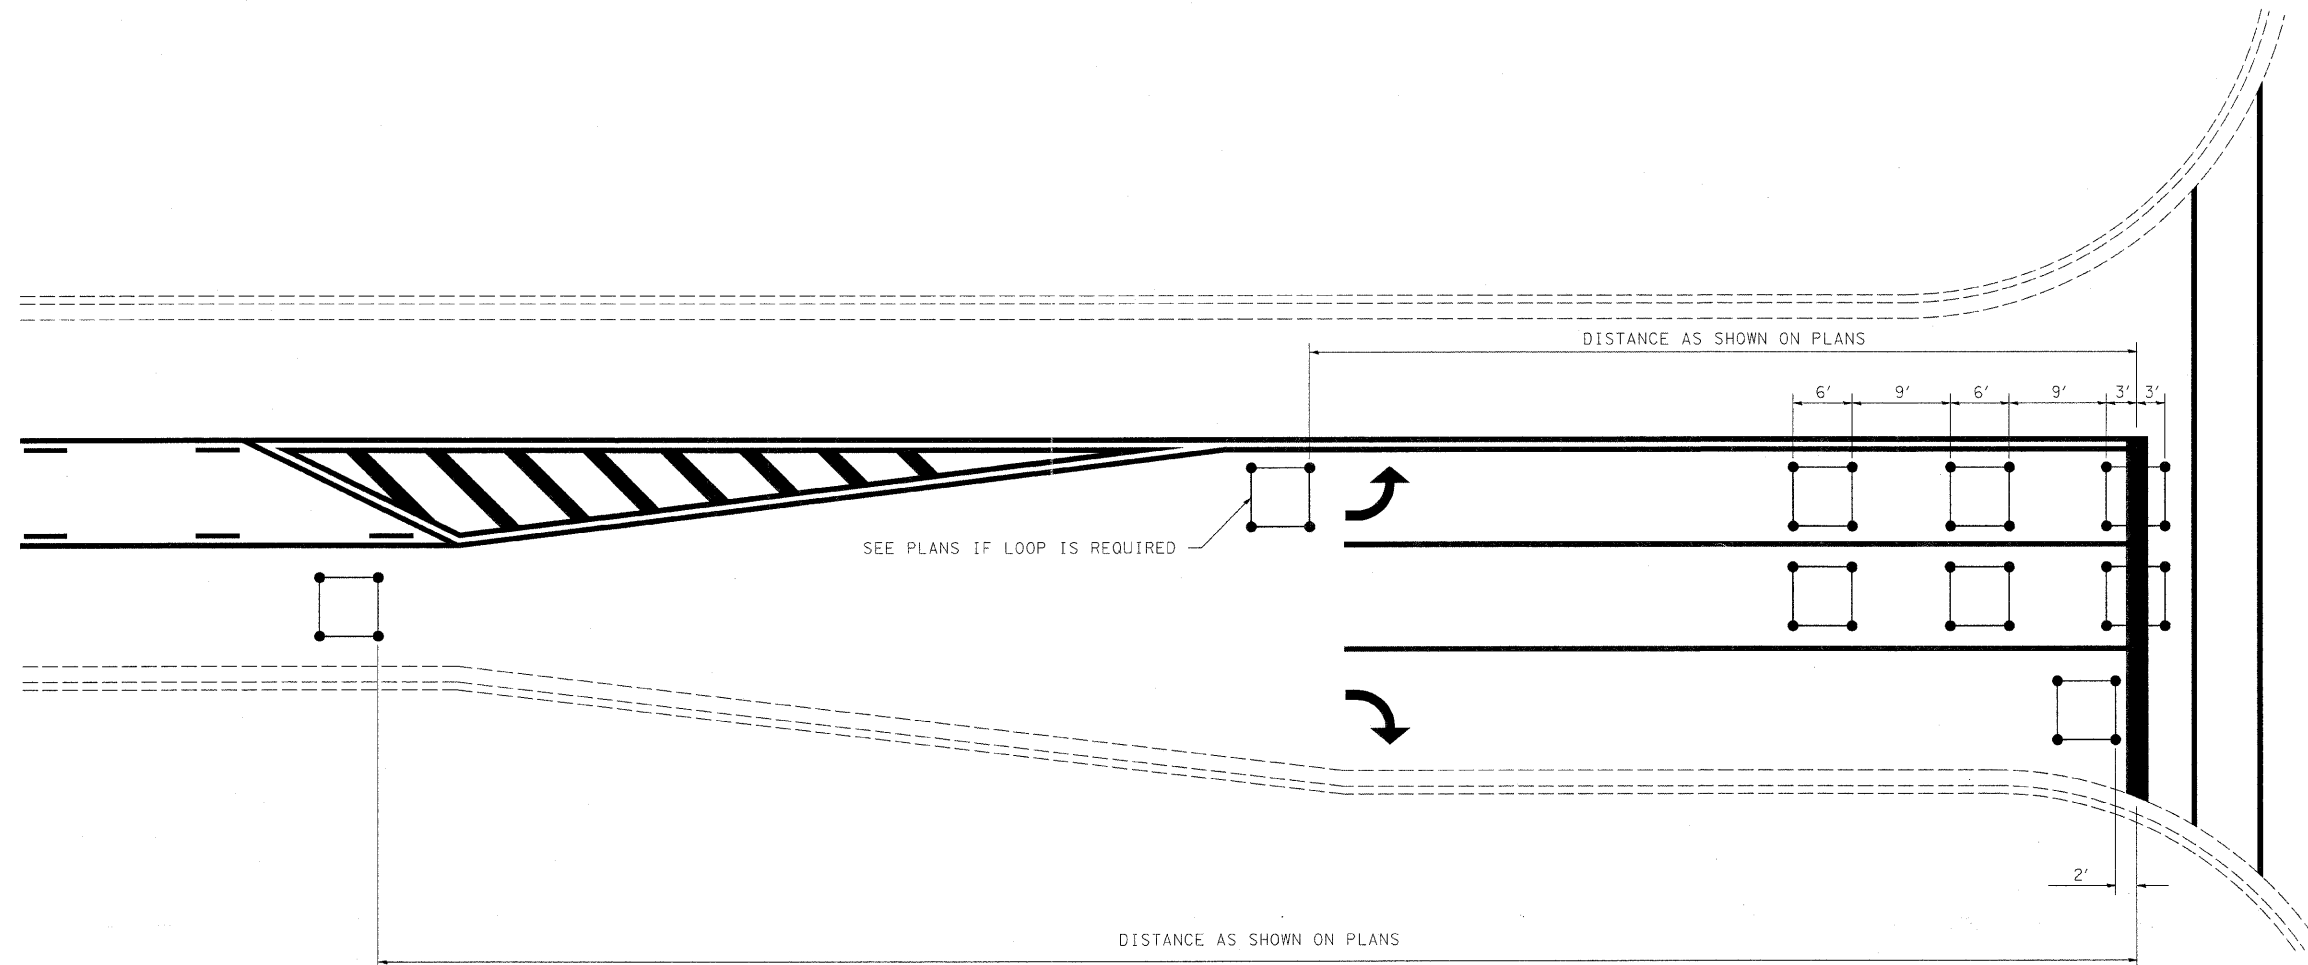

NOTE:

1. EACH LOOP SHALL HAVE ITS OWN HOMERUN TO THE GULFBOX/HANDHOLE.
2. LOOPS SHOULD BE CENTERED IN EACH LANE.
3. USE 6' BY 6' LOOPS FOR LANE WIDTHS OF 11' OR GREATER.
4. USE 5' BY 5' LOOPS IF LANE WIDTH IS LESS THAN 11'.

NOT TO SCALE

DISTRICT 7 DETAIL NO. 88600100

FILE NAME =	USER NAME = swartzrw	DESIGNED -	REVISED - MKS 4-08	STATE OF ILLINOIS DEPARTMENT OF TRANSPORTATION	TYPICAL APPLICATIONS OF DETECTOR LOOPS		F.A.P. RTE.	SECTION	COUNTY	TOTAL SHEETS	SHEET NO.	
ca:\pwork\pw\dot\swartzrw\d0240046\077	259-shd-det-loops.dgn	DRAWN -	REVISED -		SCALE: NA	SHEET NO. 1 OF 1 SHEETS	STA.	TO STA.	320	(8,9,10)RS-2, (19Z)RS--2	COLES	24 24
	PLOT SCALE = 28.0000' / in.	CHECKED -	REVISED -		CONTRACT NO. 74259		FED. ROAD DIST. NO.		ILLINOIS FED. AID PROJECT			
	PLOT DATE = 10/21/2011	DATE -	REVISED -									