

LEGEND

- TEMPORARY PCC PAVEMENT
- CONSTRUCTION THIS STAGE
- SIGN
- DIRECTION OF TRAFFIC

LEGEND

- TYPE II BARRICADES OR DRUMS WITH MONO-DIRECTIONAL STEADY BURNING LIGHTS
- VERTICAL PANEL
- TYPE III BARRICADE WITH FLASHING LIGHTS
- ARROW BOARD

NOTES: STAGE 2



1. SHIFT TRAFFIC ONTO NEWLY CONSTRUCTED PAVEMENT ON INSIDE.
2. CONSTRUCT REMAINING PROPOSED PAVEMENT AND FINAL GRADING OPERATIONS FOR ALL ROADWAYS AND RAMPS.

FILE NAME =	USER NAME = bseabul	DESIGNED - ESW	REVISED -
SA:\Projects\403-00072-57-70\dgn\ML_Keller\act_52.dgn		DRAWN - PDB	REVISED -
		CHECKED - BRM	REVISED -
		DATE - 4-29-08	REVISED -

**STATE OF ILLINOIS
DEPARTMENT OF TRANSPORTATION**

MAINTENANCE OF TRAFFIC, STAGE 2, FAI ROUTE 57/70	
SCALE: 1"=50'	SHEET NO. 3 OF 10 SHEETS
STA. 2215+00.00 TO STA. 2245+00.00	

F.A. RTE. 57/70	SECTION (25-3,4)R	COUNTY EFFINGHAM	TOTAL SHEETS 1098	SHEET NO. 139
CONTRACT NO. 74299				
FED. ROAD DIST. NO. ILLINOIS FED. AID PROJECT				

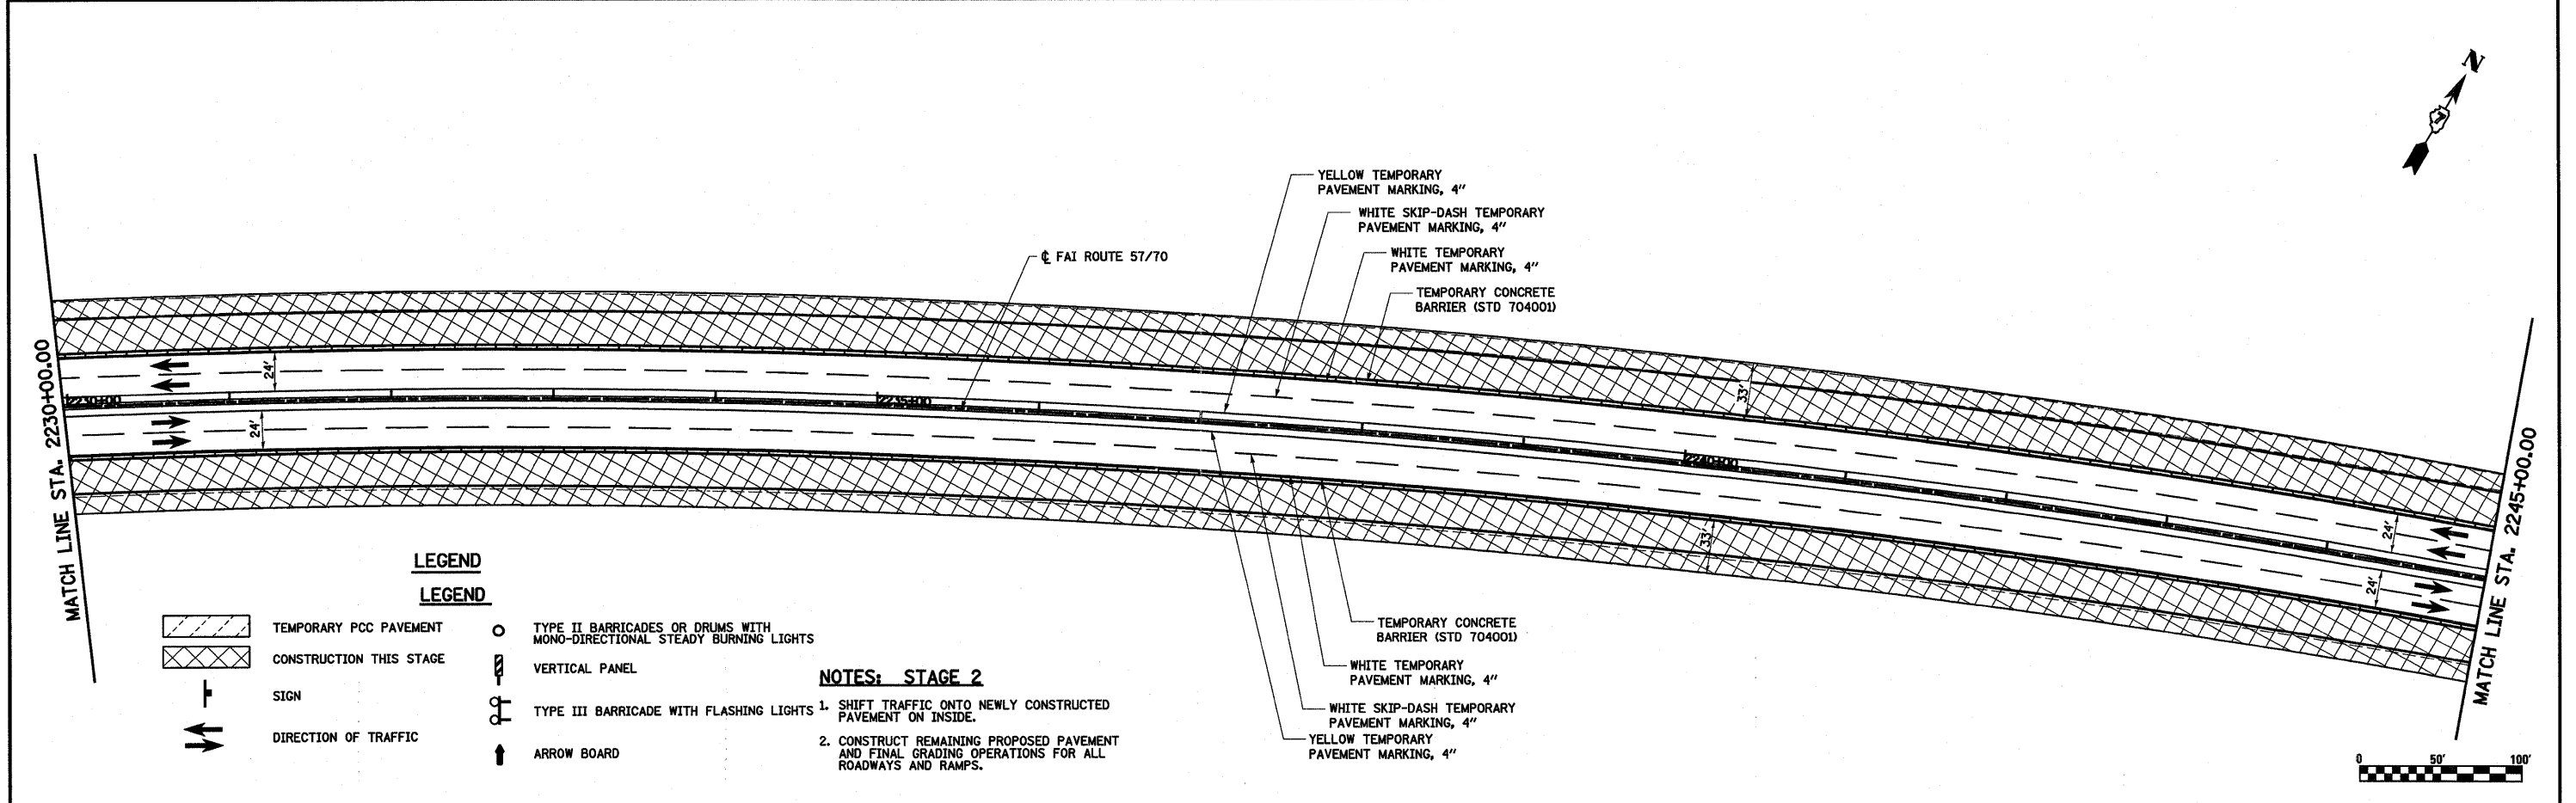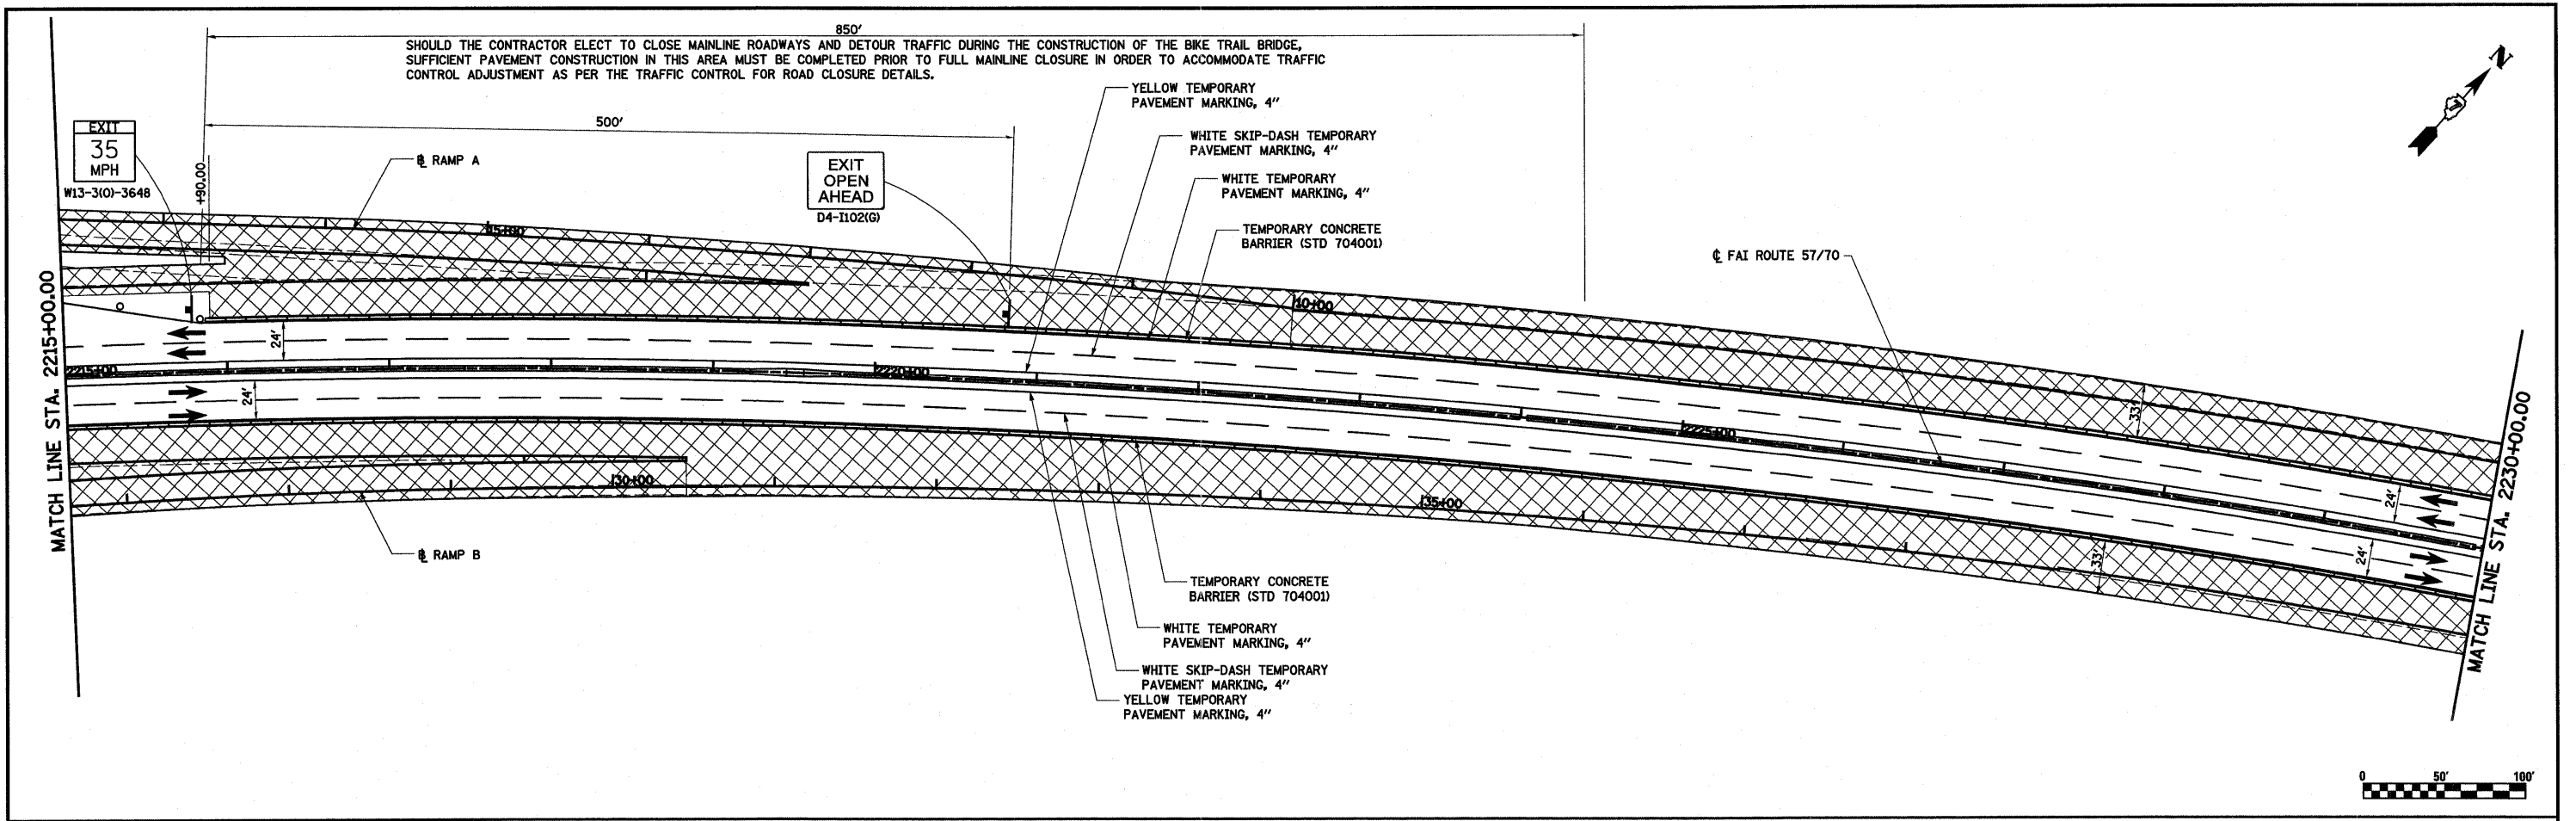

- LEGEND**
- TEMPORARY PCC PAVEMENT
 - CONSTRUCTION THIS STAGE
 - SIGN
 - DIRECTION OF TRAFFIC
 - TYPE II BARRICADES OR DRUMS WITH MONO-DIRECTIONAL STEADY BURNING LIGHTS
 - VERTICAL PANEL
 - TYPE III BARRICADE WITH FLASHING LIGHTS
 - ARROW BOARD

NOTES: STAGE 2

1. SHIFT TRAFFIC ONTO NEWLY CONSTRUCTED PAVEMENT ON INSIDE.
2. CONSTRUCT REMAINING PROPOSED PAVEMENT AND FINAL GRADING OPERATIONS FOR ALL ROADWAYS AND RAMPS.

FILE NAME =	USER NAME = lunde	DESIGNED - ESW	REVISED - 10-20-11	STATE OF ILLINOIS DEPARTMENT OF TRANSPORTATION	MAINTENANCE OF TRAFFIC, STAGE 2, FAI ROUTE 57/70	F.A.I. RTE.	SECTION	COUNTY	TOTAL SHEETS	SHEET NO.	
SA\Project\403-00072-57-70\dgn\lunde_keller\m01_s2.dgn		DRAWN - PDB	REVISED -			57/70	(25-3,4)R	EFFINGHAM	1098	144	
PLOT SCALE = 1/8"=50' / IN.		CHECKED - BRM	REVISED -			CONTRACT NO. 74299					
PLOT DATE = 11/22/2011		DATE - 4-29-08	REVISED -			SCALE: 1"=50'	SHEET NO. 8 OF 10 SHEETS	STA. 2215+00.00 TO STA. 2245+00.00	FED. ROAD DIST. NO.	ILLINOIS FED. AID PROJECT	