


DATE	
BY	
SURVEYED	
TEMPLATE	
NOTE BOOK	
AREAS CHECKED	

DATE	
BY	
SURVEYED	
TEMPLATE	
NOTE BOOK	
AREAS CHECKED	

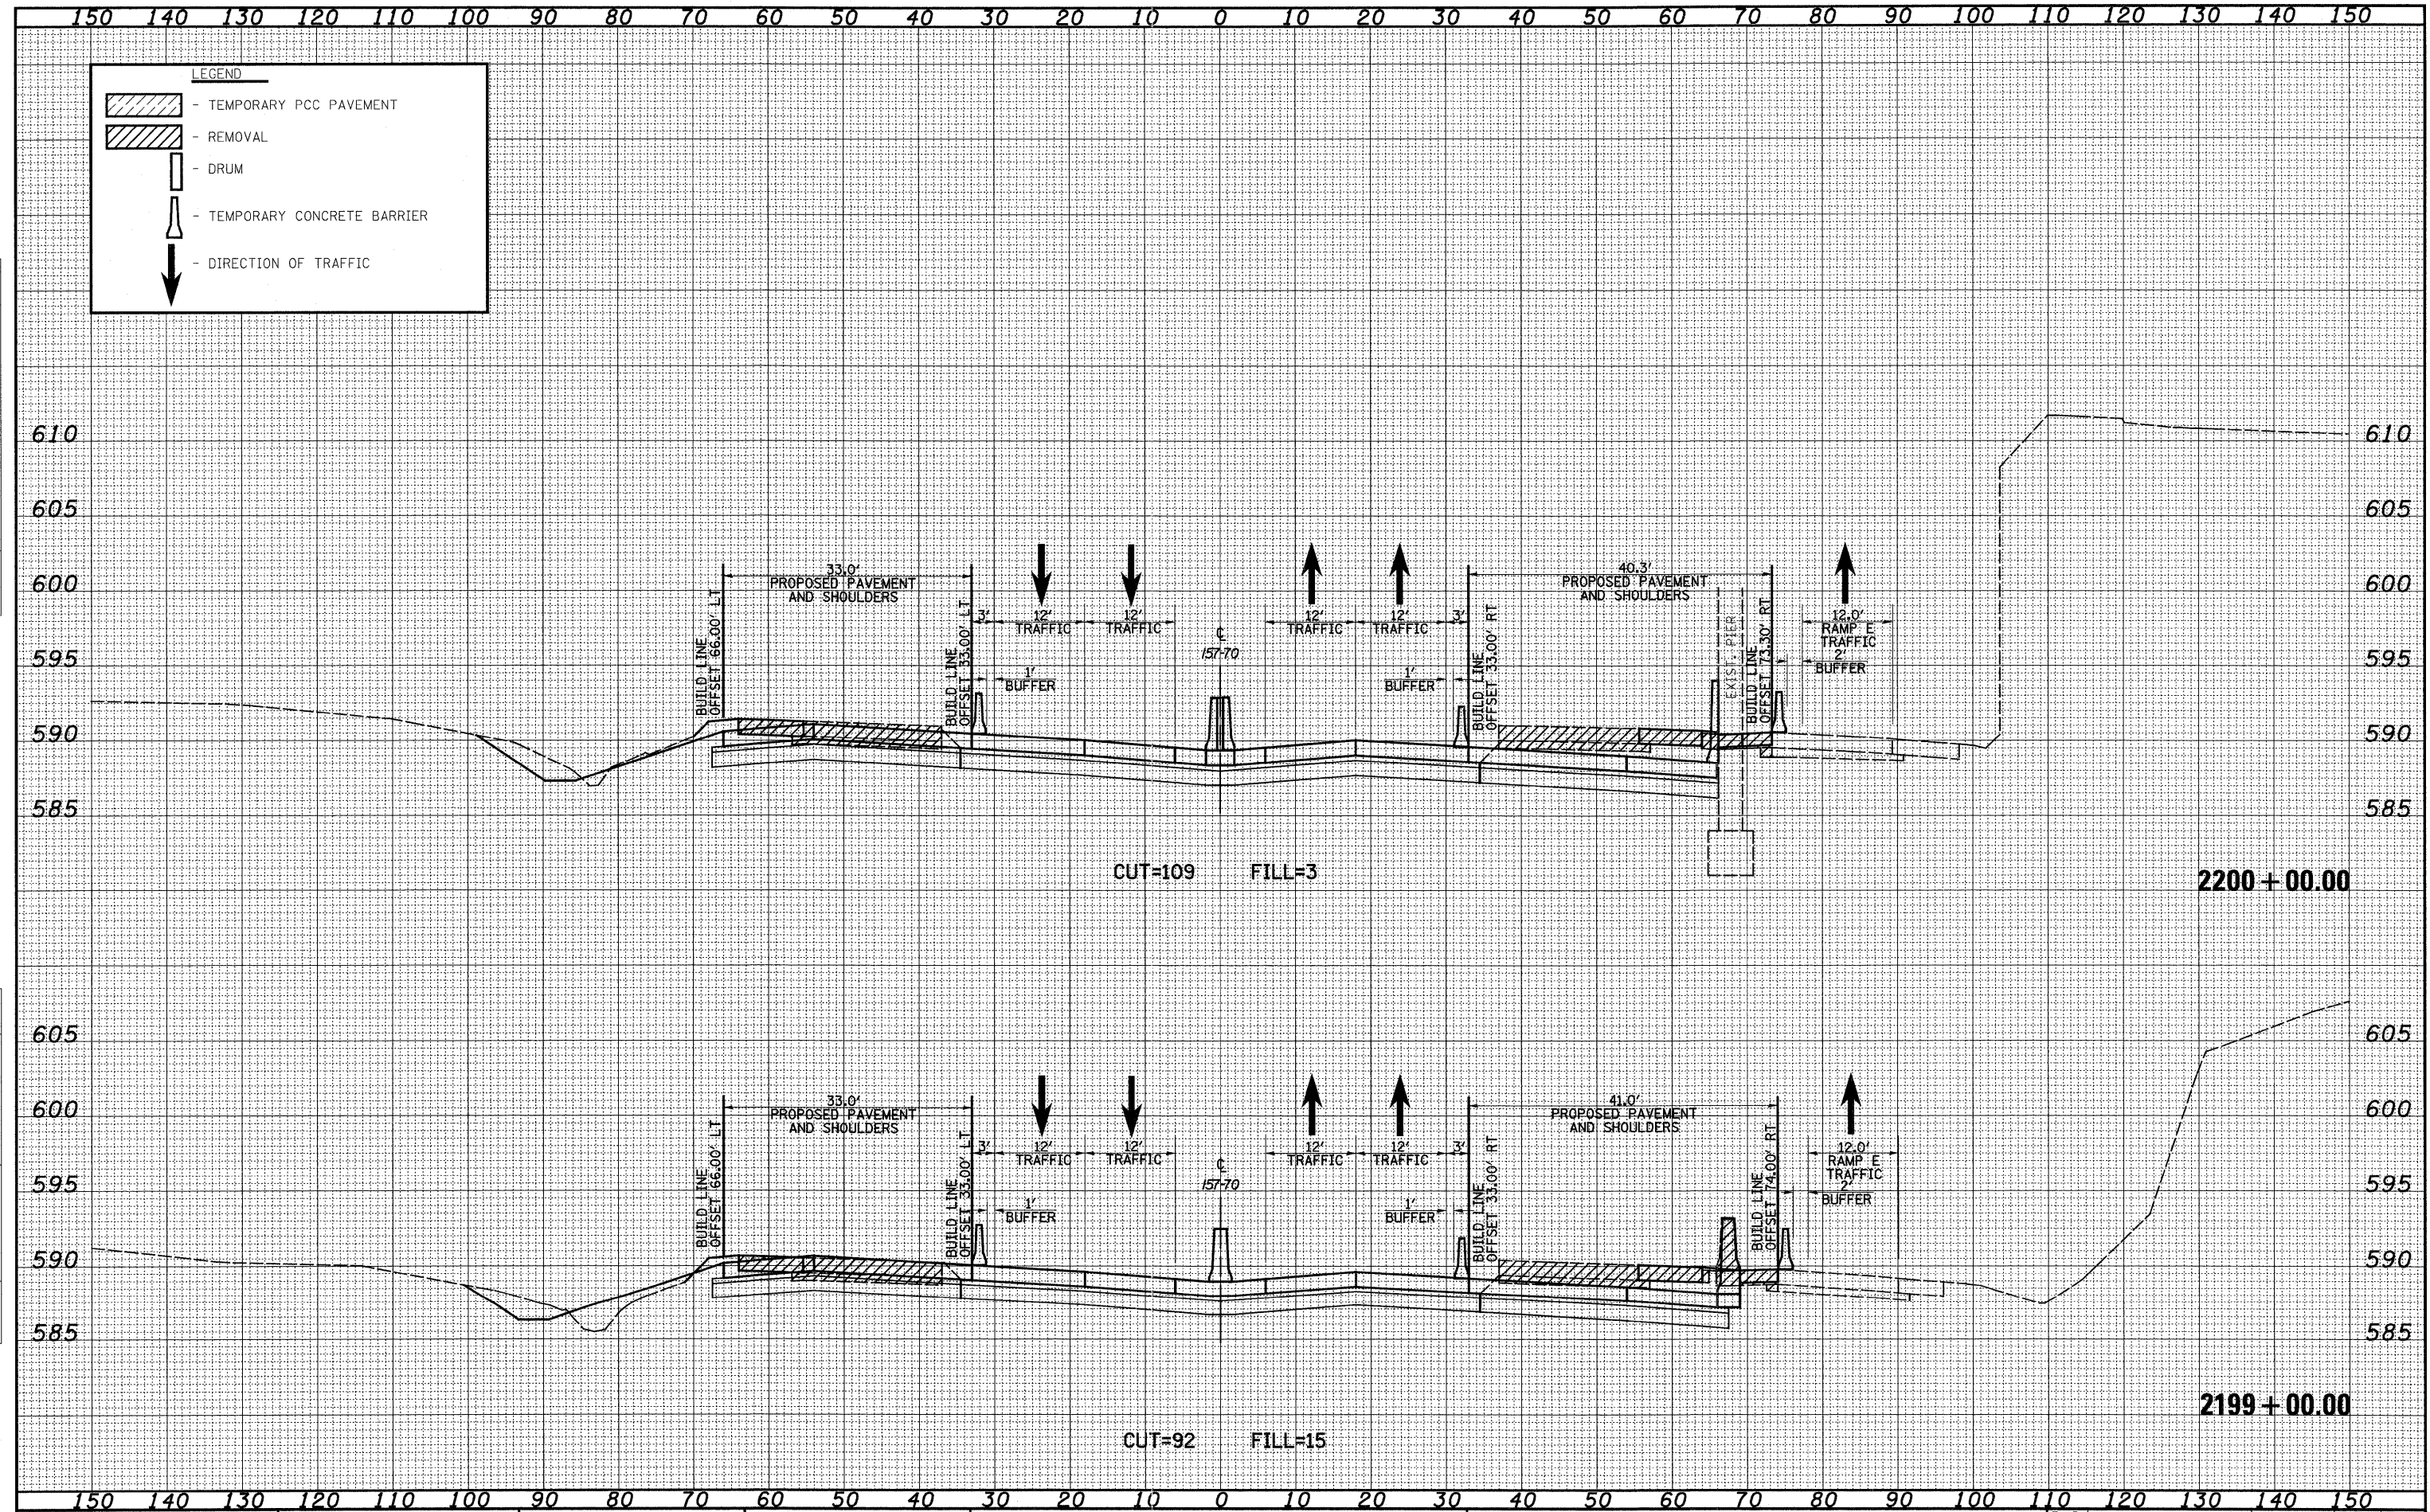

FILE NAME =	USER NAME = #USER*	DESIGNED - JWS	REVISED -	STATE OF ILLINOIS DEPARTMENT OF TRANSPORTATION	MAINTENANCE OF TRAFFIC - 157/70 (STAGE 2)	F.A.I. RTE.	SECTION	COUNTY	TOTAL SHEETS	SHEET NO.	
#FILE#		DRAWN - LEC	REVISED -			57/70	(25-3,4R)	EFFINGHAM	1098	1008	
		CHECKED - BRM	REVISED -			CONTRACT NO. 74299					
		DATE - 4-01-08	REVISED -			ILLINOIS FED. AID PROJECT					
PLOT SCALE = #SCALE#				SCALE: 1"=10'		SHEET NO. 50 OF 86 SHEETS		STA. 2199+00.00 TO STA. 2200+00.00			
PLOT DATE = #DATE#											