



DATE	
BY	
FINAL SURVEY	
REVISIONS	
NO. DATE	
NO.	

DATE	
BY	
ORIGINAL SURVEY	
REVISIONS	
NO. DATE	
NO.	

150 140 130 120 110 100 90 80 70 60 50 40 30 20 10 0 10 20 30 40 50 60 70 80 90 100 110 120 130 140 150

LEGEND

- TEMPORARY PCC PAVEMENT
- REMOVAL
- DRUM
- TEMPORARY CONCRETE BARRIER
- DIRECTION OF TRAFFIC

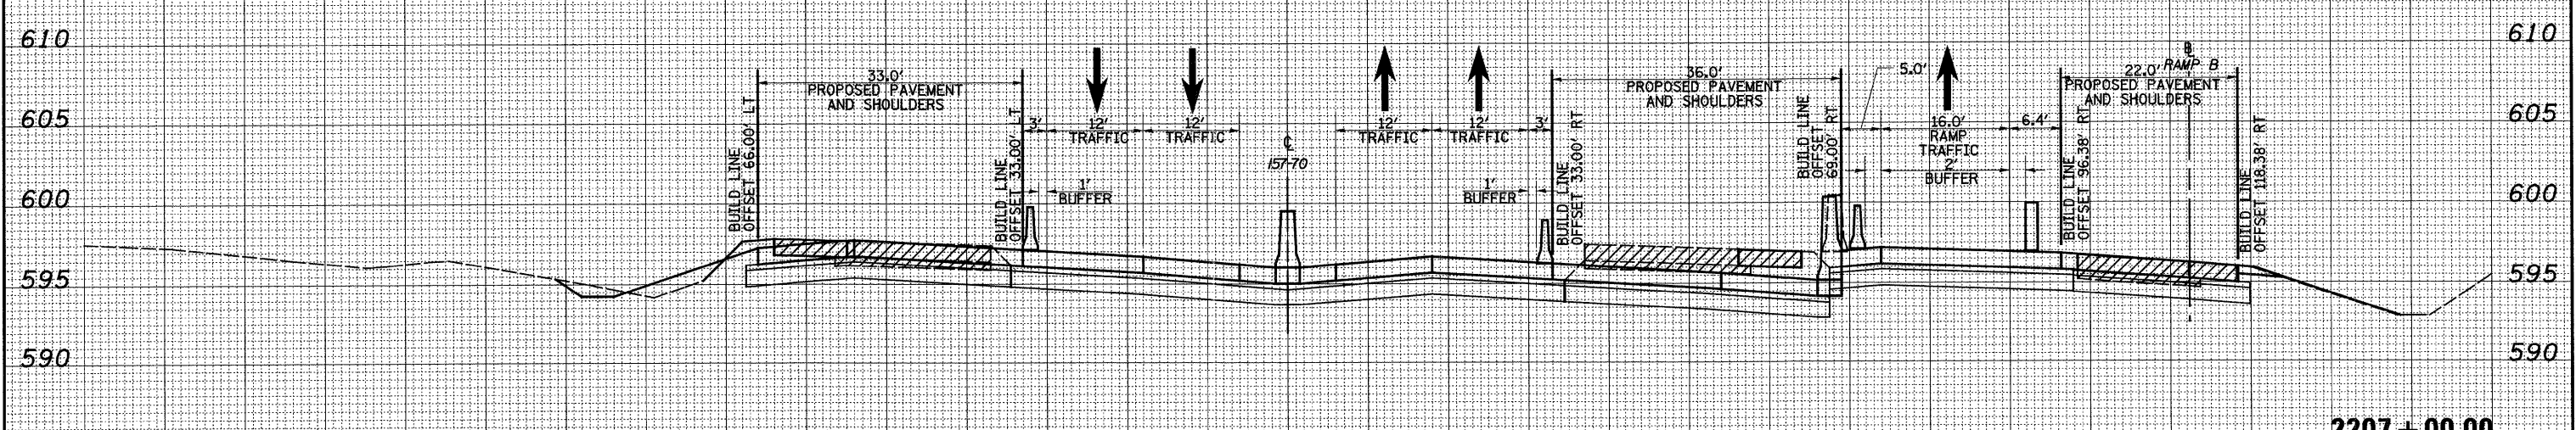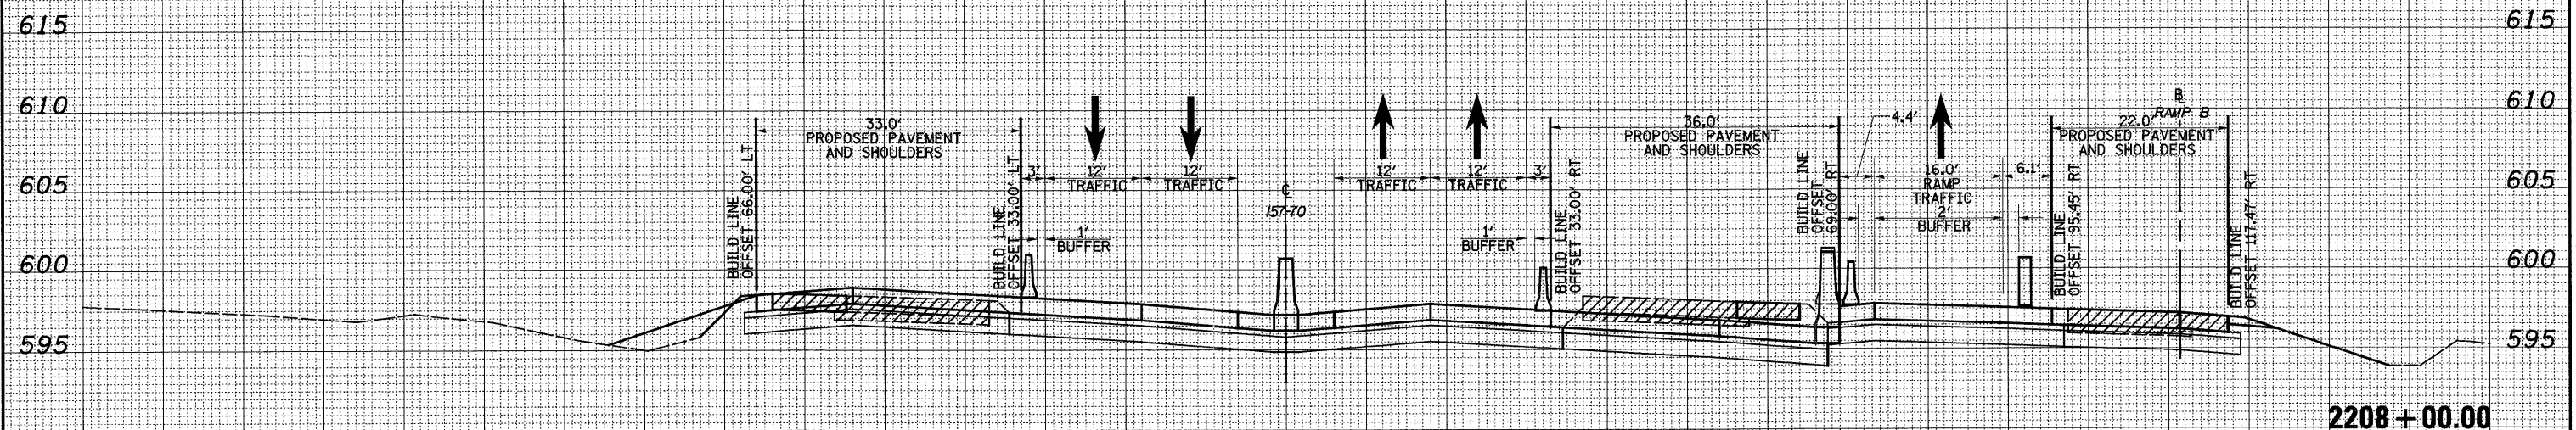

150 140 130 120 110 100 90 80 70 60 50 40 30 20 10 0 10 20 30 40 50 60 70 80 90 100 110 120 130 140 150

FILE NAME =	USER NAME = *USER*	DESIGNED - JWS	REVISED -	STATE OF ILLINOIS DEPARTMENT OF TRANSPORTATION	MAINTENANCE OF TRAFFIC - 157/70 (STAGE 2)			F.A.I. RTE.	SECTION	COUNTY	TOTAL SHEETS	SHEET NO.
#FILE#		DRAWN - LEC	REVISED -		57/70	(25-3,4)R	EFFINGHAM	1098	1012			
		CHECKED - BRM	REVISED -		SCALE: 1"=10' SHEET NO. 54 OF 86 SHEETS STA. 2207+00.00 TO STA. 2208+00.00			CONTRACT NO. 74299				
		DATE - 4-01-08	REVISED -		FED. ROAD DIST. NO. ILLINOIS FED. AID PROJECT							