


DATE	
BY	
REVIEWED	
SURVEY	
PLOTTED	
TEMPLATE	
AREAS	
CHECKED	
NO.	

DATE	
BY	
REVIEWED	
SURVEY	
PLOTTED	
TEMPLATE	
AREAS	
CHECKED	
NO.	

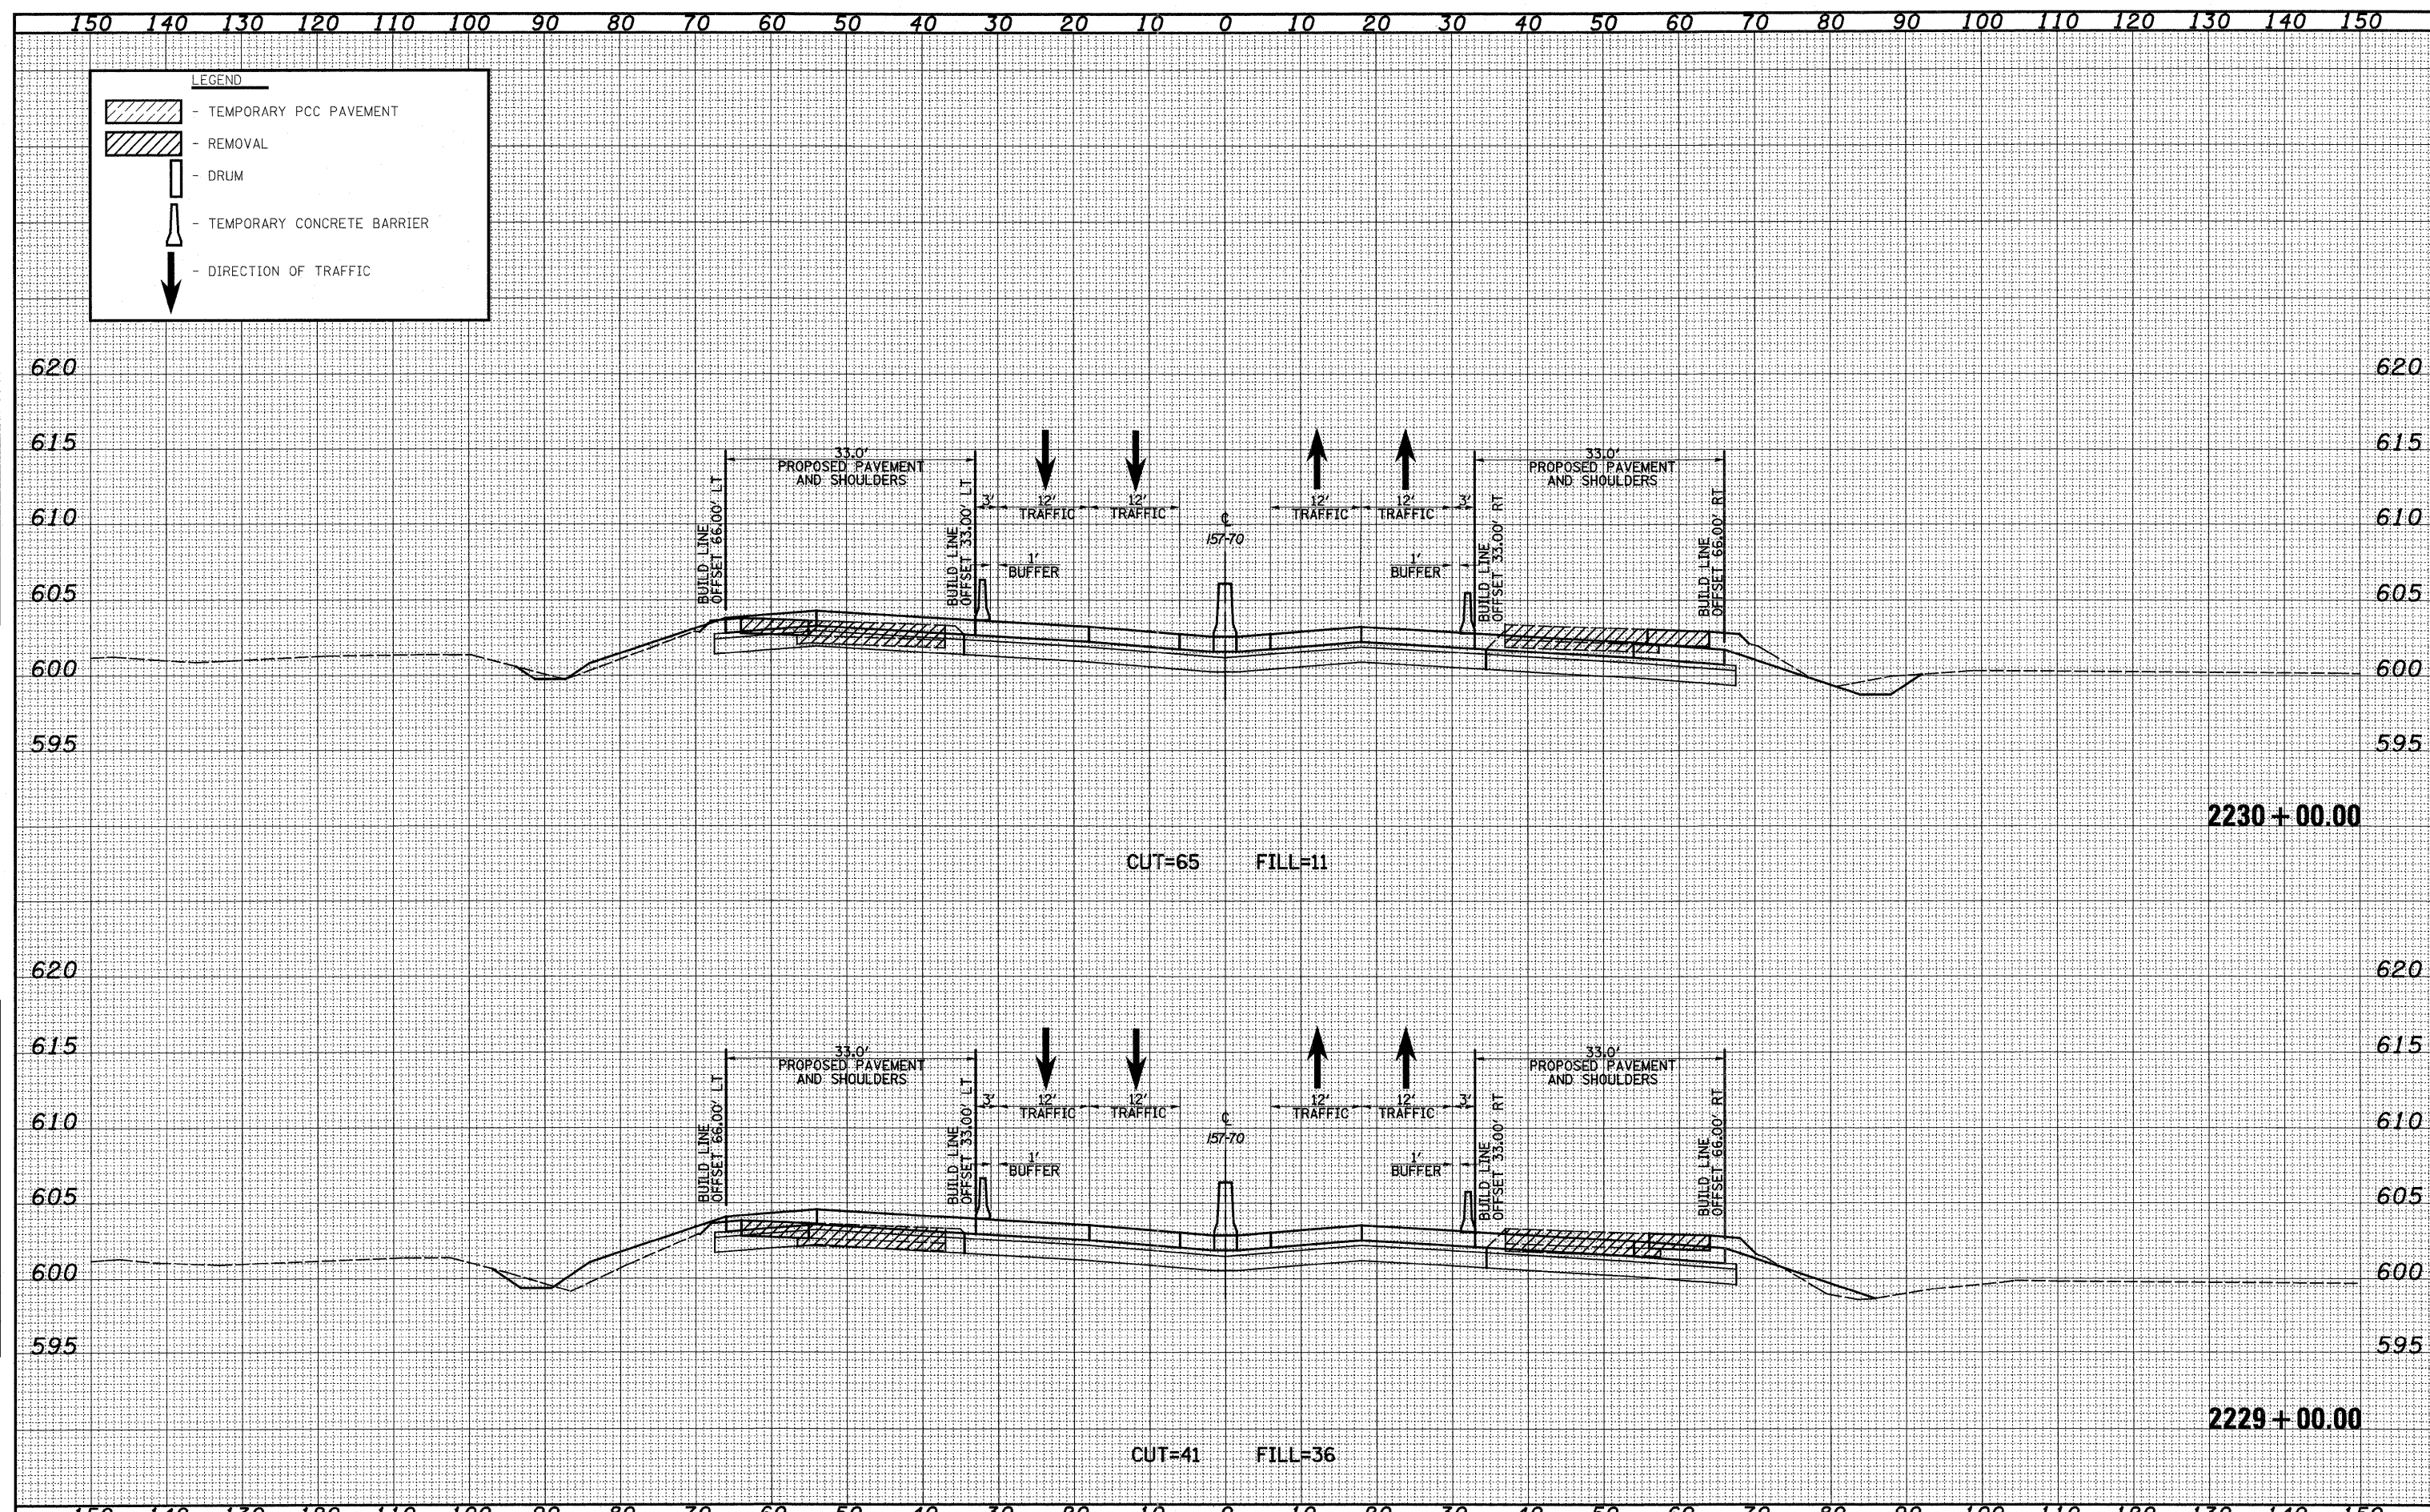

FILE NAME -	USER NAME - #USER*	DESIGNED - JWS	REVISED -	<b>STATE OF ILLINOIS</b> <b>DEPARTMENT OF TRANSPORTATION</b>	<b>MAINTENANCE OF TRAFFIC - 157/70 (STAGE 2)</b>	F.A.I. RTE.	SECTION	COUNTY	TOTAL SHEETS	SHEET NO.	
#FILE*	PLOT SCALE - #SCALE*	DRAWN - LEC	REVISED -			57/70	(25-3,4R)	EFFINGHAM	1098	1024	
	PLOT DATE - #DATE*	CHECKED - BRM	REVISED -			CONTRACT NO. 74299					
		DATE - 4-01-08	REVISED -			SCALE: 1"=10'		SHEET NO. 66 OF 86 SHEETS		STA. 2229+00.00 TO STA. 2230+00.00	