


DATE _____
 BY _____
 SURVEYED _____
 PLOTTED _____
 ORIGINAL SURVEY _____
 NOTE BOOK _____
 AREAS CHECKED _____

DATE _____
 BY _____
 SURVEYED _____
 PLOTTED _____
 ORIGINAL SURVEY _____
 NOTE BOOK _____
 AREAS CHECKED _____

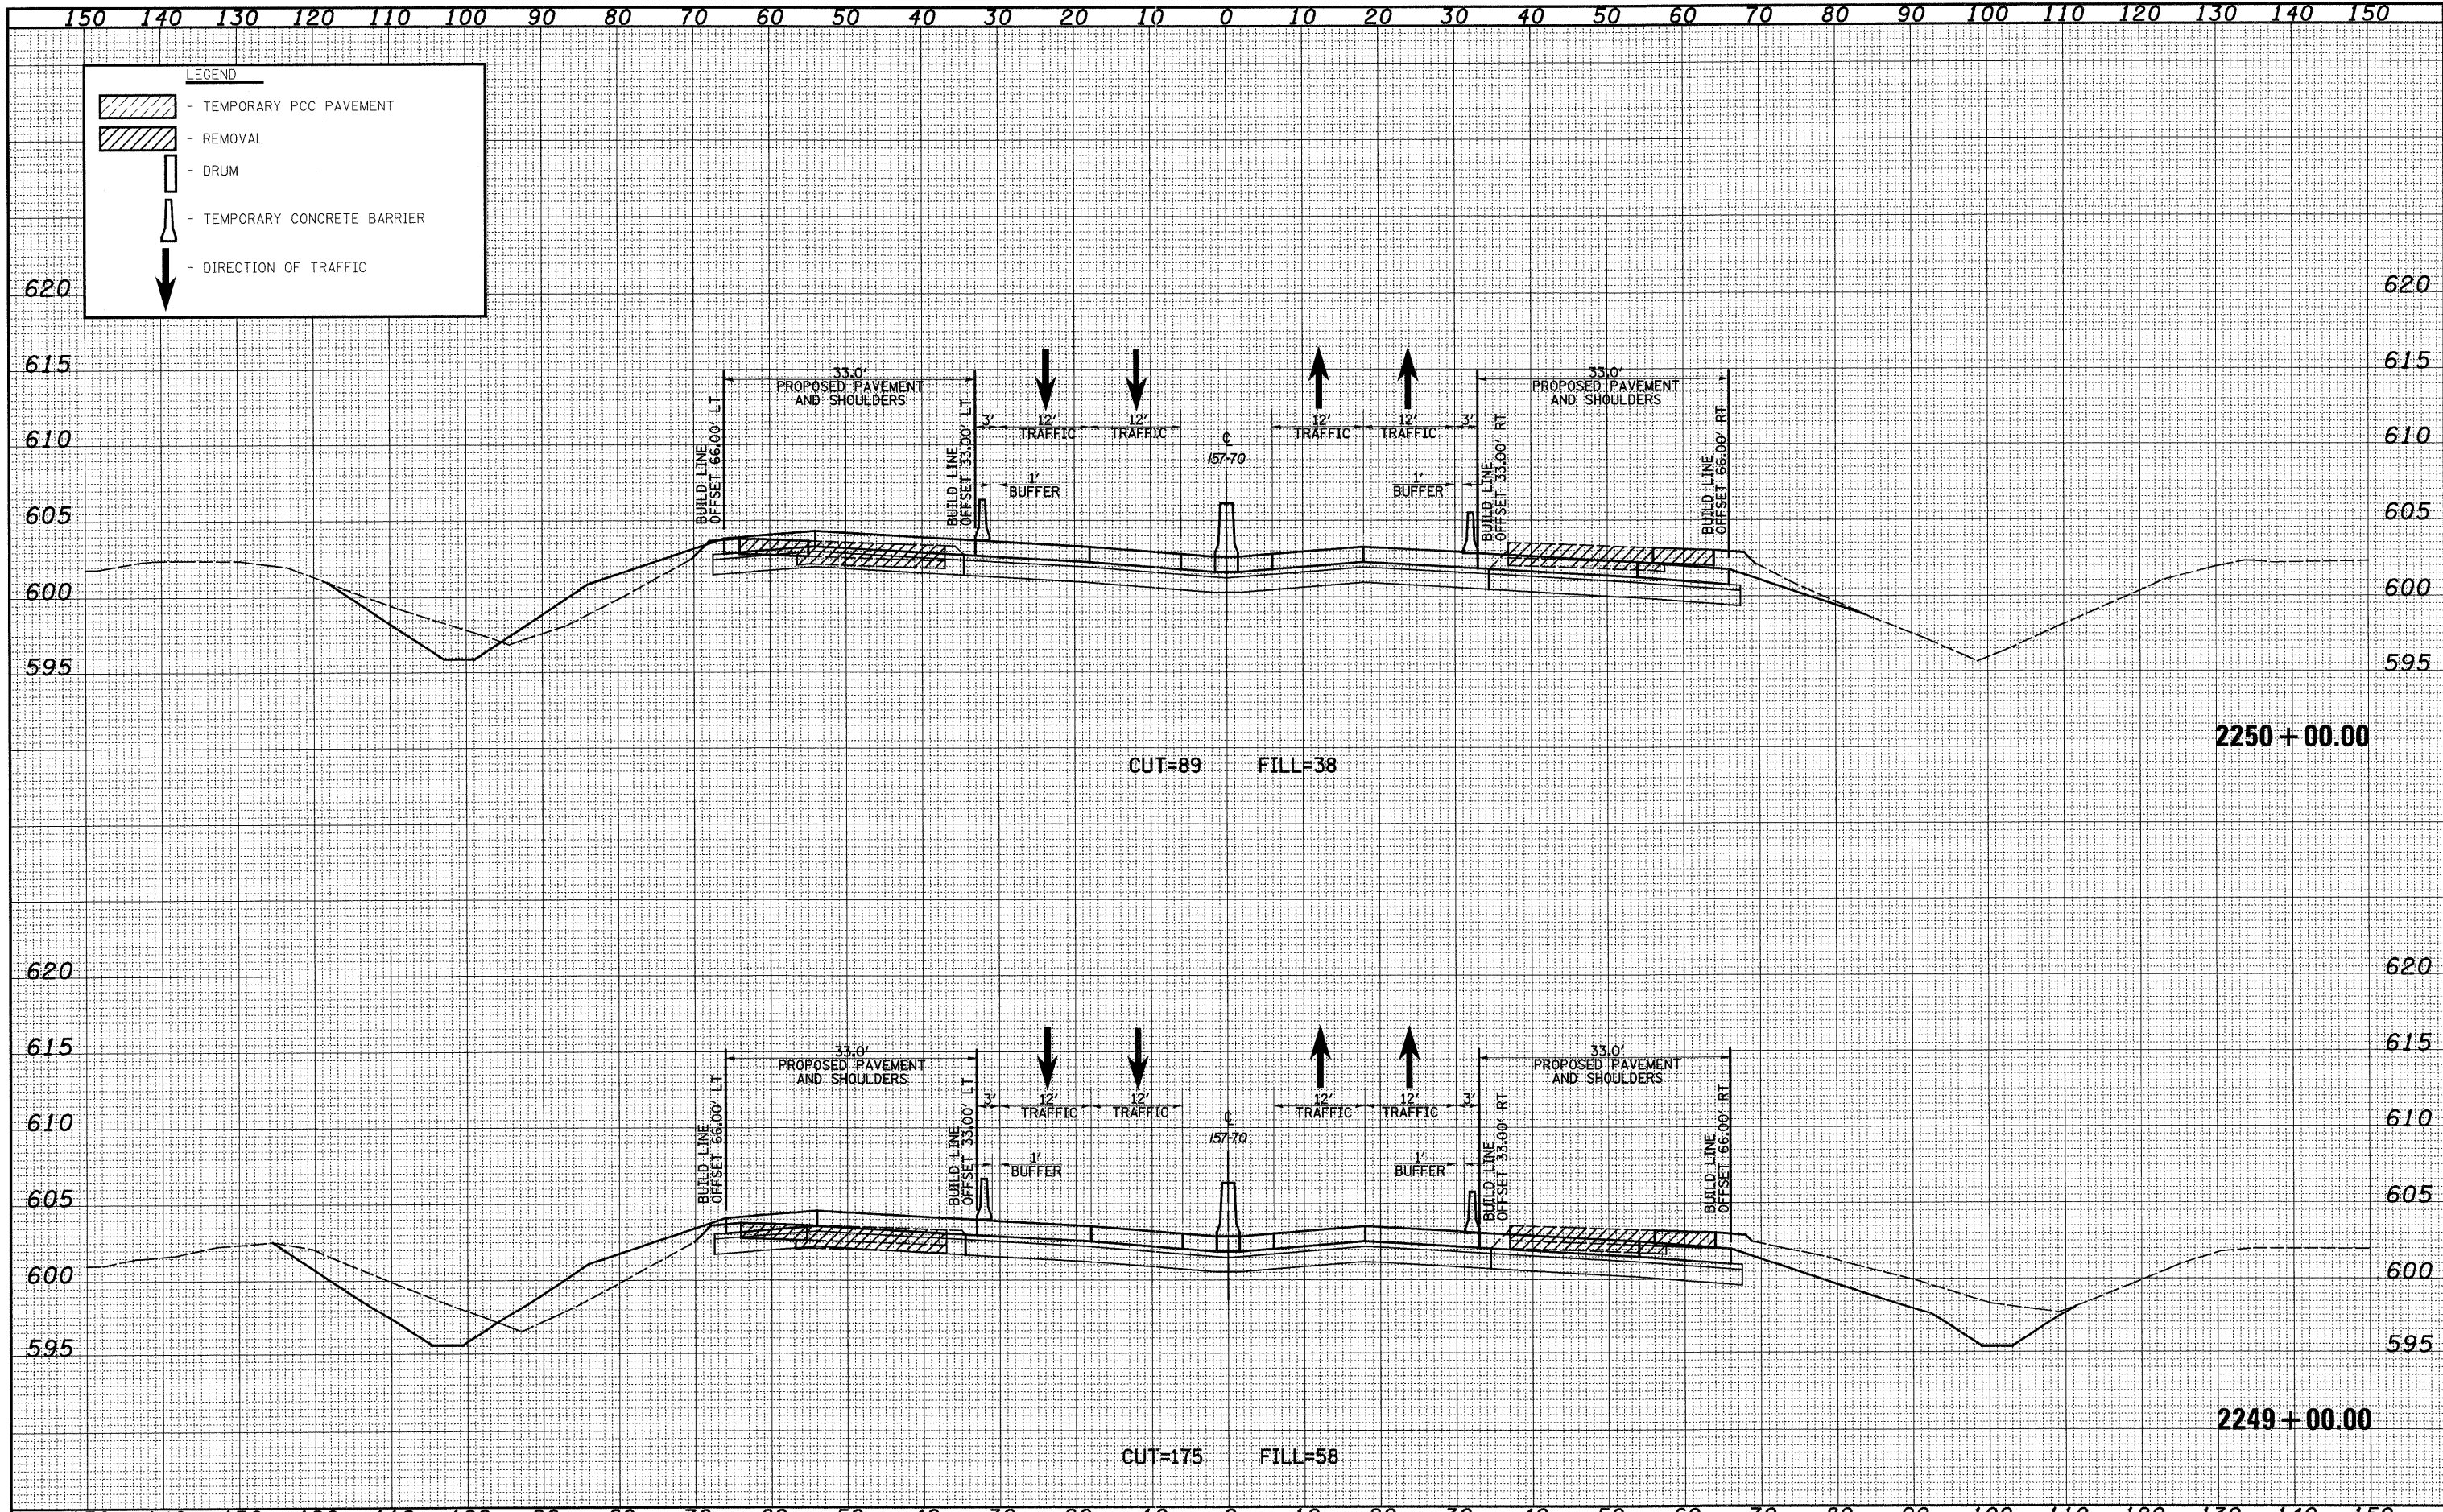

FILE NAME =	USER NAME = #USER#	DESIGNED - JWS	REVISED -	STATE OF ILLINOIS DEPARTMENT OF TRANSPORTATION	MAINTENANCE OF TRAFFIC - 157/70 (STAGE 2)	F.A.I. RTE.	SECTION	COUNTY	TOTAL SHEETS	SHEET NO.
#FILE#	PLOT SCALE = #SCALE#	DRAWN - LEC	REVISED -			57/70	(25-3,4R)	EFFINGHAM	1098	1034
	PLOT DATE = #DATE#	CHECKED - BRM	REVISED -			CONTRACT NO. 74299				
		DATE - 4-01-08	REVISED -			SCALE: 1"=10'			SHEET NO. 76 OF 86 SHEETS STA. 2249+00.00 TO STA. 2250+00.00	