


DATE	
BY	
ORIGINAL SURVEY	
CHECKED	
PLOTTED	
TEMPLATE	
AREAS	
CHECKED	
FINAL SURVEY	
NOTE BOOK	
NO.	

DATE	
BY	
ORIGINAL SURVEY	
CHECKED	
PLOTTED	
TEMPLATE	
AREAS	
CHECKED	
FINAL SURVEY	
NOTE BOOK	
NO.	

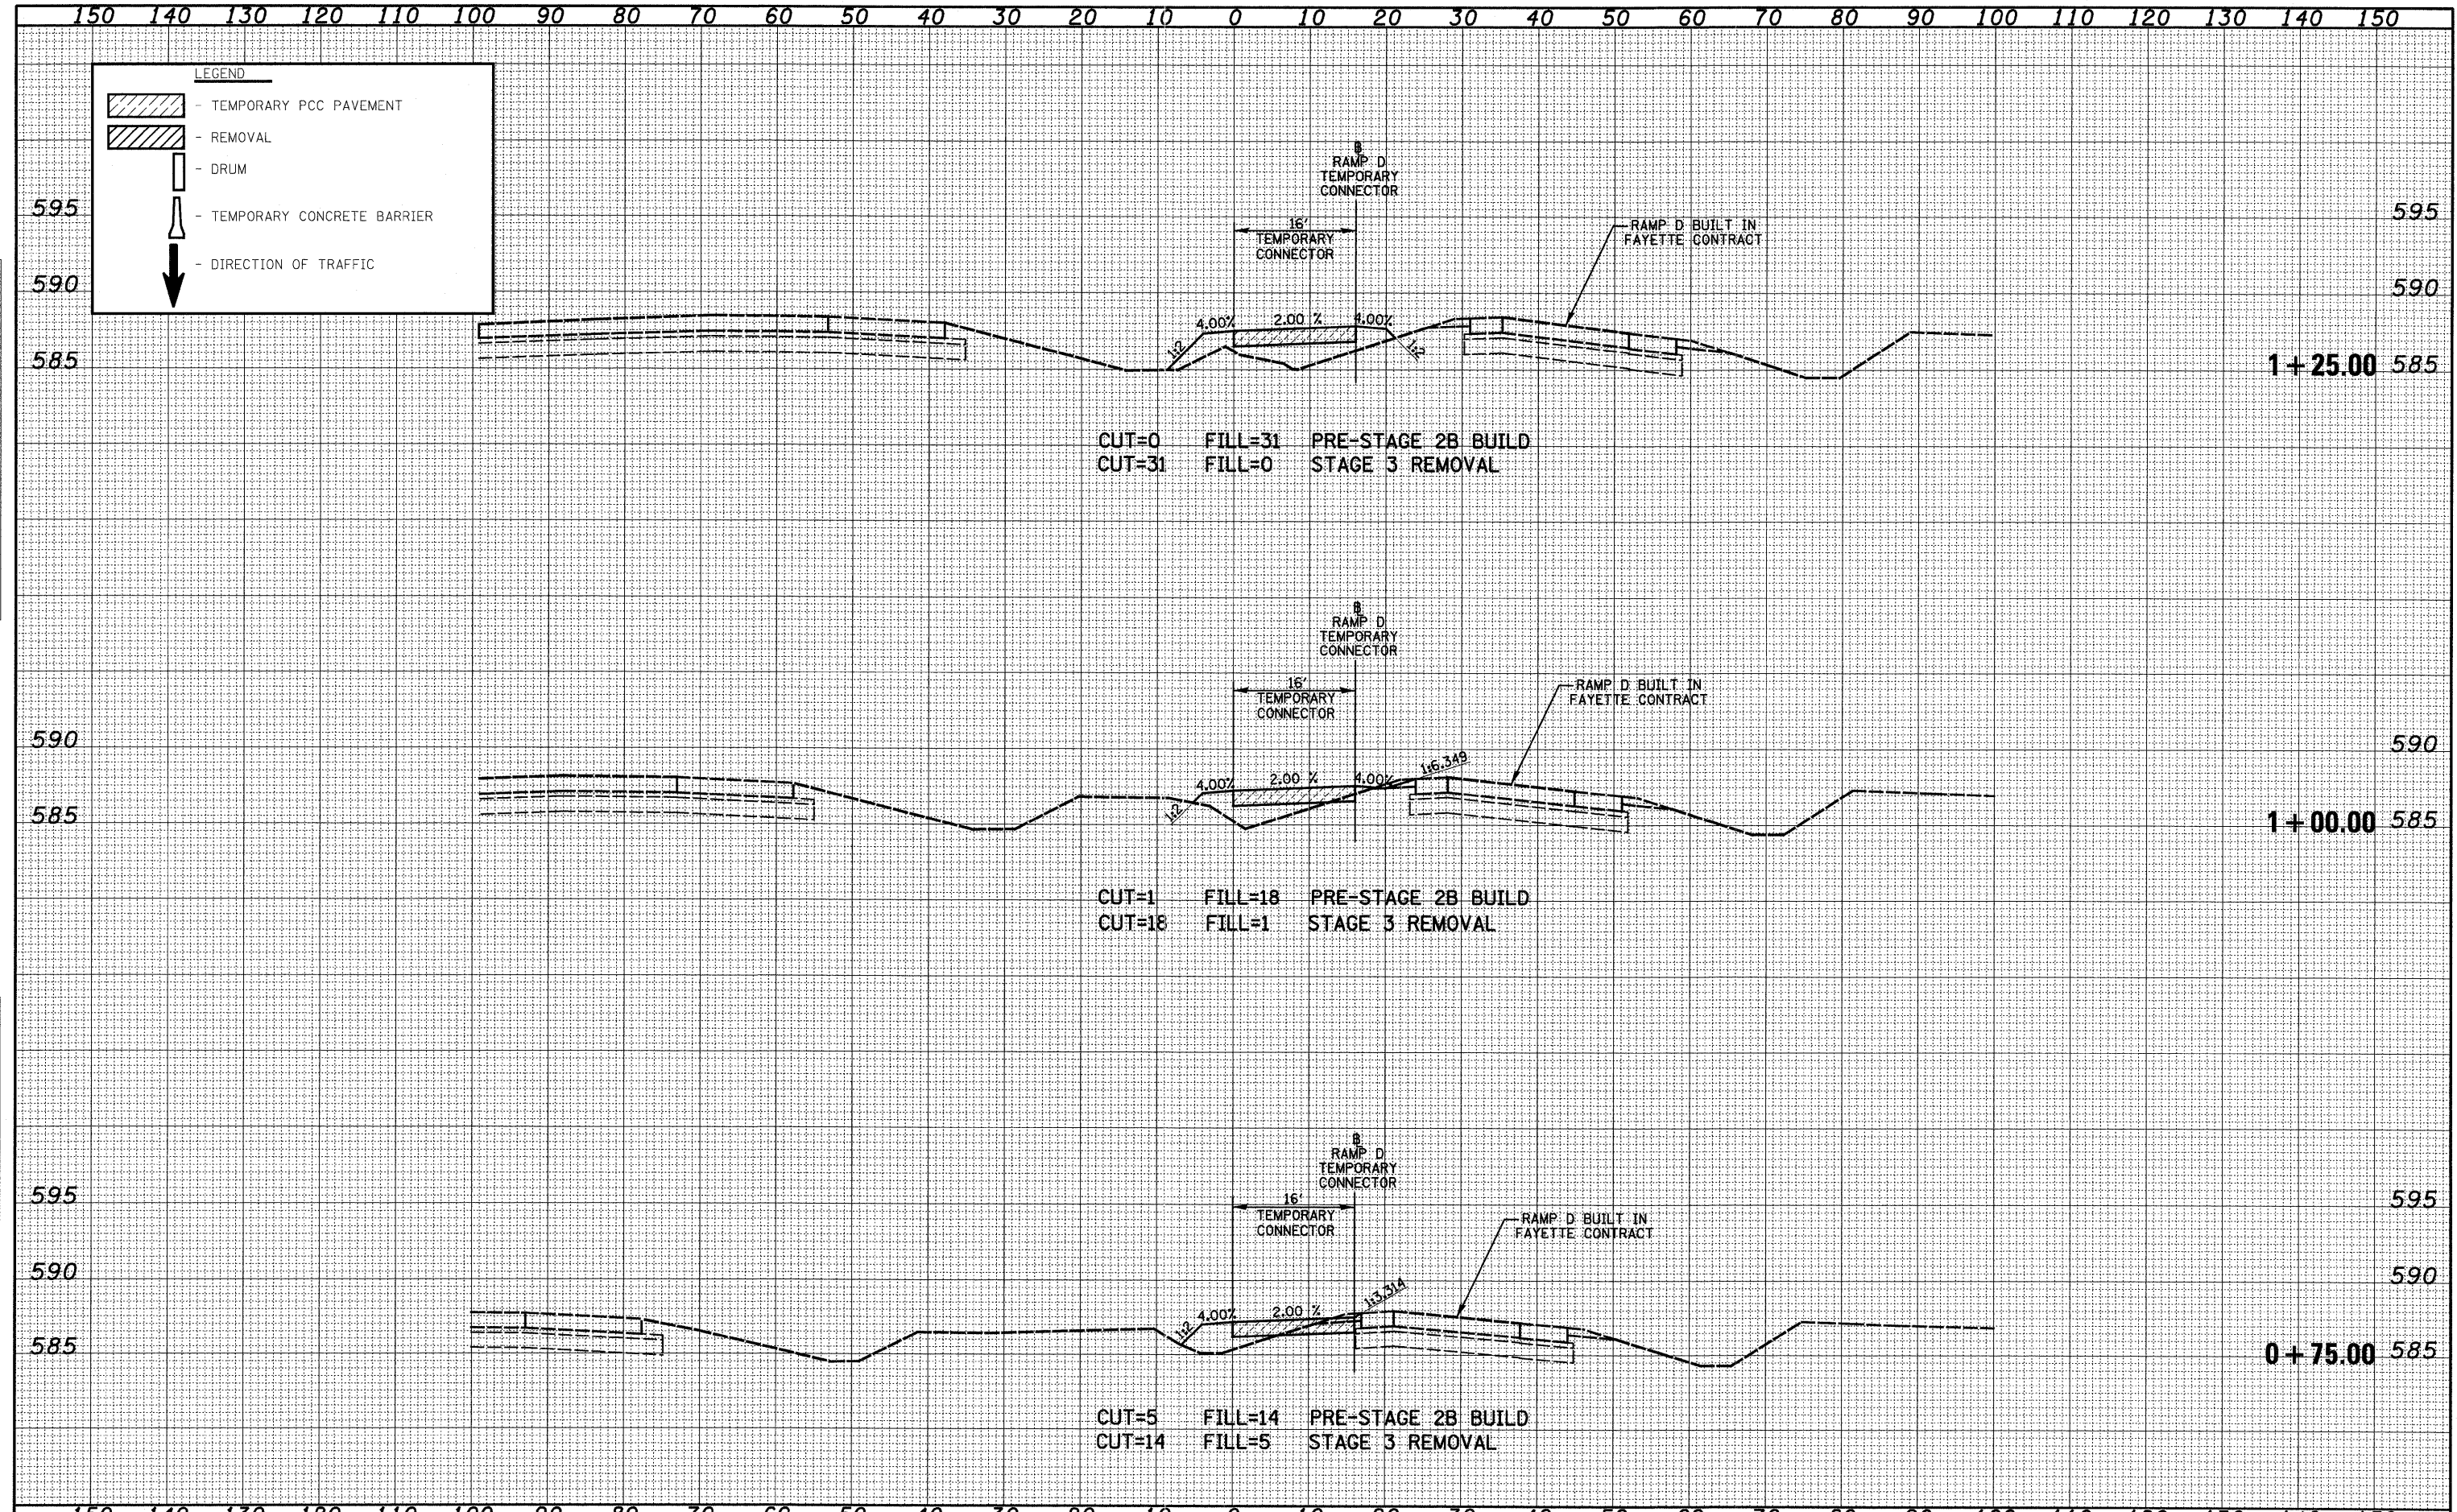

FILE NAME -	USER NAME - bsesbel	DESIGNED -	REVISED -	<b>STATE OF ILLINOIS</b> <b>DEPARTMENT OF TRANSPORTATION</b>	<b>CROSS SECTIONS TEMPORARY CONNECTOR RAMP D</b>		F.A.T. RTE.	SECTION	COUNTY	TOTAL SHEETS	SHEET NO.	
S:\Projects\403-00072-51-70\dgn\UL_Keller\wash_Conn0.dgn		DRAWN - LEC	REVISED -		SCALE: 1"=10'	SHEET NO. 2 OF 3 SHEETS	STA. +75.00 TO STA. 1+25.00	57/70	(25-3,4R)	EFFINGHAM	1098	1053
		CHECKED -	REVISED -					FED. ROAD DIST. NO.	ILLINOIS FED. AID PROJECT			
		DATE -	REVISED -									