
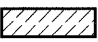
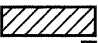


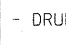



| | |
|--------------|--|
| DATE | |
| BY | |
| DESIGNED | |
| PLOTTED | |
| TEMPLATE | |
| AREAS | |
| CHECKED | |
| FINAL SURVEY | |
| NOTE BOOK | |
| NO. | |

| | |
|-----------------|--|
| DATE | |
| BY | |
| DESIGNED | |
| PLOTTED | |
| TEMPLATE | |
| AREAS | |
| CHECKED | |
| ORIGINAL SURVEY | |
| NOTE BOOK | |
| NO. | |

150 140 130 120 110 100 90 80 70 60 50 40 30 20 10 0 10 20 30 40 50 60 70 80 90 100 110 120 130 140 150

LEGEND

-  - TEMPORARY PCC PAVEMENT
-  - REMOVAL
-  - DRUM
-  - TEMPORARY CONCRETE BARRIER
-  - DIRECTION OF TRAFFIC

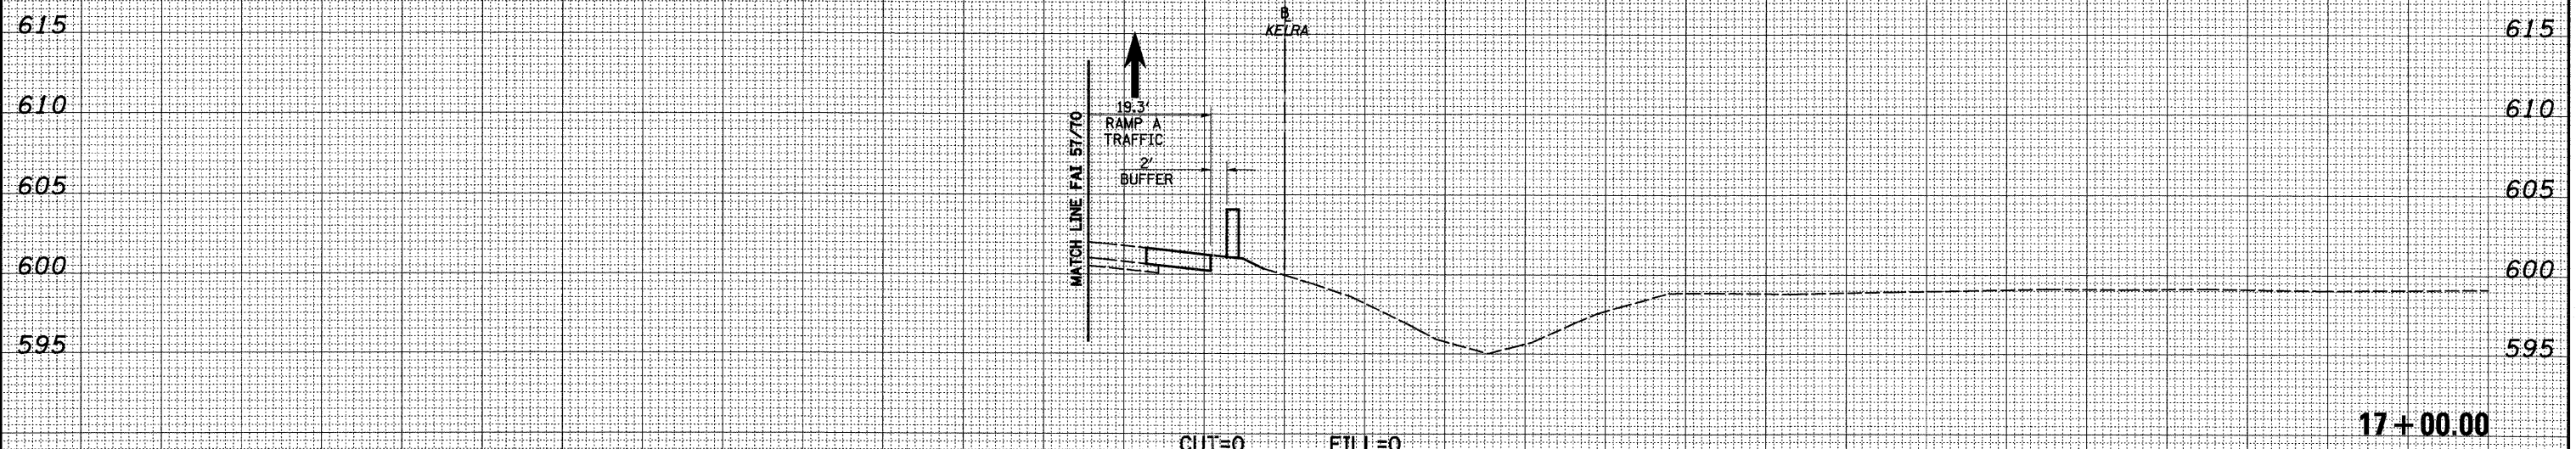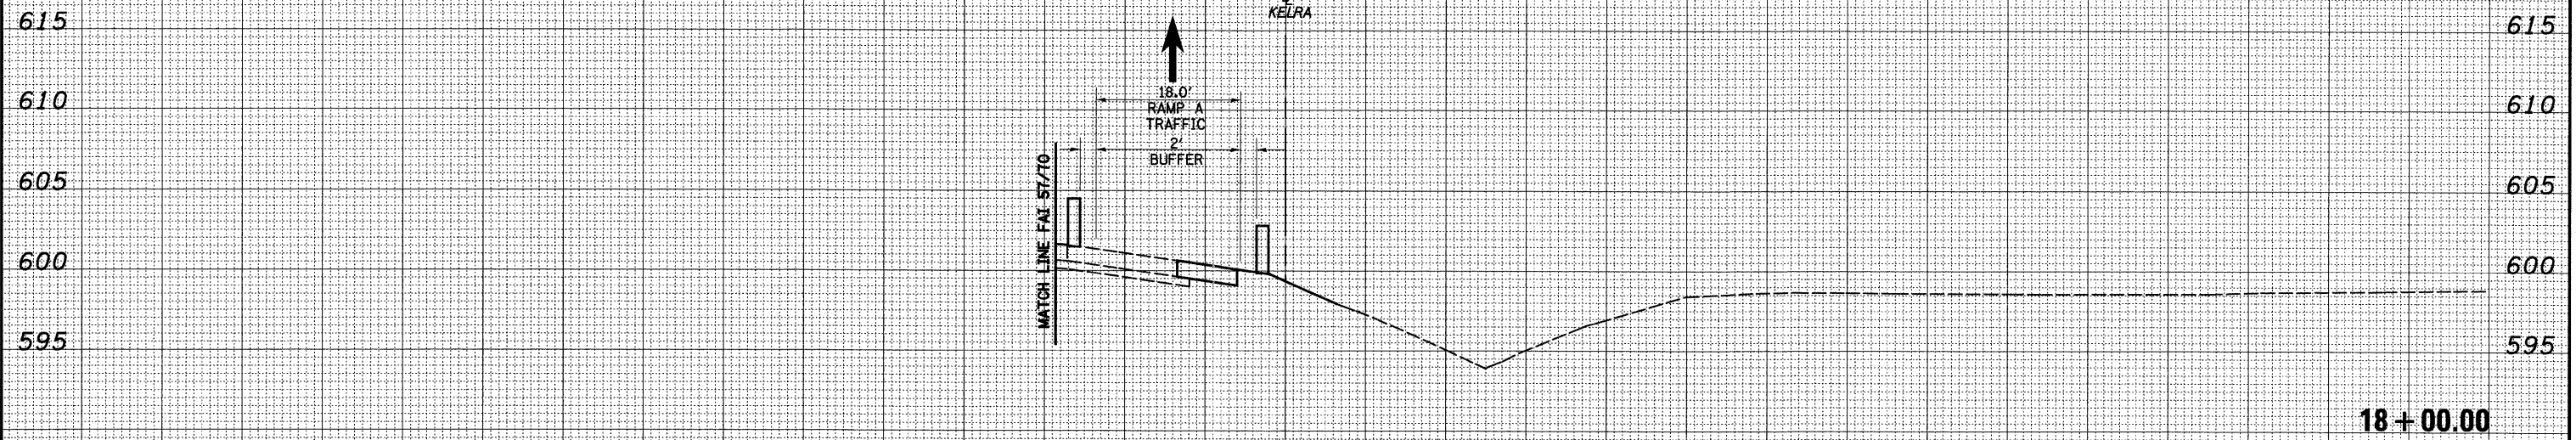

150 140 130 120 110 100 90 80 70 60 50 40 30 20 10 0 10 20 30 40 50 60 70 80 90 100 110 120 130 140 150

| | | | | | | | | | | | |
|--|-----------------------------|----------------|-----------|---|---|--|-----------|-----------|--------------|-----------|--|
| FILE NAME - | USER NAME = bwsibel | DESIGNED - JWS | REVISED - | STATE OF ILLINOIS DEPARTMENT OF TRANSPORTATION | MAINTENANCE OF TRAFFIC KELLER - RAMP A (STAGE 1) | F&I RTE. | SECTION | COUNTY | TOTAL SHEETS | SHEET NO. | |
| S:\Projects\403-00072-57-70\dgn\UL_Keller\sssh_Keller-RAMP01.dgn | PLOT SCALE = 20,0000' / IN. | DRAWN - LEC | REVISED - | | | 57/70 | (25-3,4)R | EFFINGHAM | 1098 | 1057 | |
| | PLOT DATE = 3/11/2011 | CHECKED - BRM | REVISED - | | | SCALE: 1"=10' SHEET NO. 1 OF 2 SHEETS STA. 17+00.00 TO STA. 18+00.00 | | | | | |
| | | DATE - 5-27-08 | REVISED - | | | FED. ROAD DIST. NO. ILLINOIS FED. AID PROJECT CONTRACT NO. 74299 | | | | | |