


| | |
|----------------|--|
| DATE | |
| BY | |
| FINAL SURVEY | |
| SURVEY PLOTTED | |
| NOTE BOOK | |
| AREAS CHECKED | |
| NO. | |

| | |
|-----------------|--|
| DATE | |
| BY | |
| ORIGINAL SURVEY | |
| SURVEY PLOTTED | |
| NOTE BOOK | |
| AREAS CHECKED | |
| NO. | |

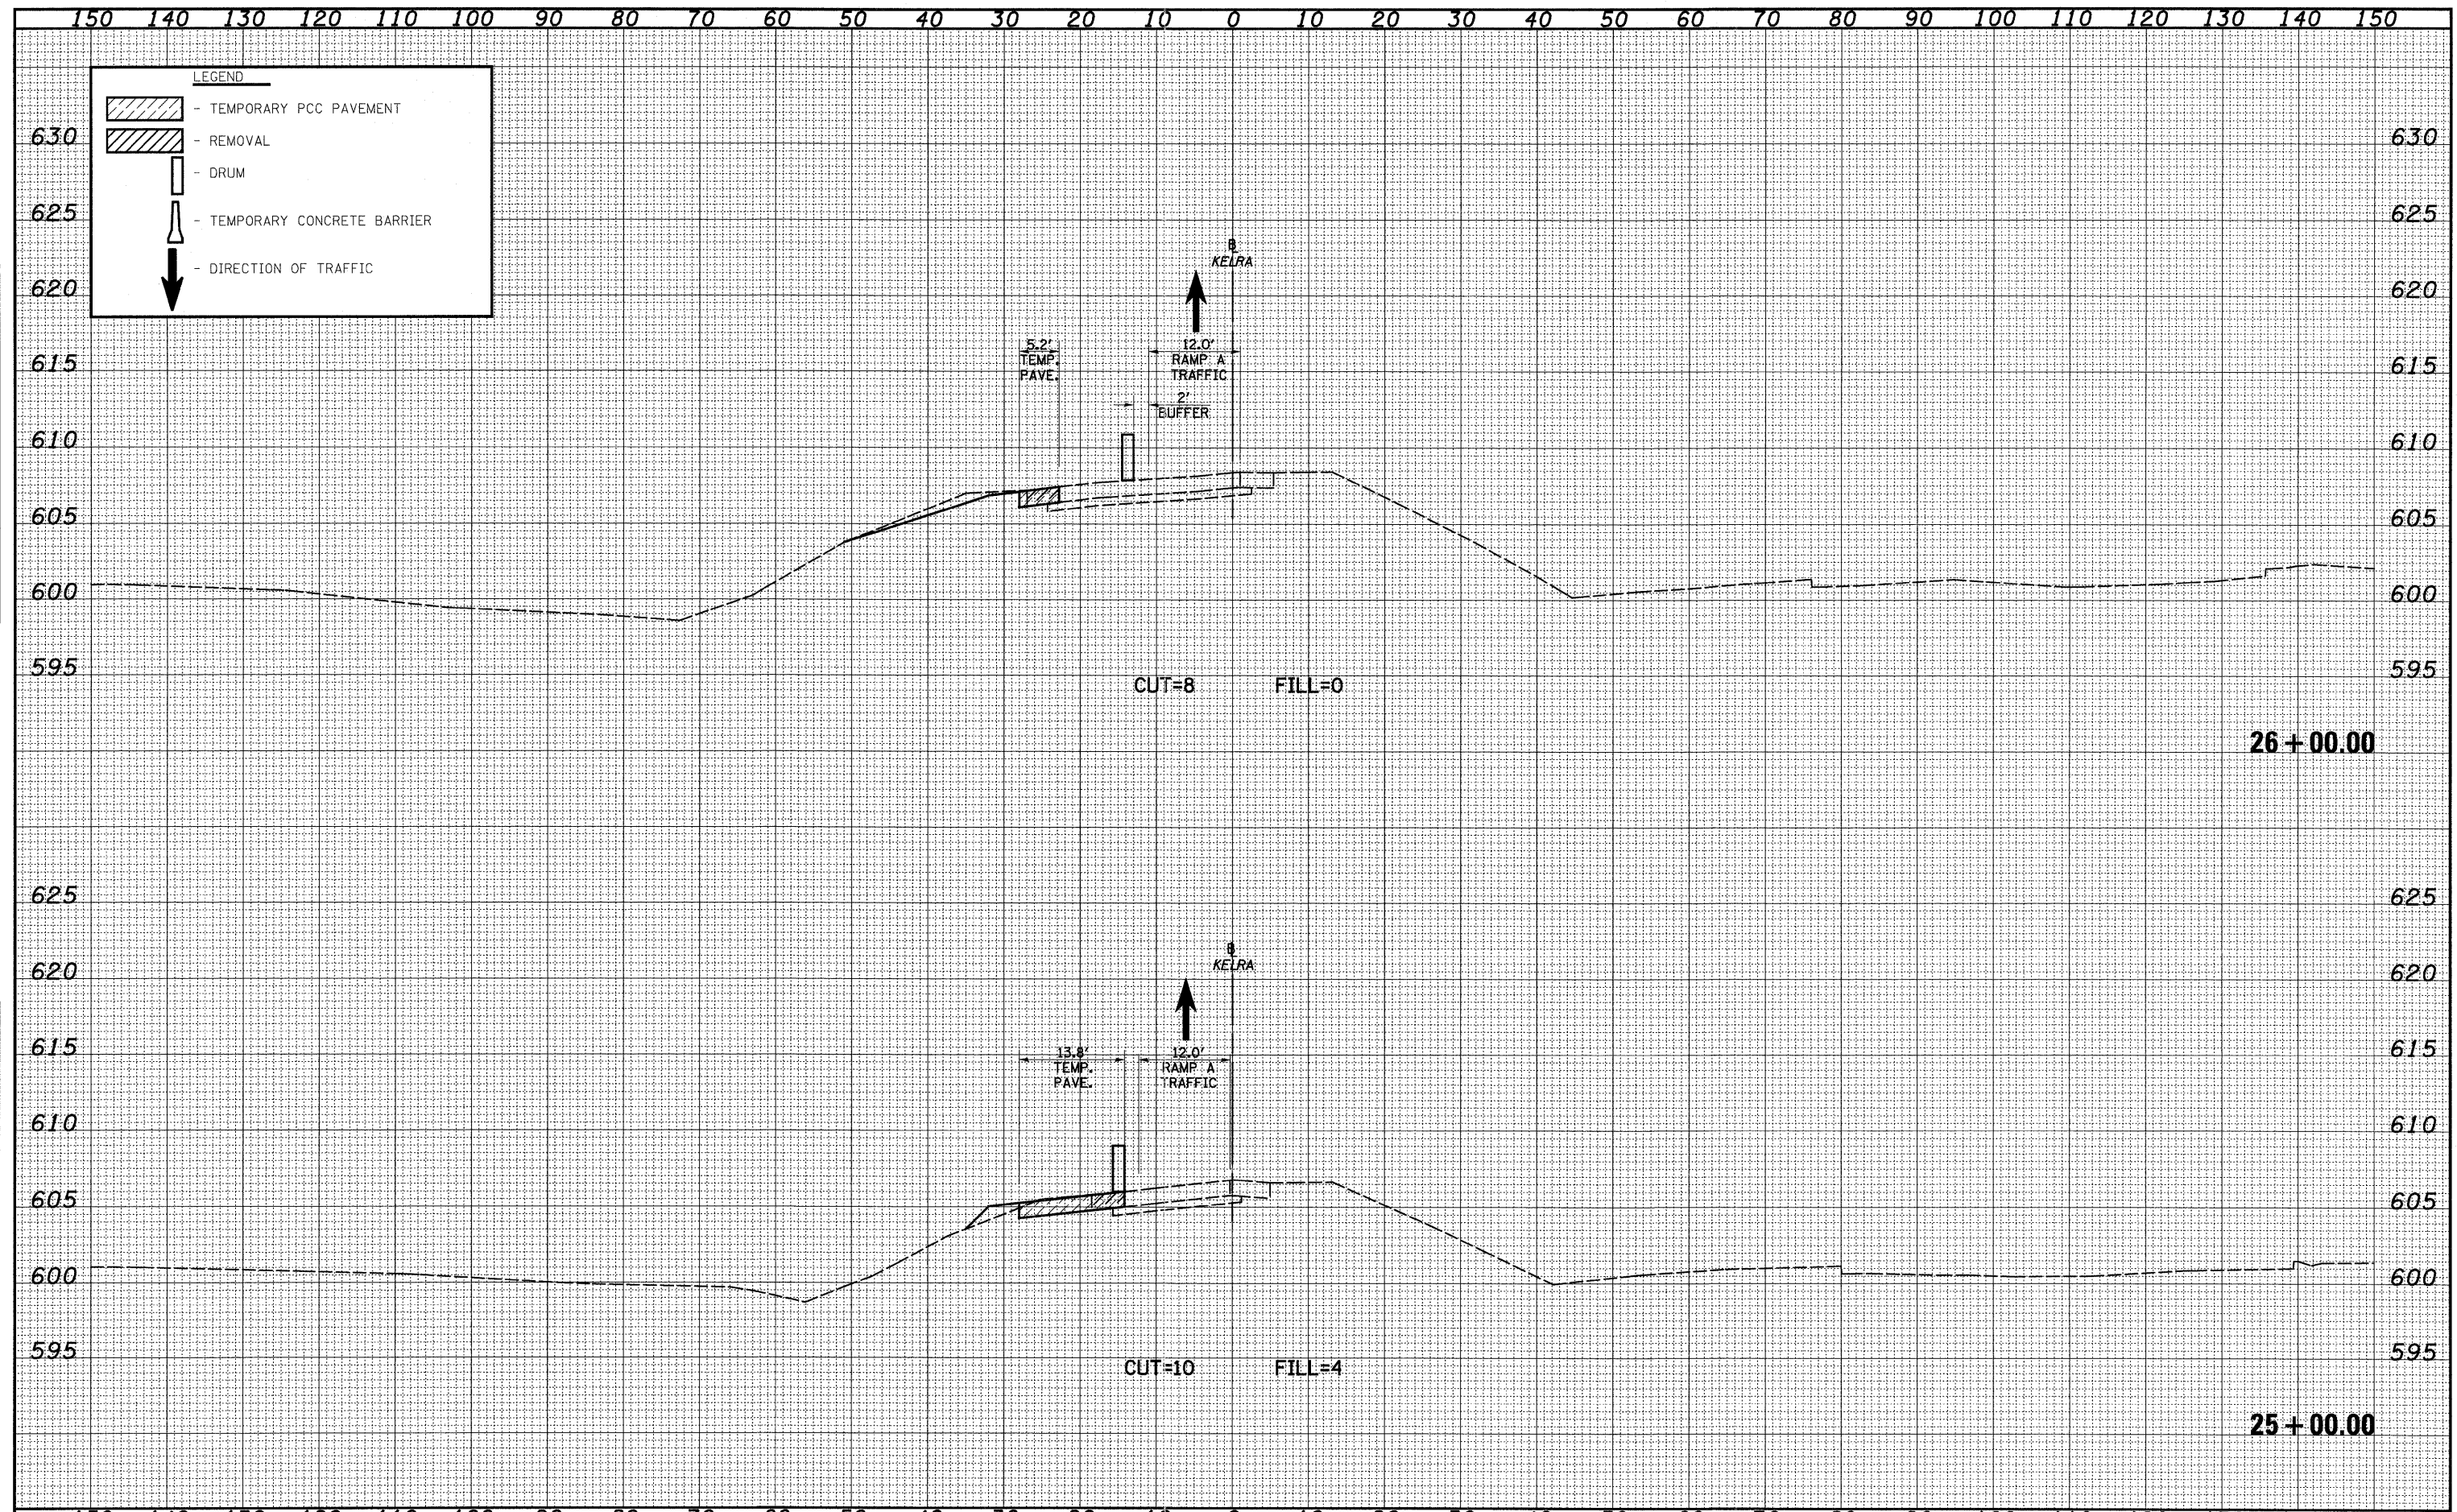

| | | | | | | | | | | | |
|---|---------------------|----------------|-----------|---|--|-------------------------|--------------------------------|---------------------------|--------|--------------------|-----------|
| FILE NAME = | USER NAME = bso1be1 | DESIGNED - JWS | REVISED - | STATE OF ILLINOIS DEPARTMENT OF TRANSPORTATION | MAINTENANCE OF TRAFFIC KELLER - RAMP A (PRE-STAGE 2B) | | F.A.T. RTE. | SECTION | COUNTY | TOTAL SHEETS | SHEET NO. |
| S:\Projects\403-00072-51-70\dgn\ML_Keller\KellerRAM01P528.dgn | | DRAWN - LEC | REVISED - | | 57/70 | (24-3,4R) | EFFINGHAM | 1098 | 1063 | CONTRACT NO. 74299 | |
| PLOT SCALE = 28.0000' / IN. | | CHECKED - BRM | REVISED - | | SCALE: 1"=10' | SHEET NO. 5 OF 6 SHEETS | STA. 25+00.00 TO STA. 26+00.00 | ILLINOIS FED. AID PROJECT | | | |
| PLOT DATE = 3/11/2011 | | DATE - 5-27-08 | REVISED - | | | | | | | | |