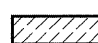
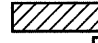
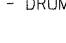
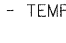



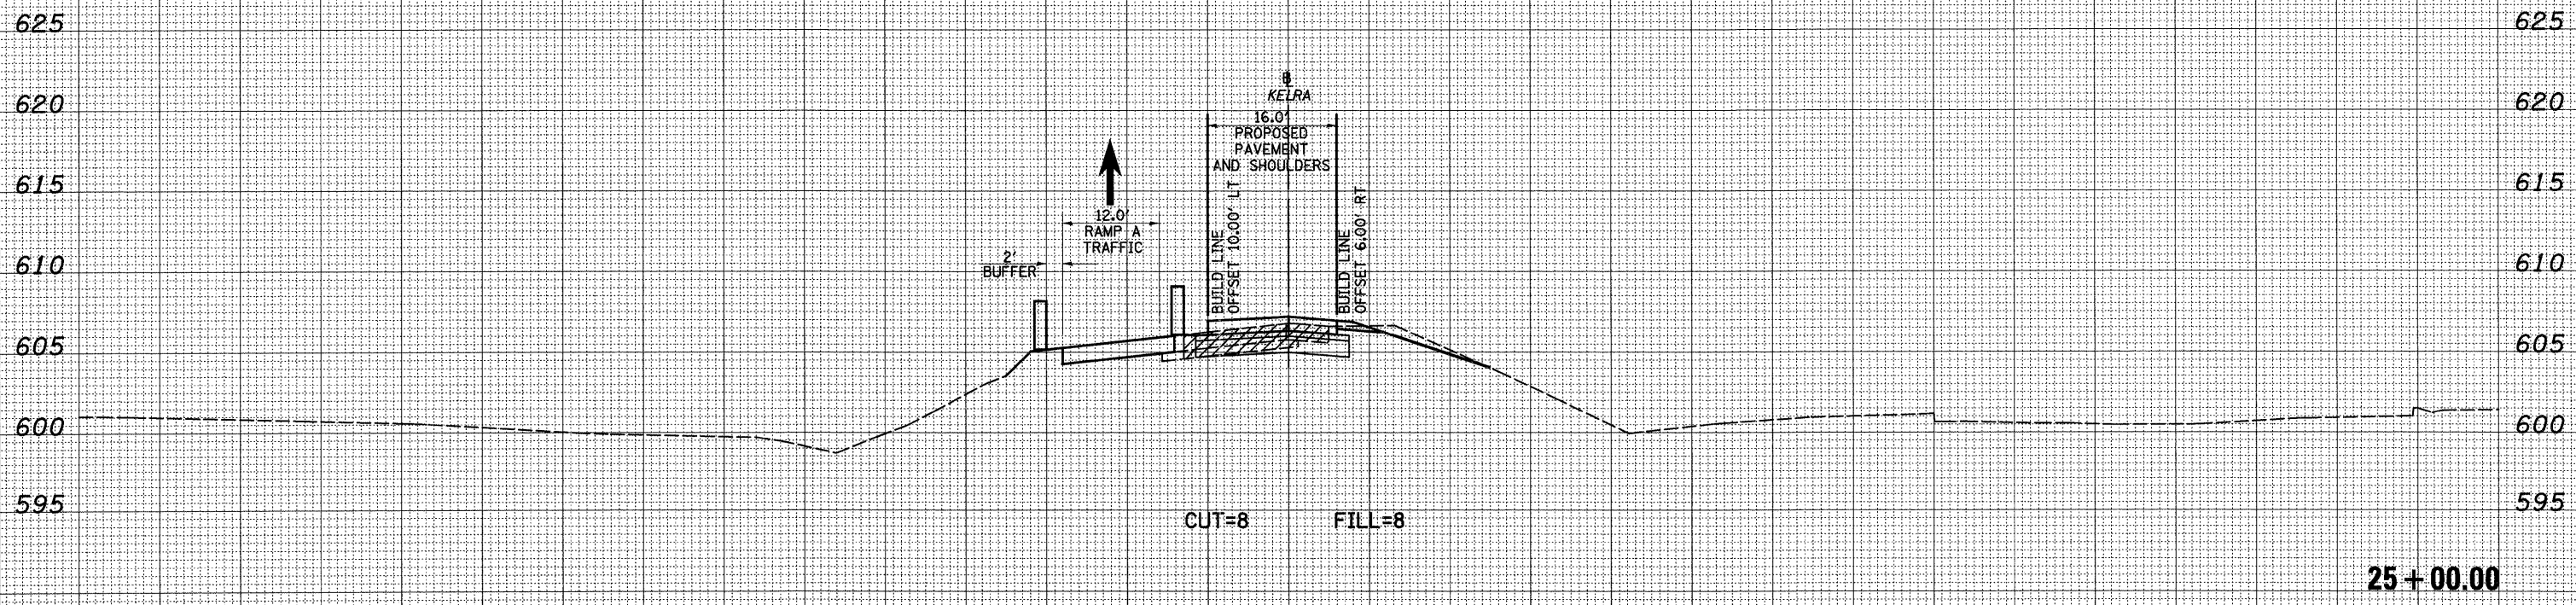
150 140 130 120 110 100 90 80 70 60 50 40 30 20 10 0 10 20 30 40 50 60 70 80 90 100 110 120 130 140 150

LEGEND

-  - TEMPORARY PCC PAVEMENT
-  - REMOVAL
-  - DRUM
-  - TEMPORARY CONCRETE BARRIER
-  - DIRECTION OF TRAFFIC

DATE	
BY	
FINAL SURVEY	SURVEYED
NOTE BOOK	PLOTTED
NO.	TEMPLATE
	AREAS CHECKED
	AREAS CHECKED

DATE	
BY	
ORIGINAL SURVEY	SURVEYED
NOTE BOOK	PLOTTED
NO.	TEMPLATE
	AREAS CHECKED
	AREAS CHECKED



FILE NAME =	USER NAME = bseibei	DESIGNED - JWS	REVISED -	STATE OF ILLINOIS DEPARTMENT OF TRANSPORTATION	MAINTENANCE OF TRAFFIC KELLER - RAMP A (STAGE 2)		F.A. RTE.	SECTION	COUNTY	TOTAL SHEETS	SHEET NO.	
sn\Projects\403-00072-51-10\dgn\ML_Keller\KellerRAMOTSS.dgn		DRAWN - LEC	REVISED -		SCALE: 1"=10'	SHEET NO. 5 OF 6 SHEETS	STA. 25+00.00 TO STA. 25+00.00	57/70	(25-3,4)R	EFFINGHAM	1098	1069
		CHECKED - BRM	REVISED -					FED. ROAD DIST. NO.		ILLINOIS FED. AID PROJECT		
		DATE - 5-27-08	REVISED -							CONTRACT NO. 74299		