


DATE	
BY	
DESIGNED	
DRAWN	
CHECKED	
DATE	
REVISIONS	
NO.	

DATE	
BY	
DESIGNED	
DRAWN	
CHECKED	
DATE	
REVISIONS	
NO.	

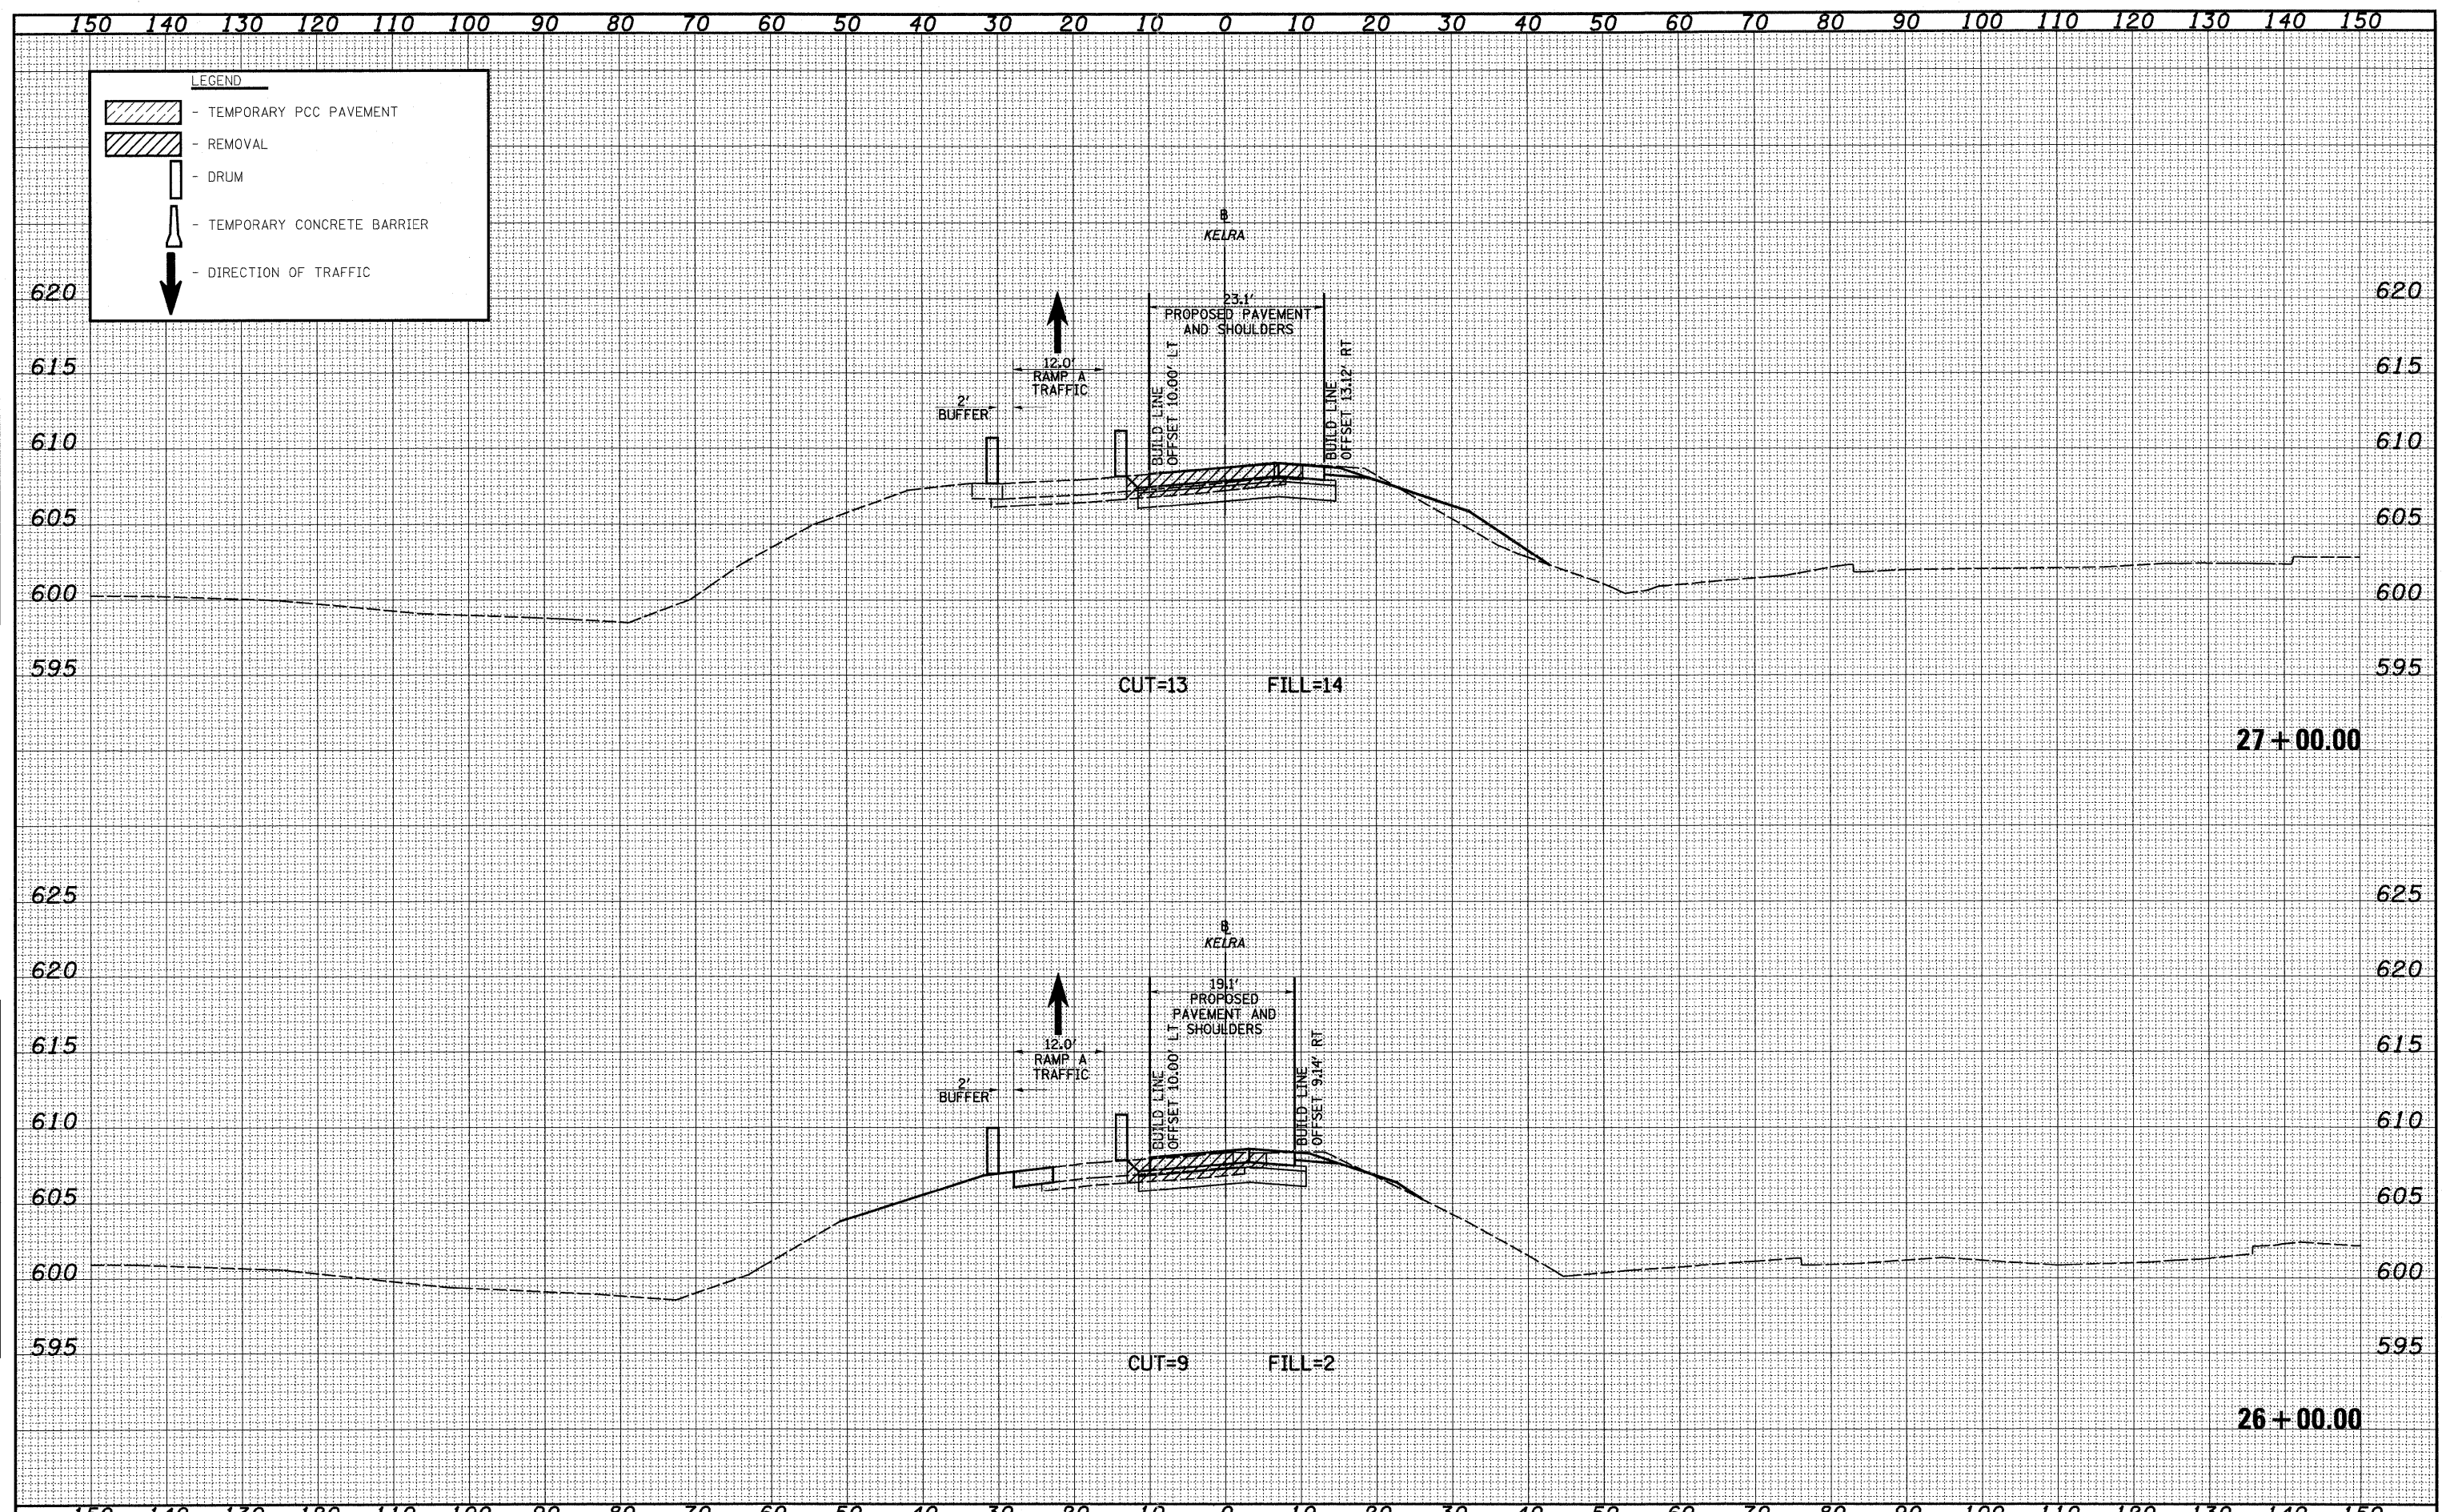

FILE NAME =	USER NAME = bws1ba1	DESIGNED - JWS	REVISED -	STATE OF ILLINOIS DEPARTMENT OF TRANSPORTATION	MAINTENANCE OF TRAFFIC KELLER - RAMP A (STAGE 2)	F.A. RTE.	SECTION	COUNTY	TOTAL SHEETS	SHEET NO.	
S:\Projects\403-00072-57-70\dgn\ML_Keller\csh_Keller\RAM0152.dgn	PLOT SCALE = 20,0000 ' / IN.	DRAWN - LEC	REVISED -			57/70	(25-3,4)R	EFFINGHAM	1098	1070	
PLOT DATE = 3/11/2011	DATE - 5-27-08	CHECKED - BRM	REVISED -			CONTRACT NO. 74299					
		DATE - 5-27-08	REVISED -			ILLINOIS FED. AID PROJECT					