
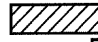
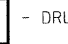





150 140 130 120 110 100 90 80 70 60 50 40 30 20 10 0 10 20 30 40 50 60 70 80 90 100 110 120 130 140 150

**LEGEND**

-  - TEMPORARY PCC PAVEMENT
-  - REMOVAL
-  - DRUM
-  - TEMPORARY CONCRETE BARRIER
-  - DIRECTION OF TRAFFIC


DATE	
BY	
FINAL SURVEY	
PLOTTED	
TEMPLATE	
NOTE BOOK	
NO.	
AREAS CHECKED	

DATE	
BY	
ORIGINAL SURVEY	
PLOTTED	
TEMPLATE	
NOTE BOOK	
NO.	
AREAS CHECKED	

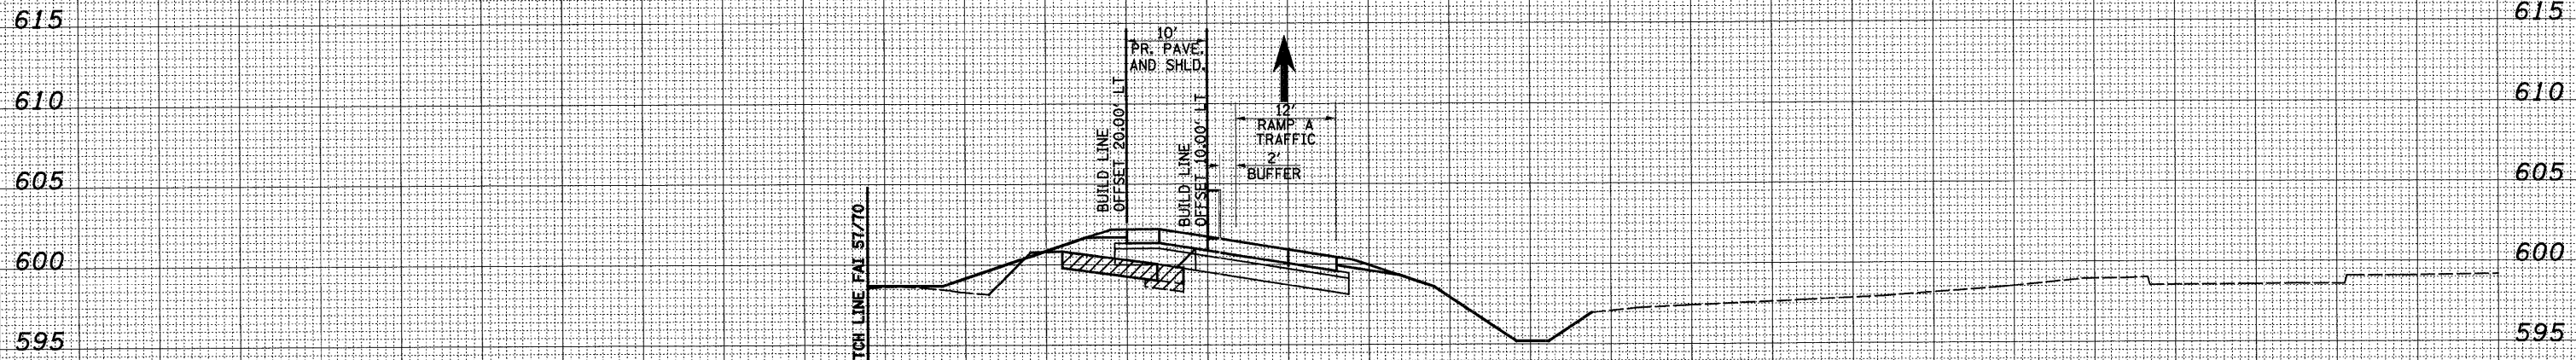

CUT=3 FILL=20

20+00.00

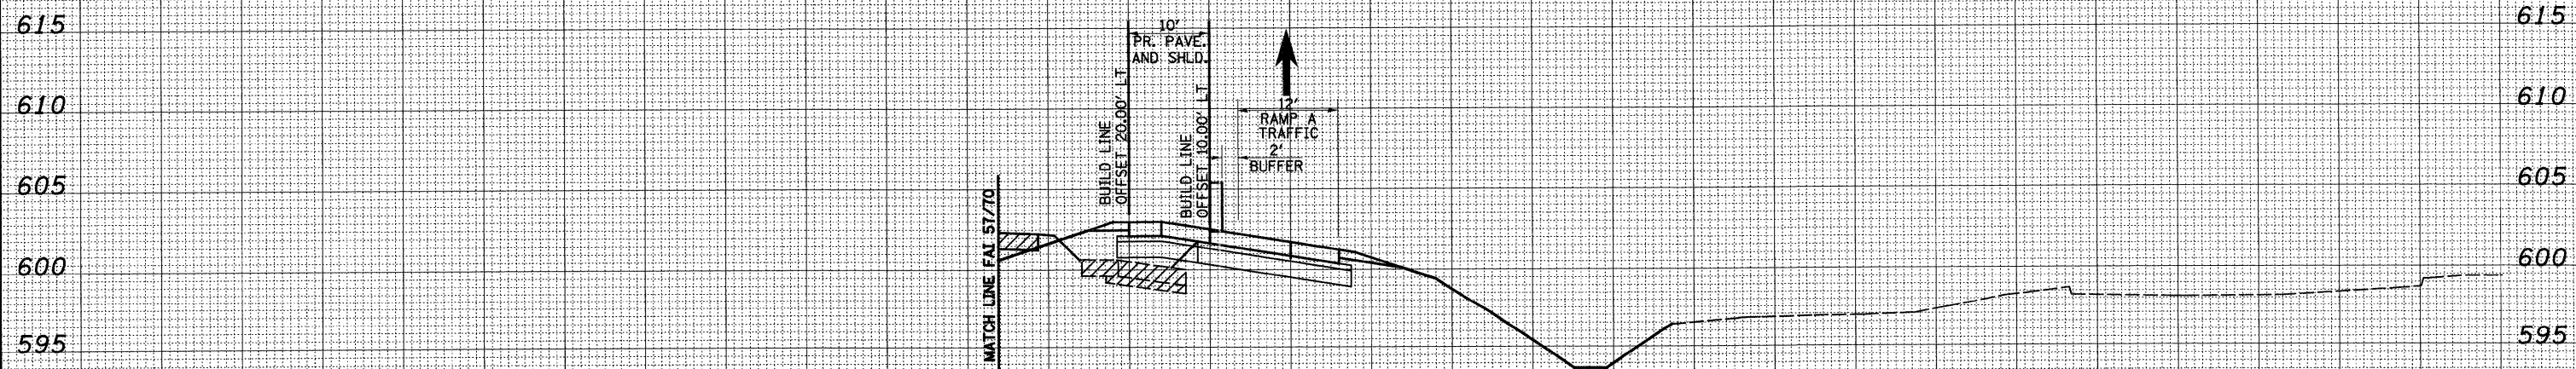

CUT=3 FILL=36

19+00.00

150 140 130 120 110 100 90 80 70 60 50 40 30 20 10 0 10 20 30 40 50 60 70 80 90 100 110 120 130 140 150

FILE NAME =	USER NAME = bse1	DESIGNED - JWS	REVISED -	<b>STATE OF ILLINOIS DEPARTMENT OF TRANSPORTATION</b>	<b>MAINTENANCE OF TRAFFIC KELLER - RAMP A (STAGE 3)</b>			F&I RTE.	SECTION	COUNTY	TOTAL SHEETS	SHEET NO.
S:\Projects\403-00072-51-70\dgn\ML_Keller\csh_KellerRAM0153.dgn		DRAWN - LEC	REVISED -		57/70	(24-3,4R)	EFFINGHAM	1098	1072			
		CHECKED - BRM	REVISED -		SCALE: 1"=10'			SHEET NO. 2 OF 6 SHEETS		STA. 19+00.00 TO STA. 20+00.00		
		DATE - 5-27-08	REVISED -		CONTRACT NO. 74299							
						FED. ROAD DIST. NO.		ILLINOIS FED. AID PROJECT				