


DATE	
BY	
DESIGNED	
DRAWN	
CHECKED	
DATE	
FILE NAME	
ORIGINAL SURVEY	
NOTE BOOK	
NO.	

DATE	
BY	
DESIGNED	
DRAWN	
CHECKED	
DATE	
FILE NAME	
ORIGINAL SURVEY	
NOTE BOOK	
NO.	

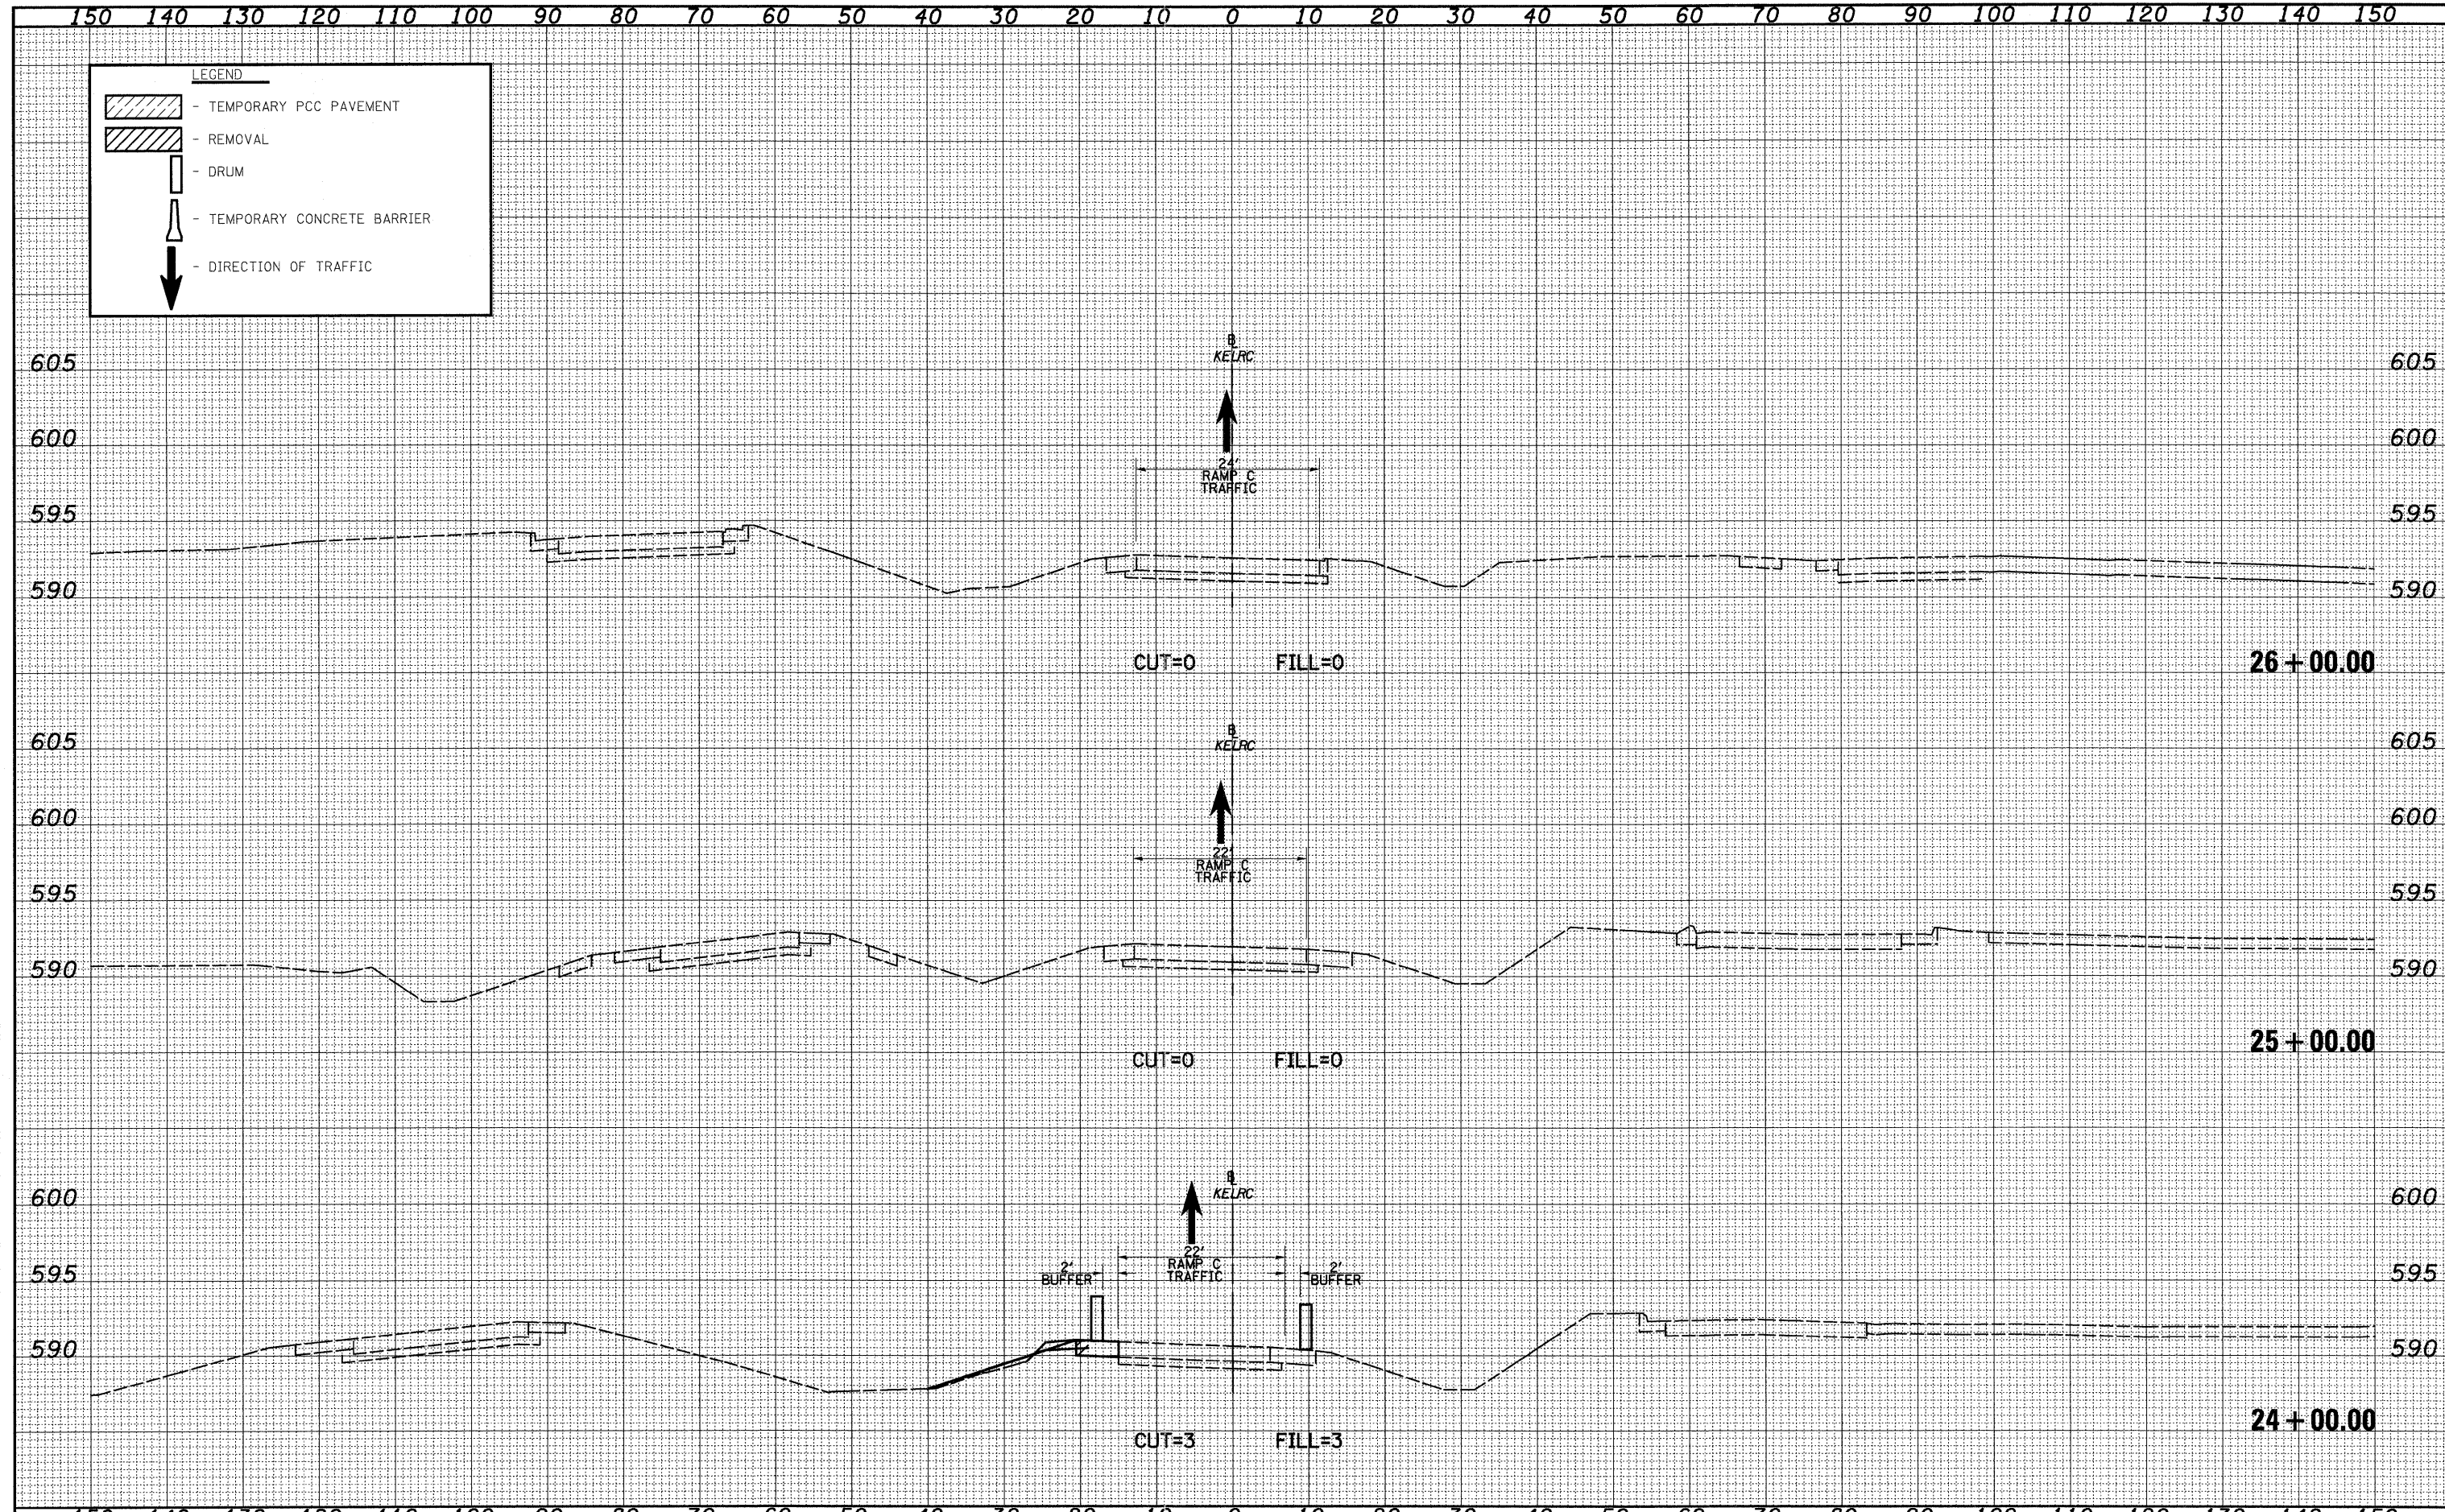

FILE NAME =	USER NAME = bse1be1	DESIGNED - BRM	REVISD -	STATE OF ILLINOIS DEPARTMENT OF TRANSPORTATION	MAINTENANCE OF TRAFFIC KELLER - RAMP C (STAGE 3) SCALE: 1"=10' SHEET NO. 4 OF 4 SHEETS STA. 24+00.00 TO STA. 26+00.00	F.A.J. RTE.	SECTION	COUNTY	TOTAL SHEETS	SHEET NO.
S:\Projects\403-00072-51-70\dgn\ML_Keller\wash_Keller\RM0T53.dgn	PLOT SCALE = 20,0000' / IN.	DRAWN - LEC	REVISD -			57/70	(25-3,4)R	EFFINGHAM	1098	1088
PLOT DATE = 3/11/2011	CHECKED - JWS	REVISD -	REVISD -			CONTRACT NO. 74299				
	DATE -	REVISD -	REVISD -			ILLINOIS FED. AID PROJECT				