
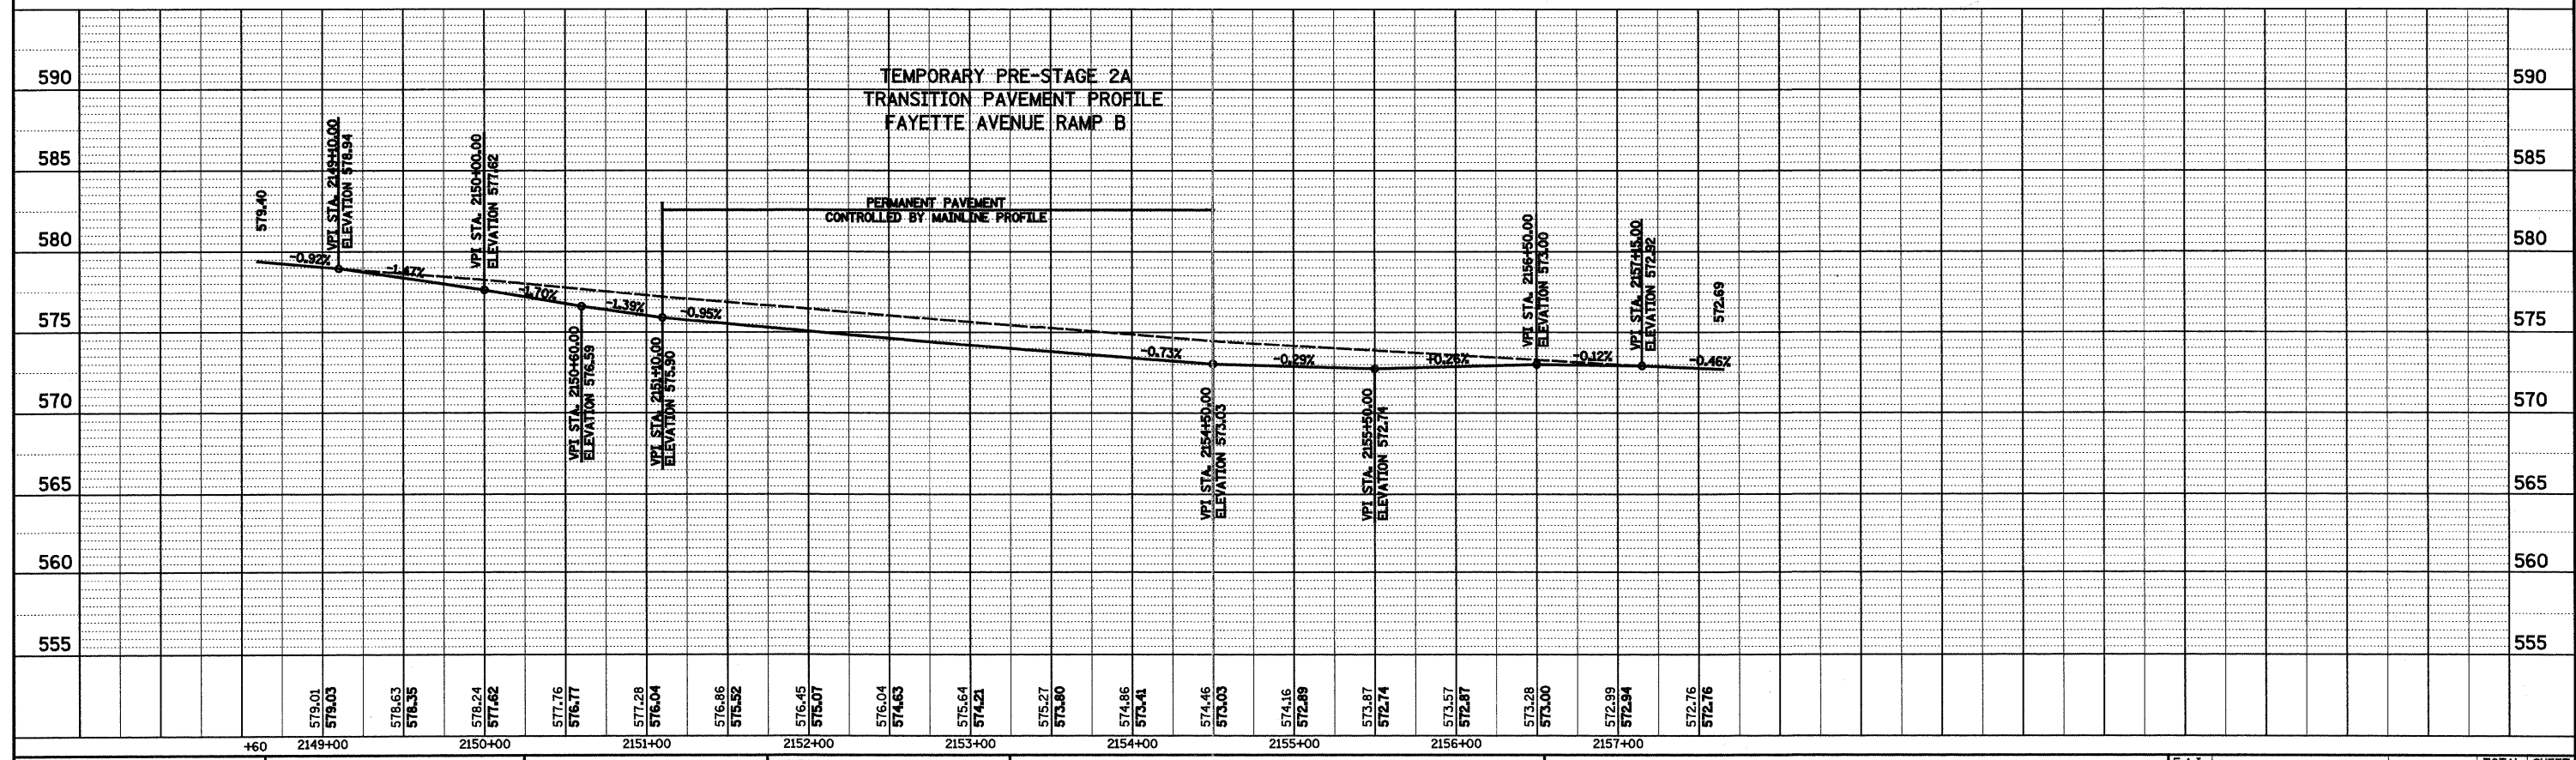


PLAN SURVEYED _____ BY _____ DATE _____
 PLOTTED _____
 GRADES CHECKED _____
 RT. OF WAY CHECKED _____
 NO. _____ CADD FILE NAME _____

PROFILE SURVEYED _____ BY _____ DATE _____
 PLOTTED _____
 GRADES CHECKED _____
 STRUCTURE NOTATIONS CHKD _____
 NO. _____

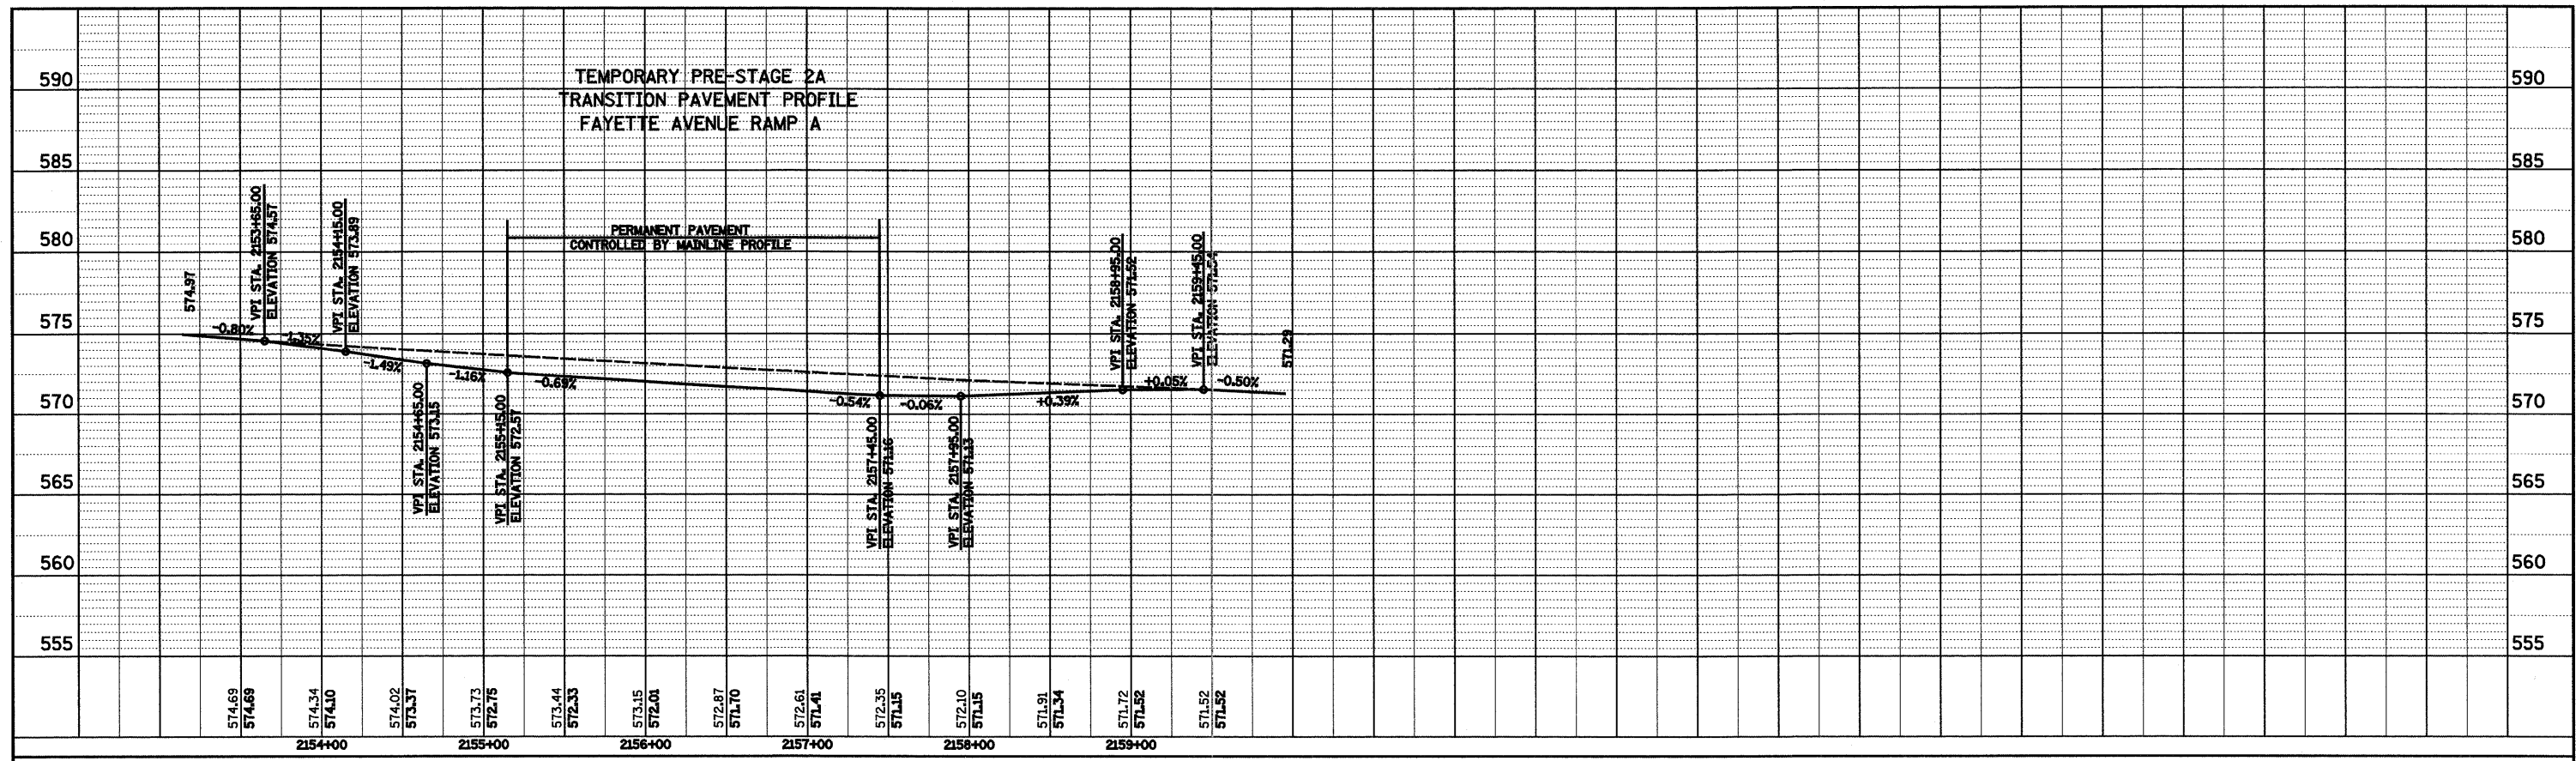

FILE NAME =	USER NAME = #USER#	DESIGNED - ESW	REVISED -	STATE OF ILLINOIS DEPARTMENT OF TRANSPORTATION	MAINTENANCE OF TRAFFIC, PRE-STAGE 2A, FAI ROUTE 57/70	F.A.I. RTE.	SECTION	COUNTY	TOTAL SHEETS	SHEET NO.	
#FILE#	PLOT SCALE = #SCALE#	DRAWN - PDB	REVISED -			57/70	(25-3,4)R	EFFINGHAM	1098	121	
PLOT DATE = #DATE#	DATE - 05-09-08	CHECKED - BRM	REVISED -			CONTRACT NO. 74299					
		DATE - 05-09-08	REVISED -			SCALE: 1"=50'	SHEET NO. 11 OF 14 SHEETS	STA.	TO STA.	FED. ROAD DIST. NO. ILLINOIS FED. AID PROJECT	