
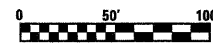
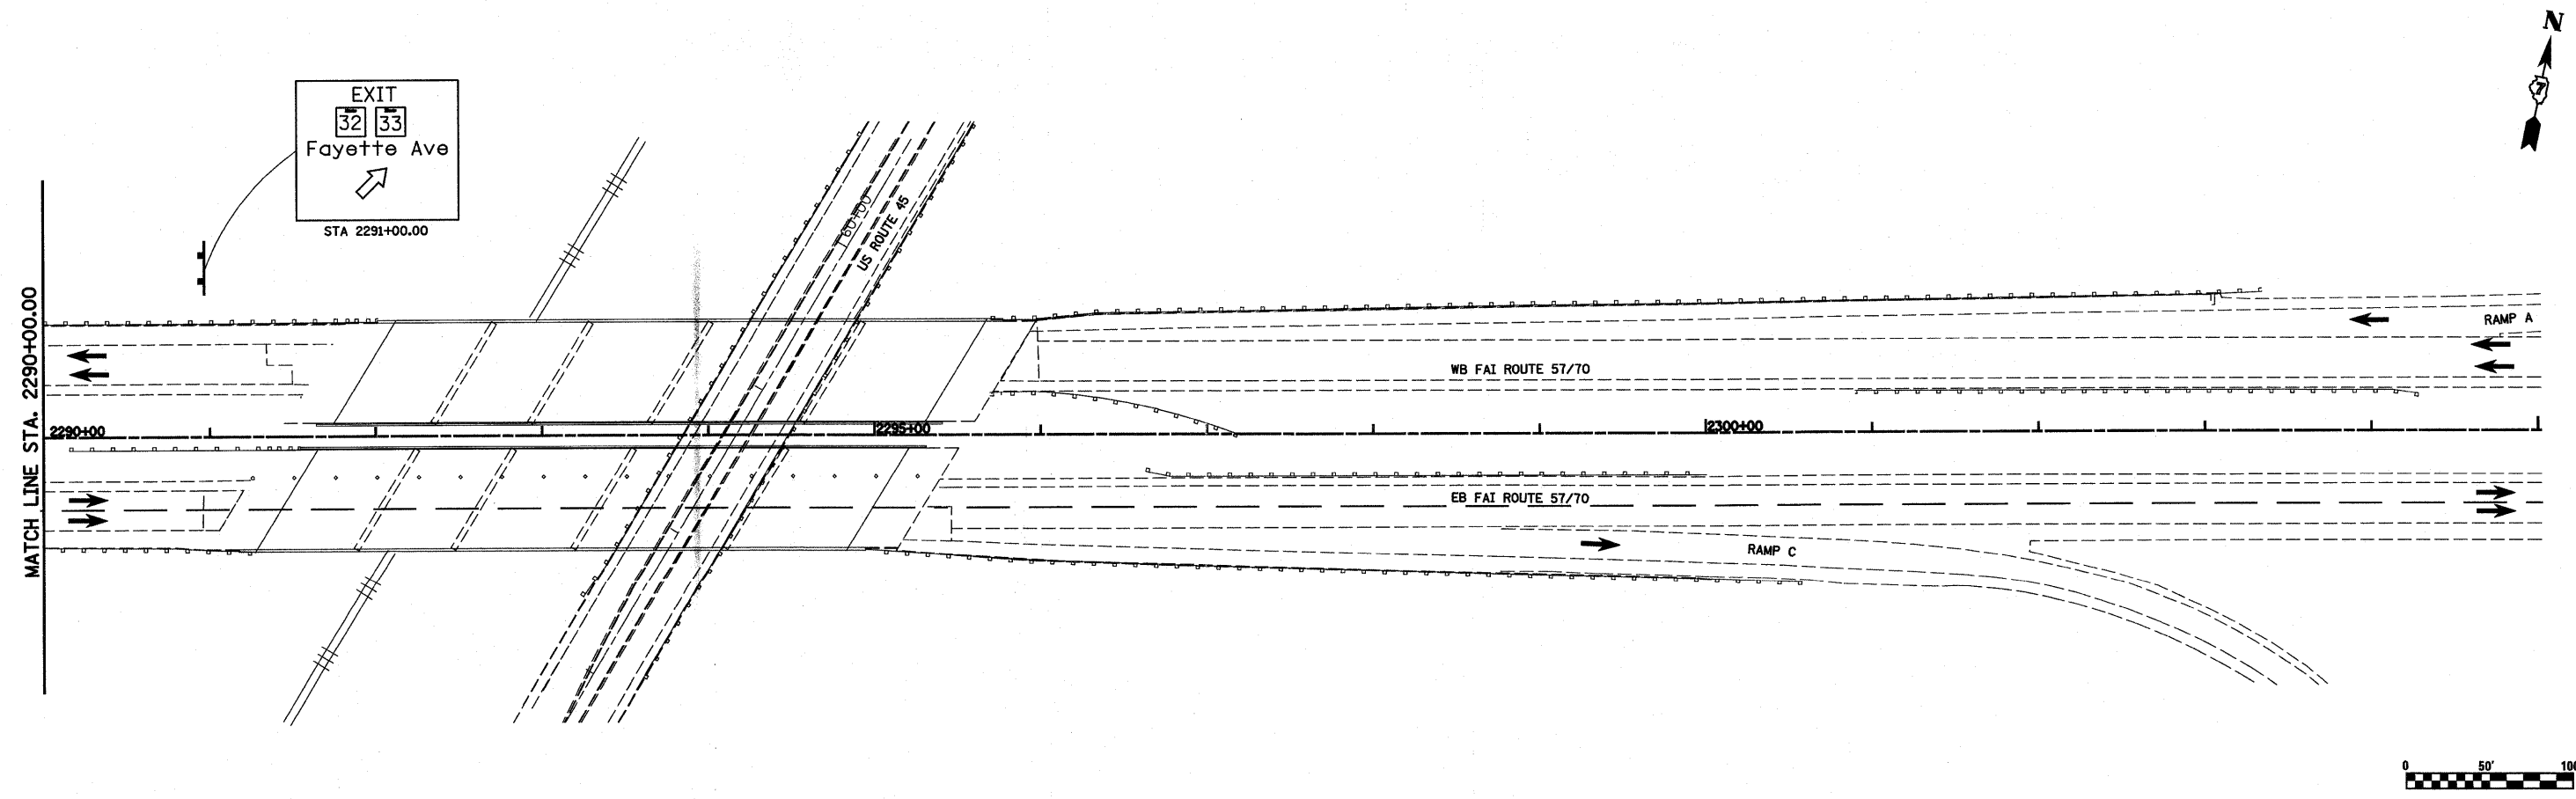


**LEGEND**

- TEMPORARY PCC PAVEMENT
- CONSTRUCTION THIS STAGE
- SIGN
- DIRECTION OF TRAFFIC
- TYPE II BARRICADES OR DRUMS WITH MONO-DIRECTIONAL STEADY BURNING LIGHTS
- VERTICAL PANEL
- TYPE III BARRICADE WITH FLASHING LIGHTS
- ARROW BOARD

**NOTES: PRE-STAGE 2B**

1. SHIFT ALL TRAFFIC EXITING AT FAYETTE AVE OR IL 32 & IL 33 TO FAR RIGHT LANE. SHIFT REMAINING THROUGH 57/70 TRAFFIC TO INSIDE SHOULDER PAVEMENT.
2. CONSTRUCT PAVEMENT, PROPOSED PAVEMENT AND SHOULDER AND TEMPORARY RAMP CONNECTOR AT EACH RAMP TERMINAL. CONSTRUCT WIDENING ON KELLER RAMPS.

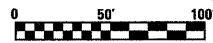

FILE NAME =	USER NAME = paul	DESIGNED - ESW	REVISED - 4-27-11	<b>STATE OF ILLINOIS DEPARTMENT OF TRANSPORTATION</b>	<b>MAINTENANCE OF TRAFFIC, PRE-STAGE 2B, FAI ROUTE 57/70</b>	F.A. RTE. 57/70	SECTION (25-3,4)R	COUNTY EFFEINGHAM	TOTAL SHEETS 1098	SHEET NO. 134		
Plot Scale = 1/8"=50' / IN.	CHECKED - BRM	DATE - 5-07-08	REVISED -			SCALE: 1"=50'	SHEET NO. 10 OF 12 SHEETS	STA. 2275+00.00 TO STA. 2290+00.00	FED. ROAD DIST. NO. ILLINOIS FED. AID PROJECT			
CONTRACT NO. 74299	CONTRACT NO. 74299	CONTRACT NO. 74299	CONTRACT NO. 74299									