
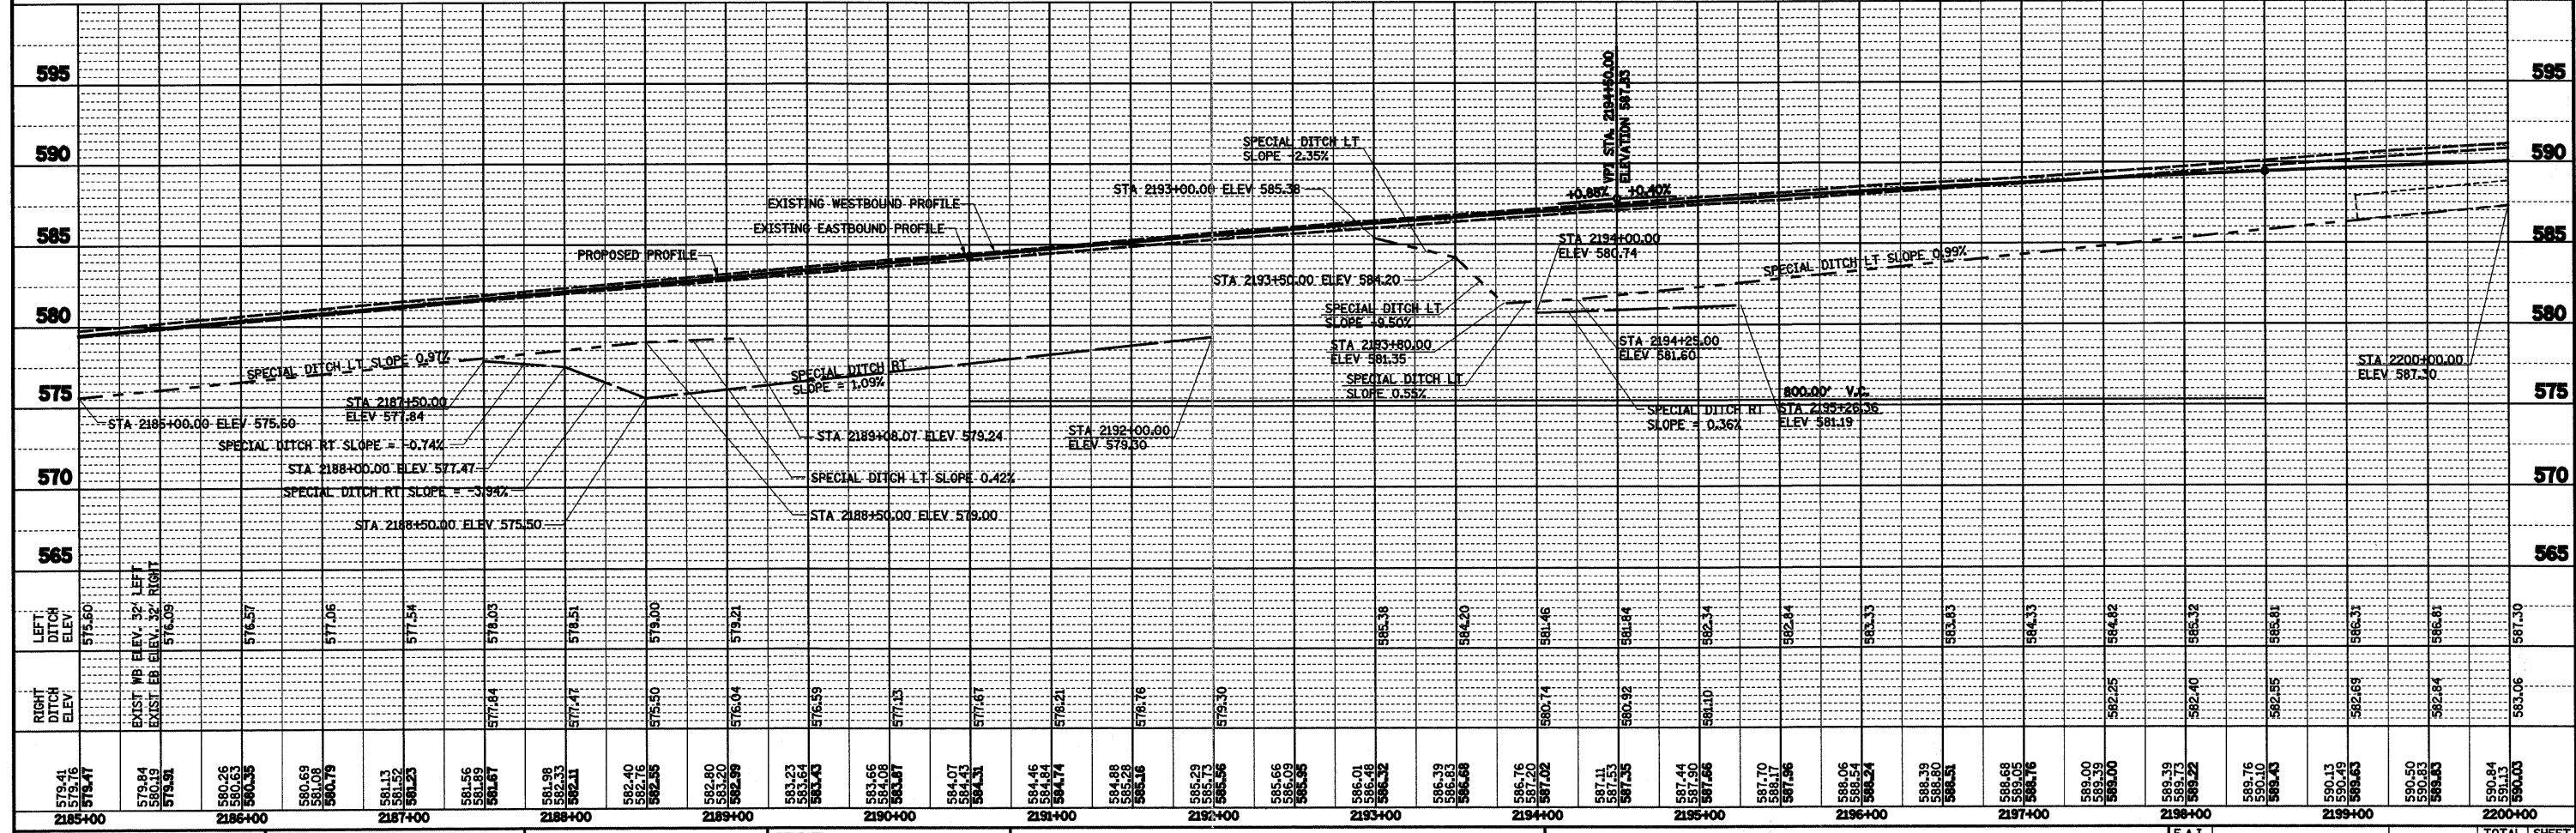


PLAN	SURVEYED	BY	DATE
	PLOTTED		
	CHECKED		
	REVISIONS		
	NO. OF WAY CHECKED		
	CADD FILE NAME		
	NO.		

PROFILE	SURVEYED	BY	DATE
	PLOTTED		
	CHECKED		
	REVISIONS		
	NOTATIONS CHECKED		
	NO.		

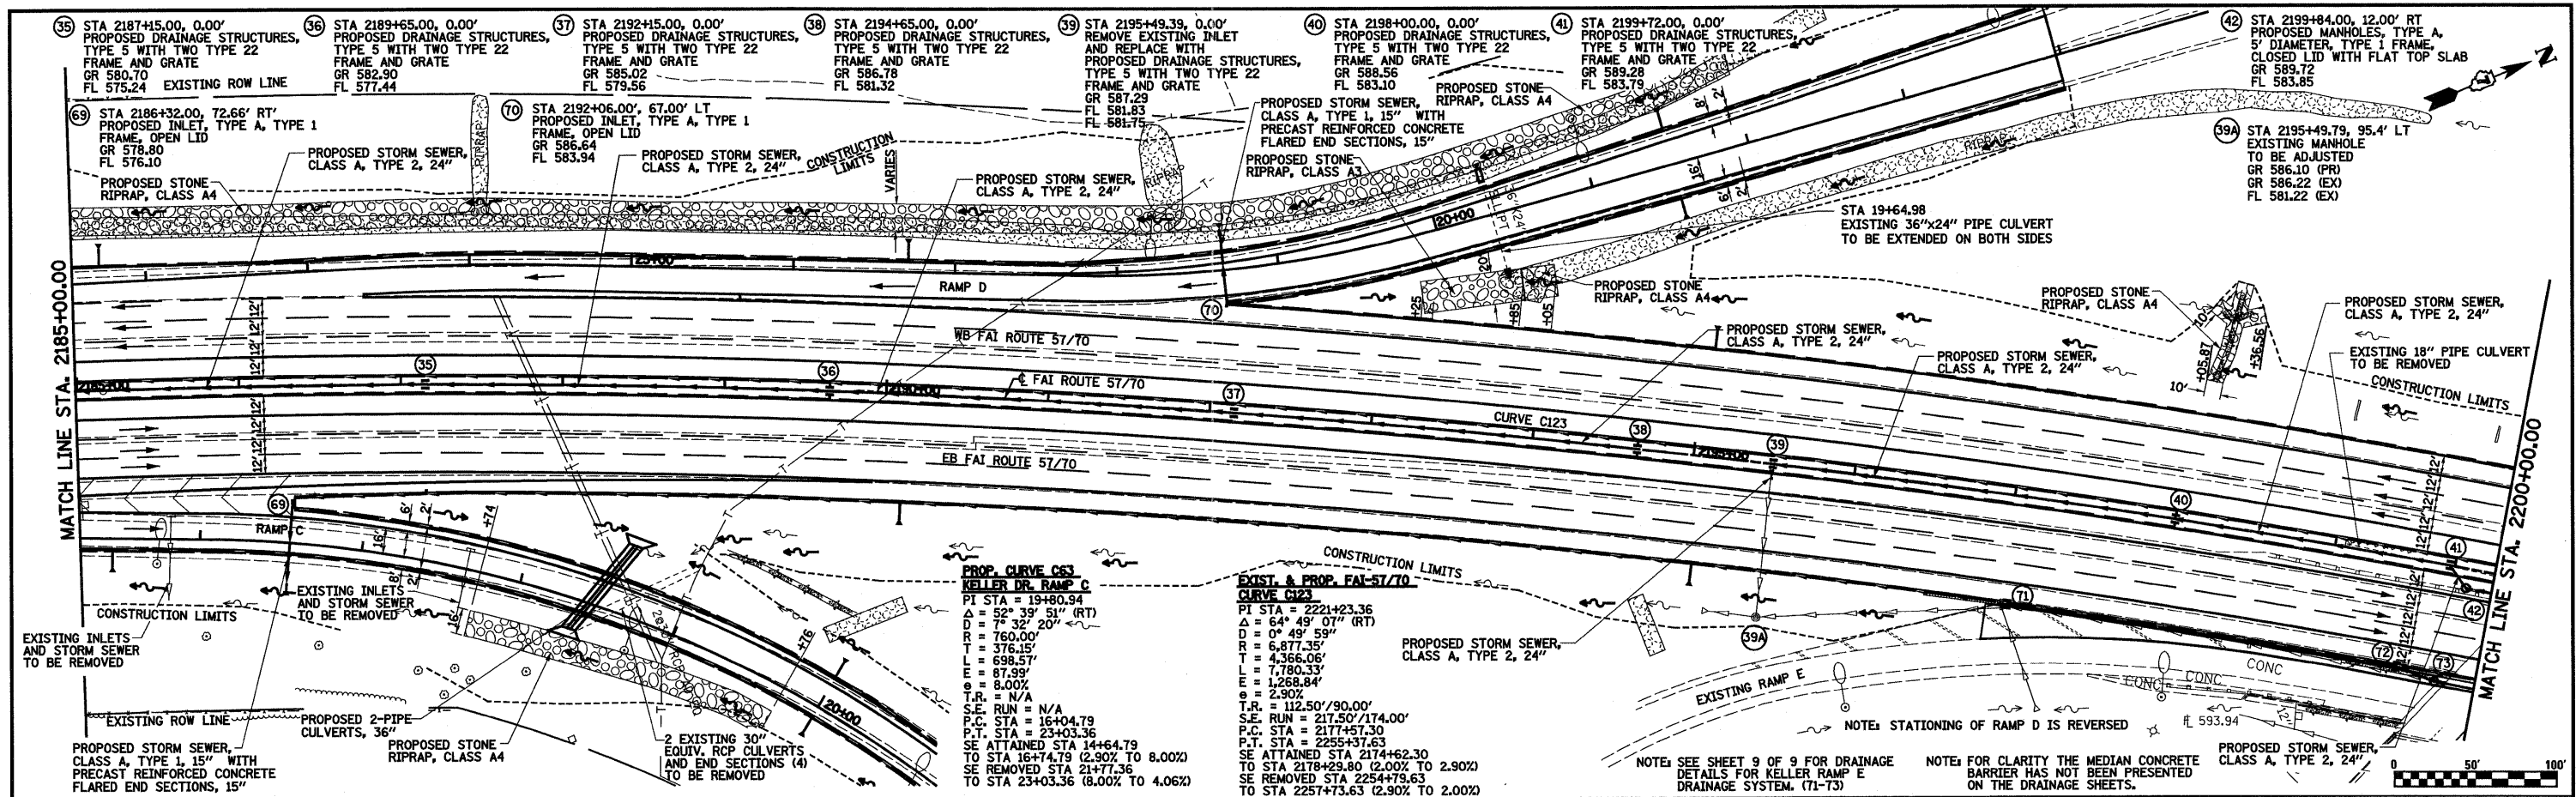

FILE NAME =	USER NAME = paul	DESIGNED - JWS	REVISED -	STATE OF ILLINOIS DEPARTMENT OF TRANSPORTATION SCALE: 1"=50' SHEET NO. 6 OF 12 SHEETS STA. 2185+00.00 TO STA. 2200+00.00	F.A.I. RTE. SECTION COUNTY TOTAL SHEETS SHEET NO. 57/70 (25-3,4)R EFFINGHAM 1098 164 CONTRACT NO. 74299
PLOT SCALE = 1/8"=100' / IN.	CHECKED - BRM	REVISED -	FED. ROAD DIST. NO. ILLINOIS FED. AID PROJECT		
PLOT DATE = 3/18/2011	DATE - 4-08-08	REVISED -			