



PLAN SURVEYED BY: DATE: PLOTTED BY: CHECKED BY: R.I. OF WAY CHECKED BY: NO. CADW FILE NAME: NO.

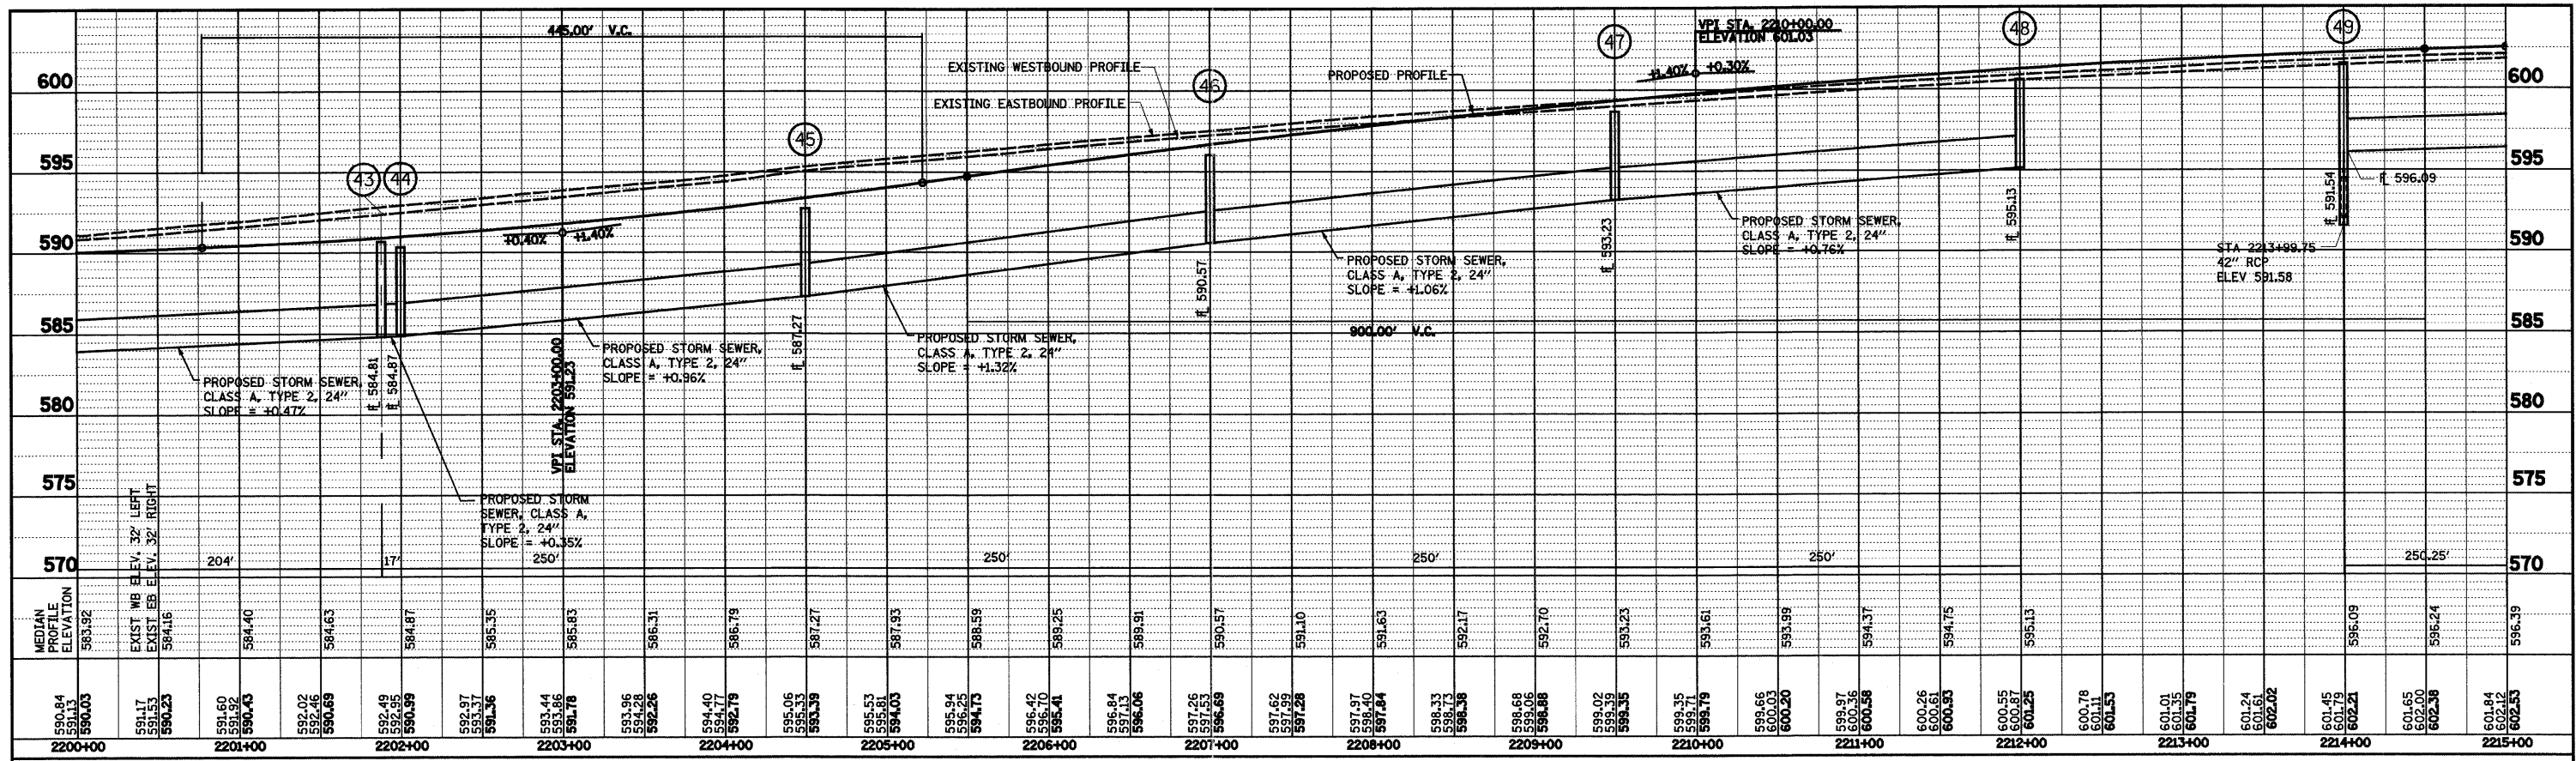

PROFILE SURVEYED BY: DATE: PLOTTED BY: CHECKED BY: GRADES CHECKED BY: STRUCTURE NOTATIONS CHKD BY: NO. NO.

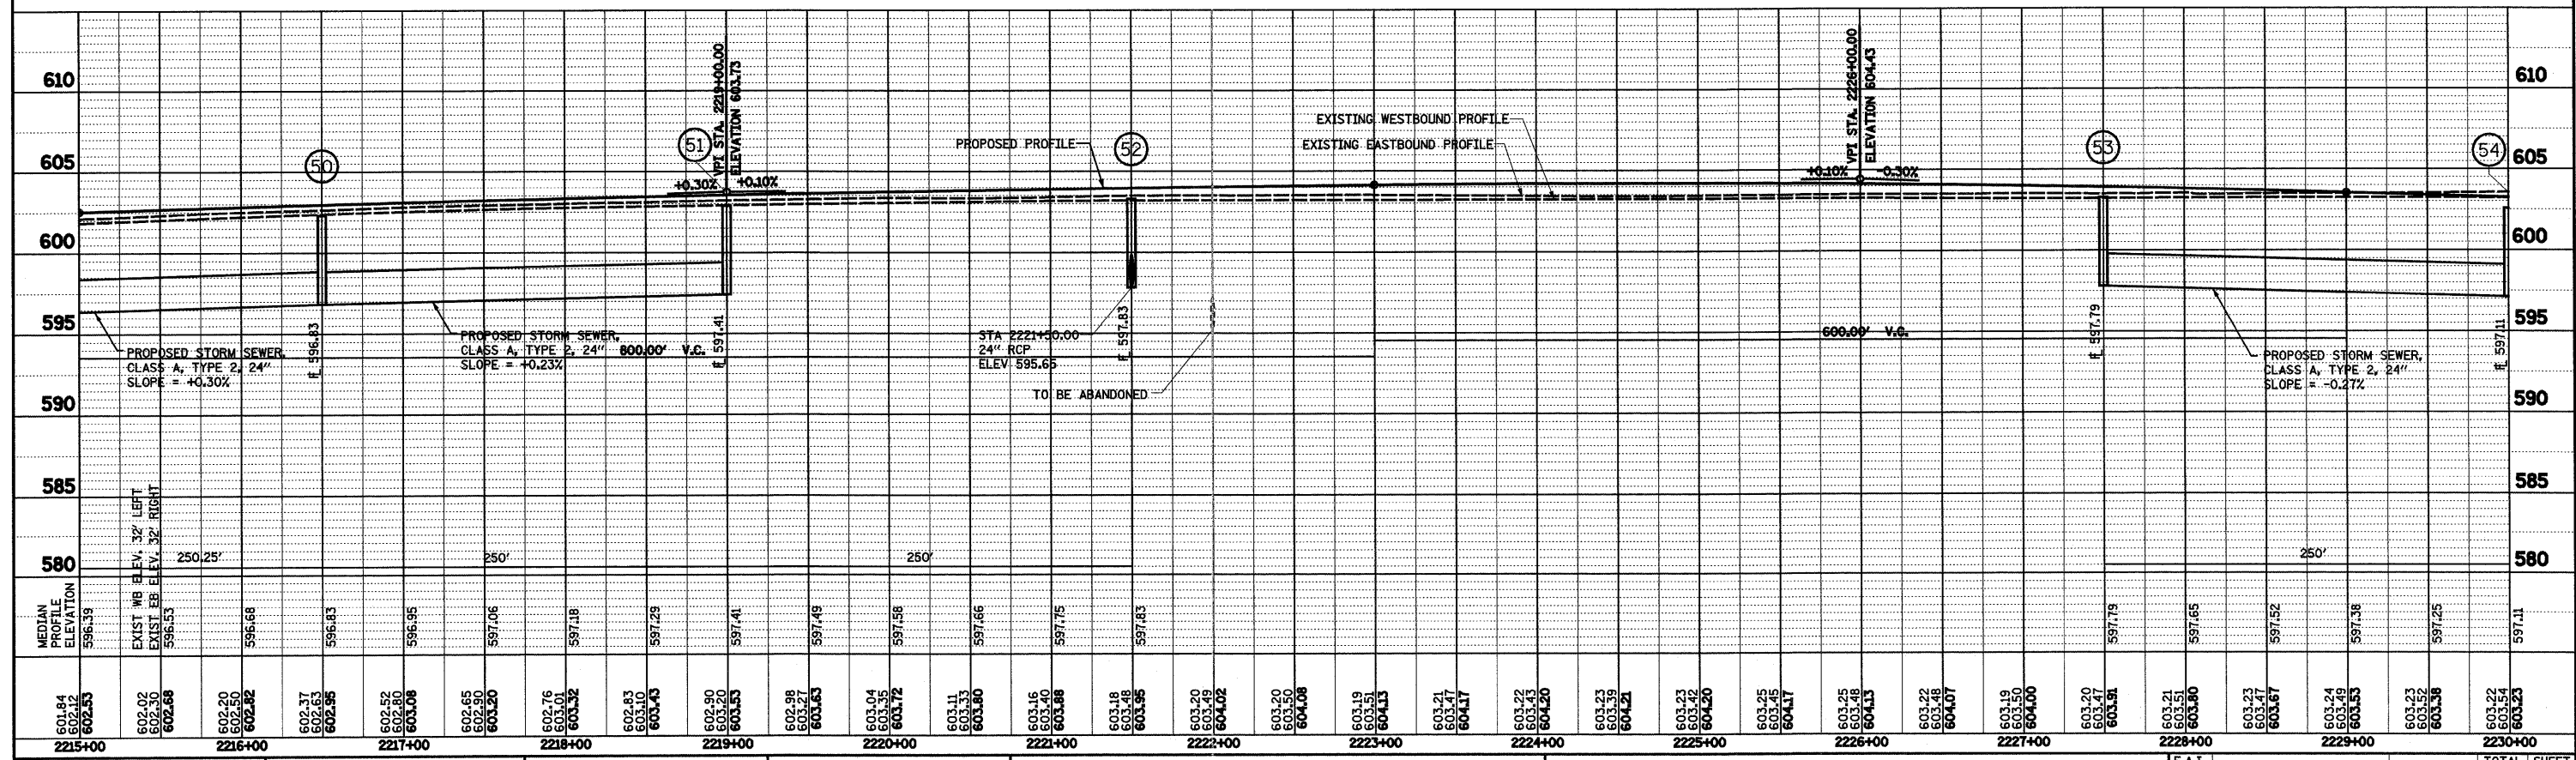

FILE NAME =	USER NAME = #USER#	DESIGNED - JWS	REVISED -	STATE OF ILLINOIS DEPARTMENT OF TRANSPORTATION	STORM SEWER PROFILE, FAI ROUTE 57/70		F.A.I. RTE. 57/70	SECTION (25-3,4)R	COUNTY EFFINGHAM	TOTAL SHEETS 1098	SHEET NO. 174
#FILE#	PLOT SCALE = #SCALE#	DRAWN - PDB	REVISED -		SCALE: 1"=50'	SHEET NO. 4 OF 6 SHEETS	STA. 2200+00.00 TO STA. 2230+00.00	FED. ROAD DIST. NO. ILLINOIS FED. AID PROJECT	CONTRACT NO. 74299		
	PLOT DATE = #DATE#	CHECKED - BRM	REVISED -								
		DATE - 4-01-08	REVISED -								