



PLAN SURVEYED BY DATE  
 PLOTTED BY  
 CHECKED BY  
 NOTE BOOK NO. DATE  
 FILE NAME

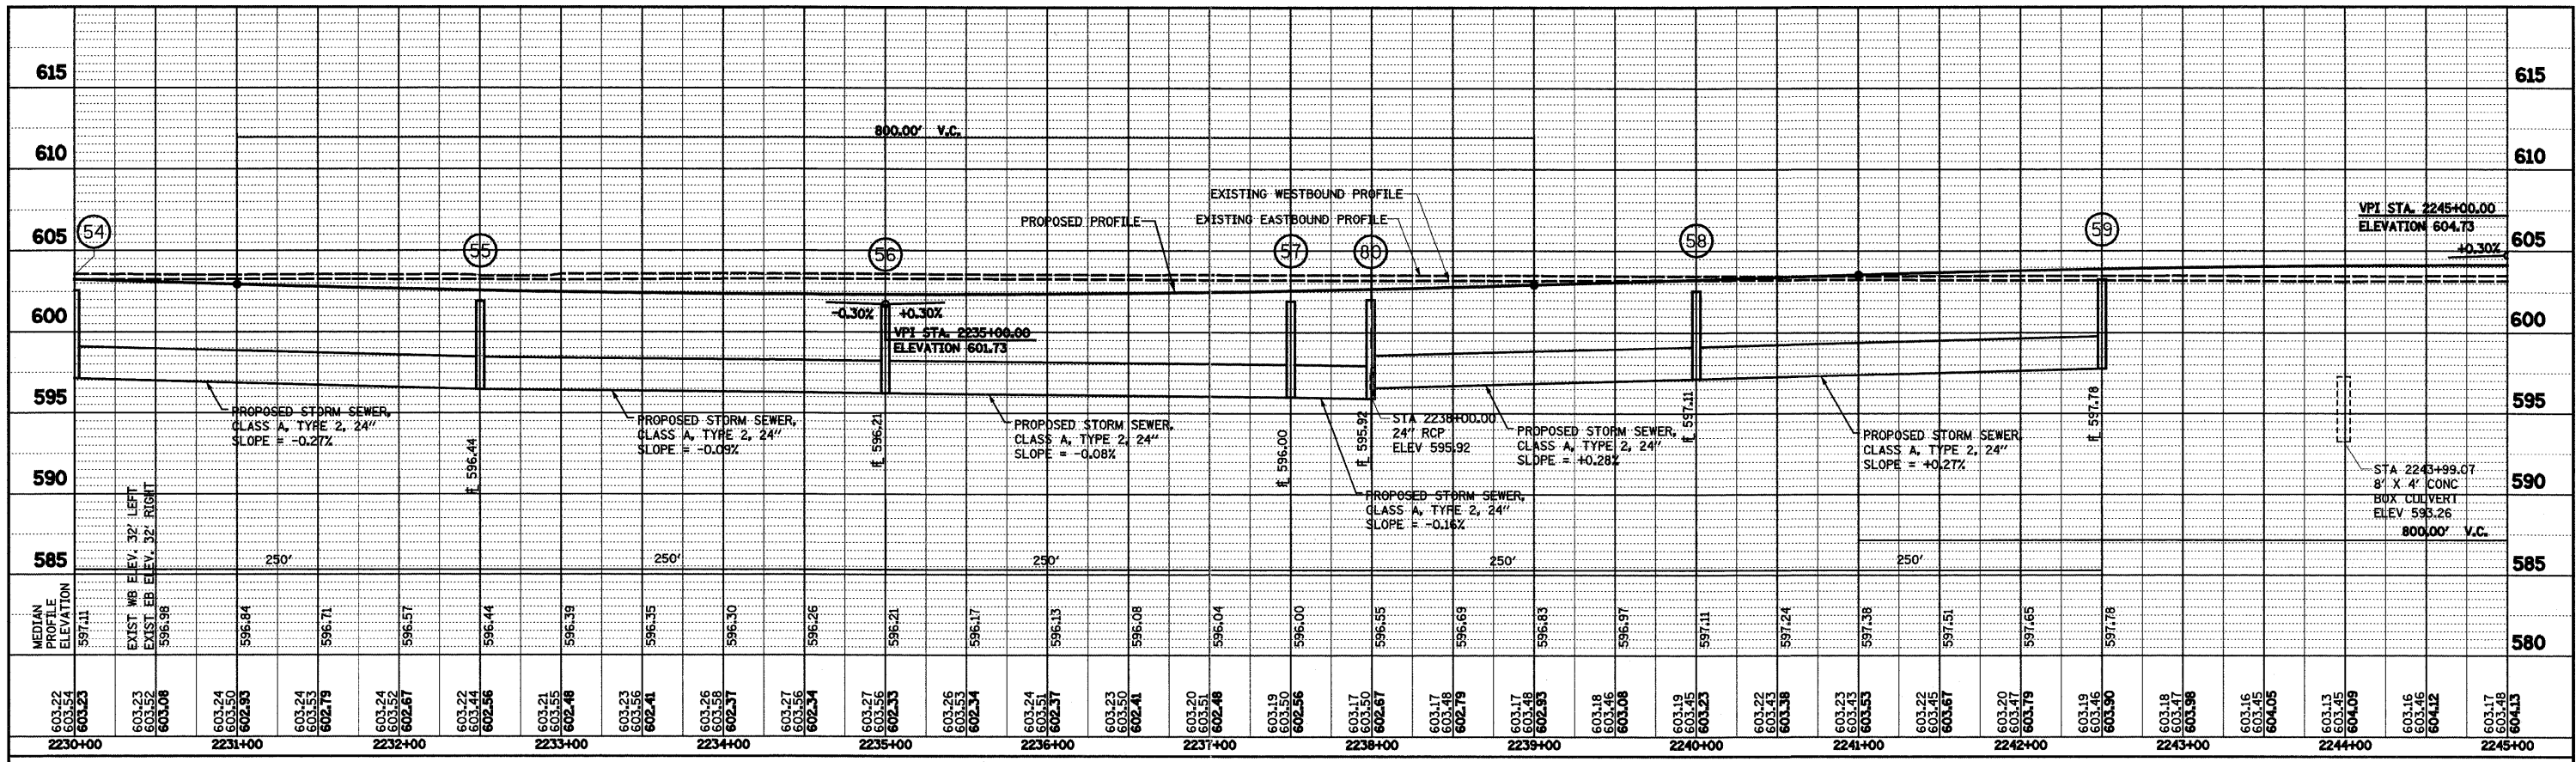

PROFILE SURVEYED BY DATE  
 PLOTTED BY  
 CHECKED BY  
 NOTE BOOK NO. DATE  
 FILE NAME

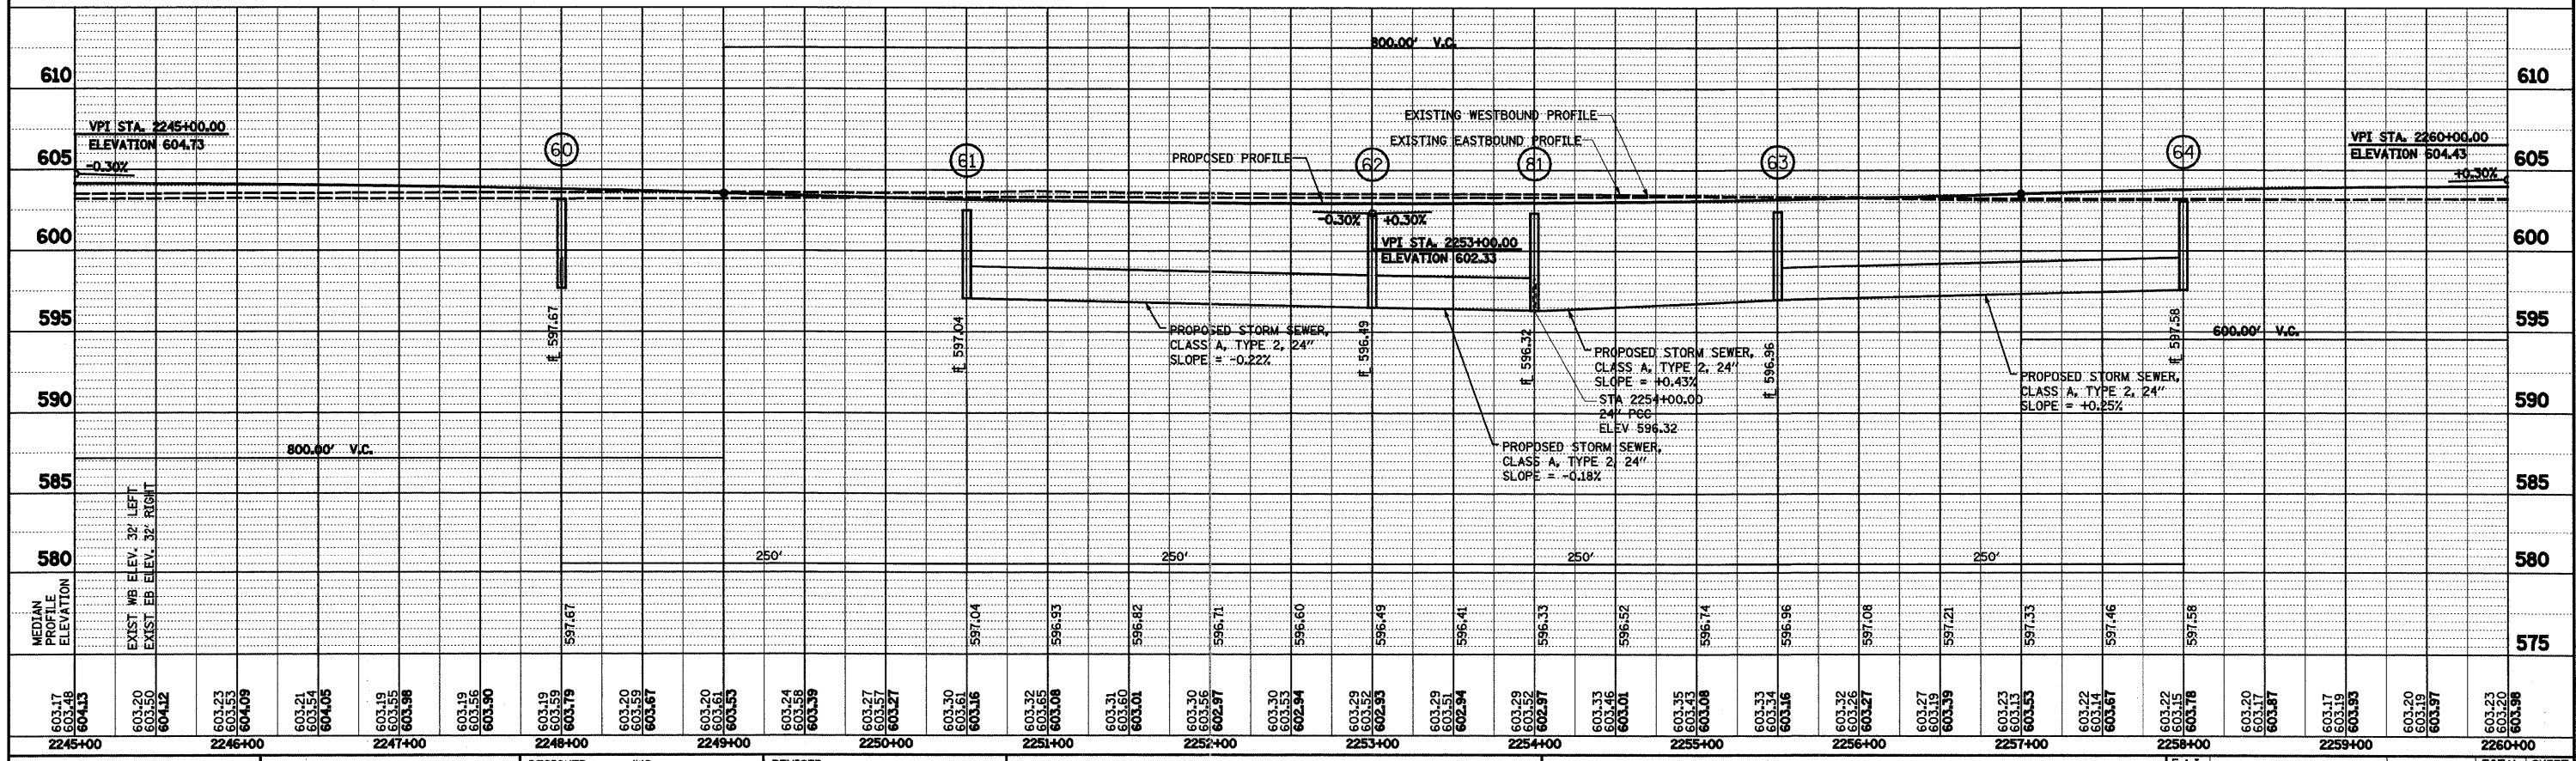

FILE NAME =	USER NAME = #USER#	DESIGNED - JWS	REVISED -	<b>STATE OF ILLINOIS</b> <b>DEPARTMENT OF TRANSPORTATION</b> <b>STORM SEWER PROFILE, FAI ROUTE 57/0</b>	F.A.I. RTE.	SECTION	COUNTY	TOTAL SHEETS	SHEET NO.
#FILE#	PLOT SCALE = #SCALE#	DRAWN - PDB	REVISED -		57/70	(25-3,4)R	EFFINGHAM	1098	175
PLOT DATE = #DATE#	DATE - 4-01-08	CHECKED - BRM	REVISED -		CONTRACT NO. 74299				
		DATE - 4-01-08	REVISED -		FED. ROAD DIST. NO. ILLINOIS FED. AID PROJECT				