


PLAN SURVEYED _____ BY _____ DATE _____
 PLOTTED _____ CHECKED _____
 NOTE BOOK _____ RT. OF WAY CHECKED _____
 NO. _____ PADD FILE NAME _____

PROFILE SURVEYED _____ BY _____ DATE _____
 PLOTTED _____ CHECKED _____
 NOTE BOOK _____ STRUCTURE NOTATIONS CHKD _____
 NO. _____

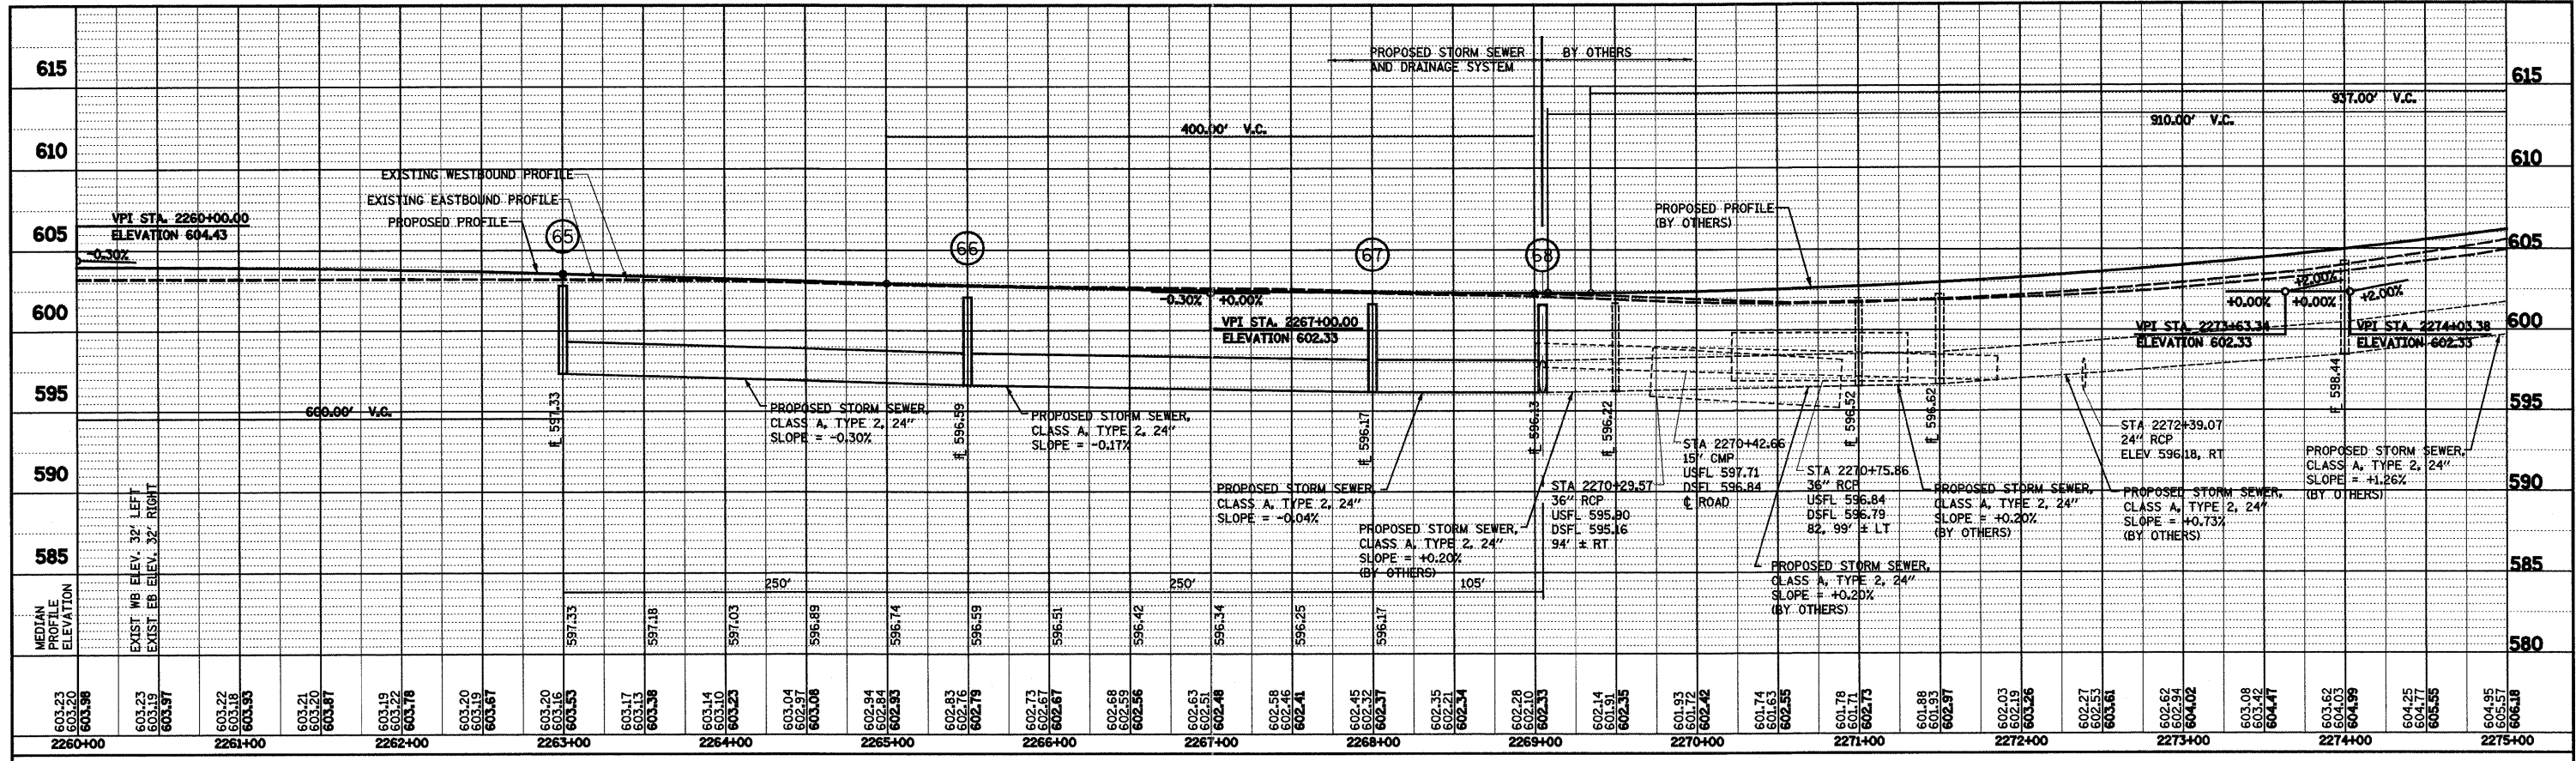

FILE NAME = #FILE#	USER NAME = #USER#	DESIGNED - JWS	REVISED -	STATE OF ILLINOIS DEPARTMENT OF TRANSPORTATION	STORM SEWER PROFILE, FAI ROUTE 57/0 SCALE: 1"=50' SHEET NO. 6 OF 6 SHEETS STA. 2260+00.00 TO STA. 2275+00.00	F.A.I. RTE. 57/70	SECTION (25-3,4)R	COUNTY EFFINGHAM	TOTAL SHEETS 1098	SHEET NO. 176		
PLOT SCALE = #SCALE#	CHECKED - BRM	DATE - 4-01-08	REVISED -			CONTRACT NO. 74299 FED. ROAD DIST. NO. ILLINOIS FED. AID PROJECT						
PLOT DATE = #DATE#	DATE - 4-01-08	REVISED -										