
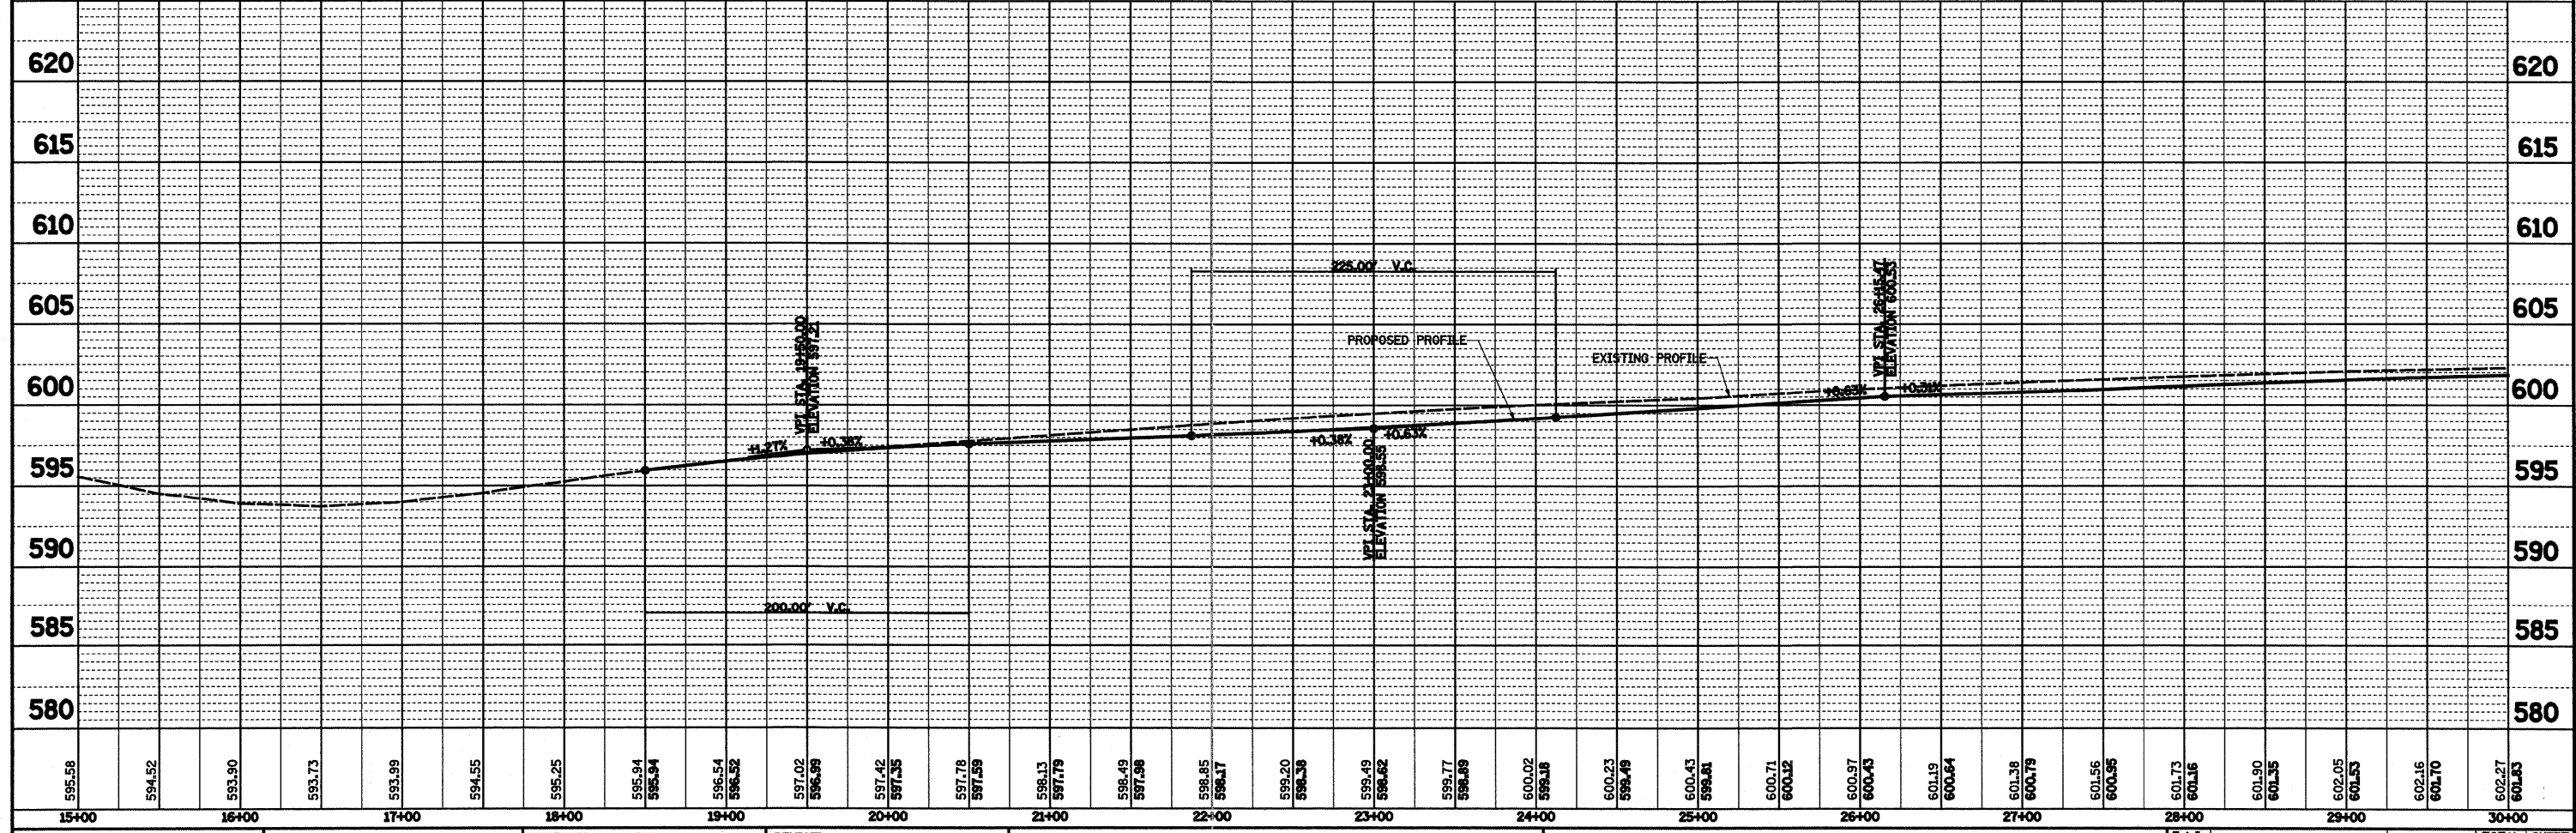


PLAN SURVEYED BY DATE
 PLOTTED CHECKED BY DATE
 NOTE BOOK NO. OF WAY CHECKED BY DATE
 NO. DATE FILE NAME

PROFILE SURVEYED BY DATE
 PLOTTED CHECKED BY DATE
 NOTE BOOK NO. OF WAY CHECKED BY DATE
 NO. DATE FILE NAME

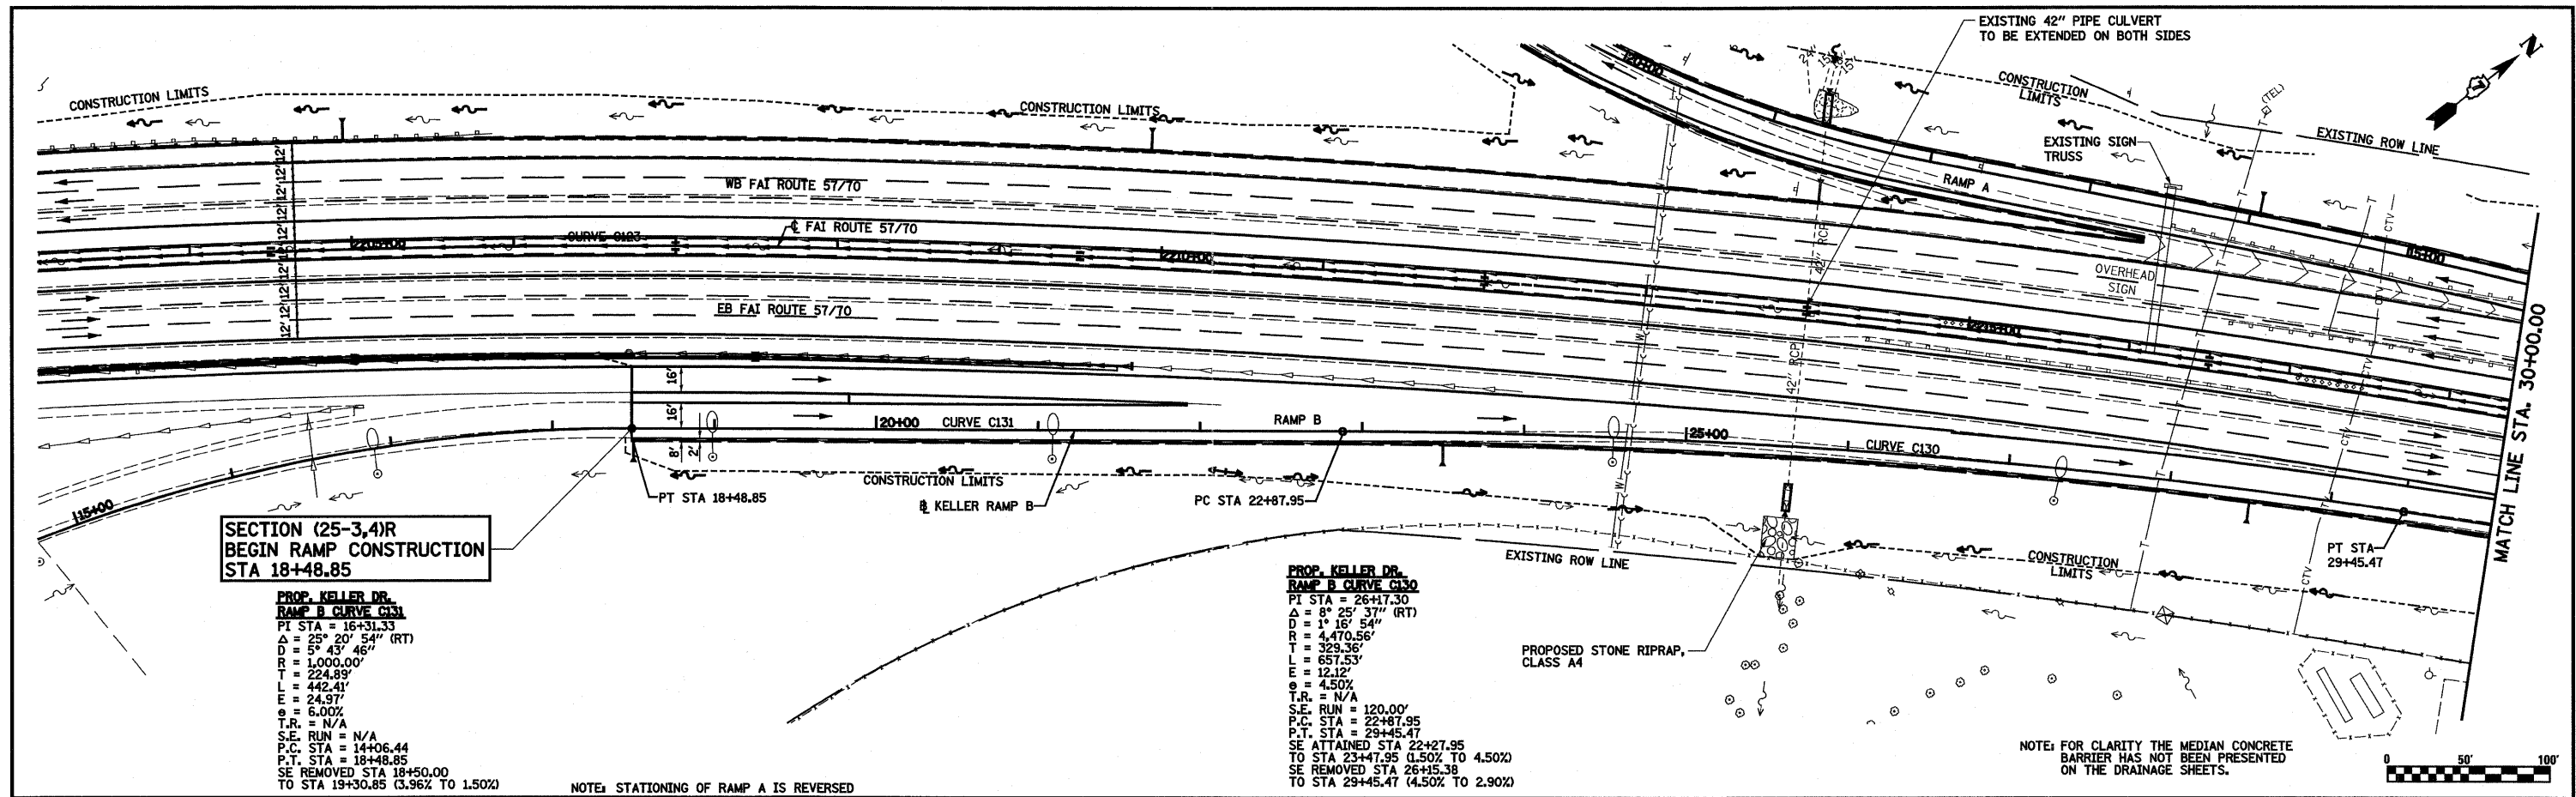

595.58	594.52	593.90	593.73	593.99	594.55	595.25	595.94	596.94	596.54	596.52	597.02	596.99	597.42	597.35	597.78	597.59	598.13	597.79	598.49	597.98	598.85	598.17	599.20	598.38	599.49	598.62	599.77	598.69	600.02	599.18	600.23	599.49	600.43	599.81	600.71	600.12	600.97	600.43	601.19	600.64	601.38	600.79	601.56	600.95	601.73	601.16	601.90	601.35	602.05	601.53	602.16	601.70	602.27	601.65
15+00	16+00	17+00	18+00	19+00	20+00	21+00	22+00	23+00	24+00	25+00	26+00	27+00	28+00	29+00	30+00																																							