



- +--- LONGITUDINAL SAWED OR CONSTRUCTION JOINT WITH NO. 6 TIE BARS (TYP.)
- +--- LONGITUDINAL CONSTRUCTION JOINT WITH NO. 6 TIE BARS (TYP.)
- TRANSVERSE CONTRACTION JOINT AT 15' CENTERS (TYP.)
- +++++ TRANSVERSE EXPANSION JOINT
- ~~~ LONGITUDINAL KEYED JOINT (WITHOUT TIE BARS)

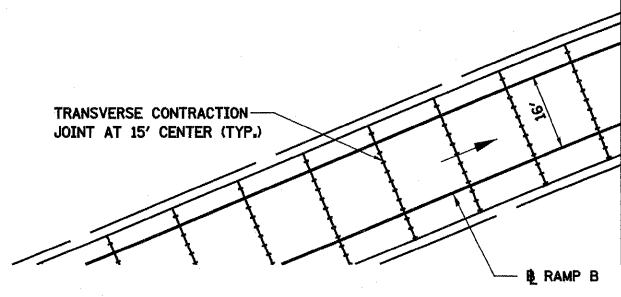

NOTE: TRANSVERSE CONTRACTION JOINT SPACING AT 15' UNLESS OTHERWISE NOTED.

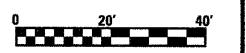

FILE NAME = S:\projects\08-0007-57-70\p\ML\plan\jointdetail.dwg	USER NAME = bseibel	DESIGNED - ESW	REVISED -	<b>STATE OF ILLINOIS DEPARTMENT OF TRANSPORTATION</b>	<b>JOINTING DETAIL, RAMP B, FAYETTE AVE.</b>	F.A.I. RTE.	SECTION	COUNTY	TOTAL SHEETS	SHEET NO.	
	PLOT SCALE = 48,0000' / IN.	DRAWN - PDB	REVISED -			57/70	(25-3,4)R	EFFINGHAM	1098	205	
PLOT DATE = 3/17/2011	CHECKED - BRM	REVISIED -	CONTRACT NO. 74299								
	DATE - 1-23-09	REVISED -	FED. ROAD DIST. NO. [ILLINOIS] FED. AID PROJECT								
						SCALE: 1"=20'	SHEET NO. 4 OF 6 SHEETS	STA. 2154+50.00 TO STA. 2159+00.00			