


DETAIL A

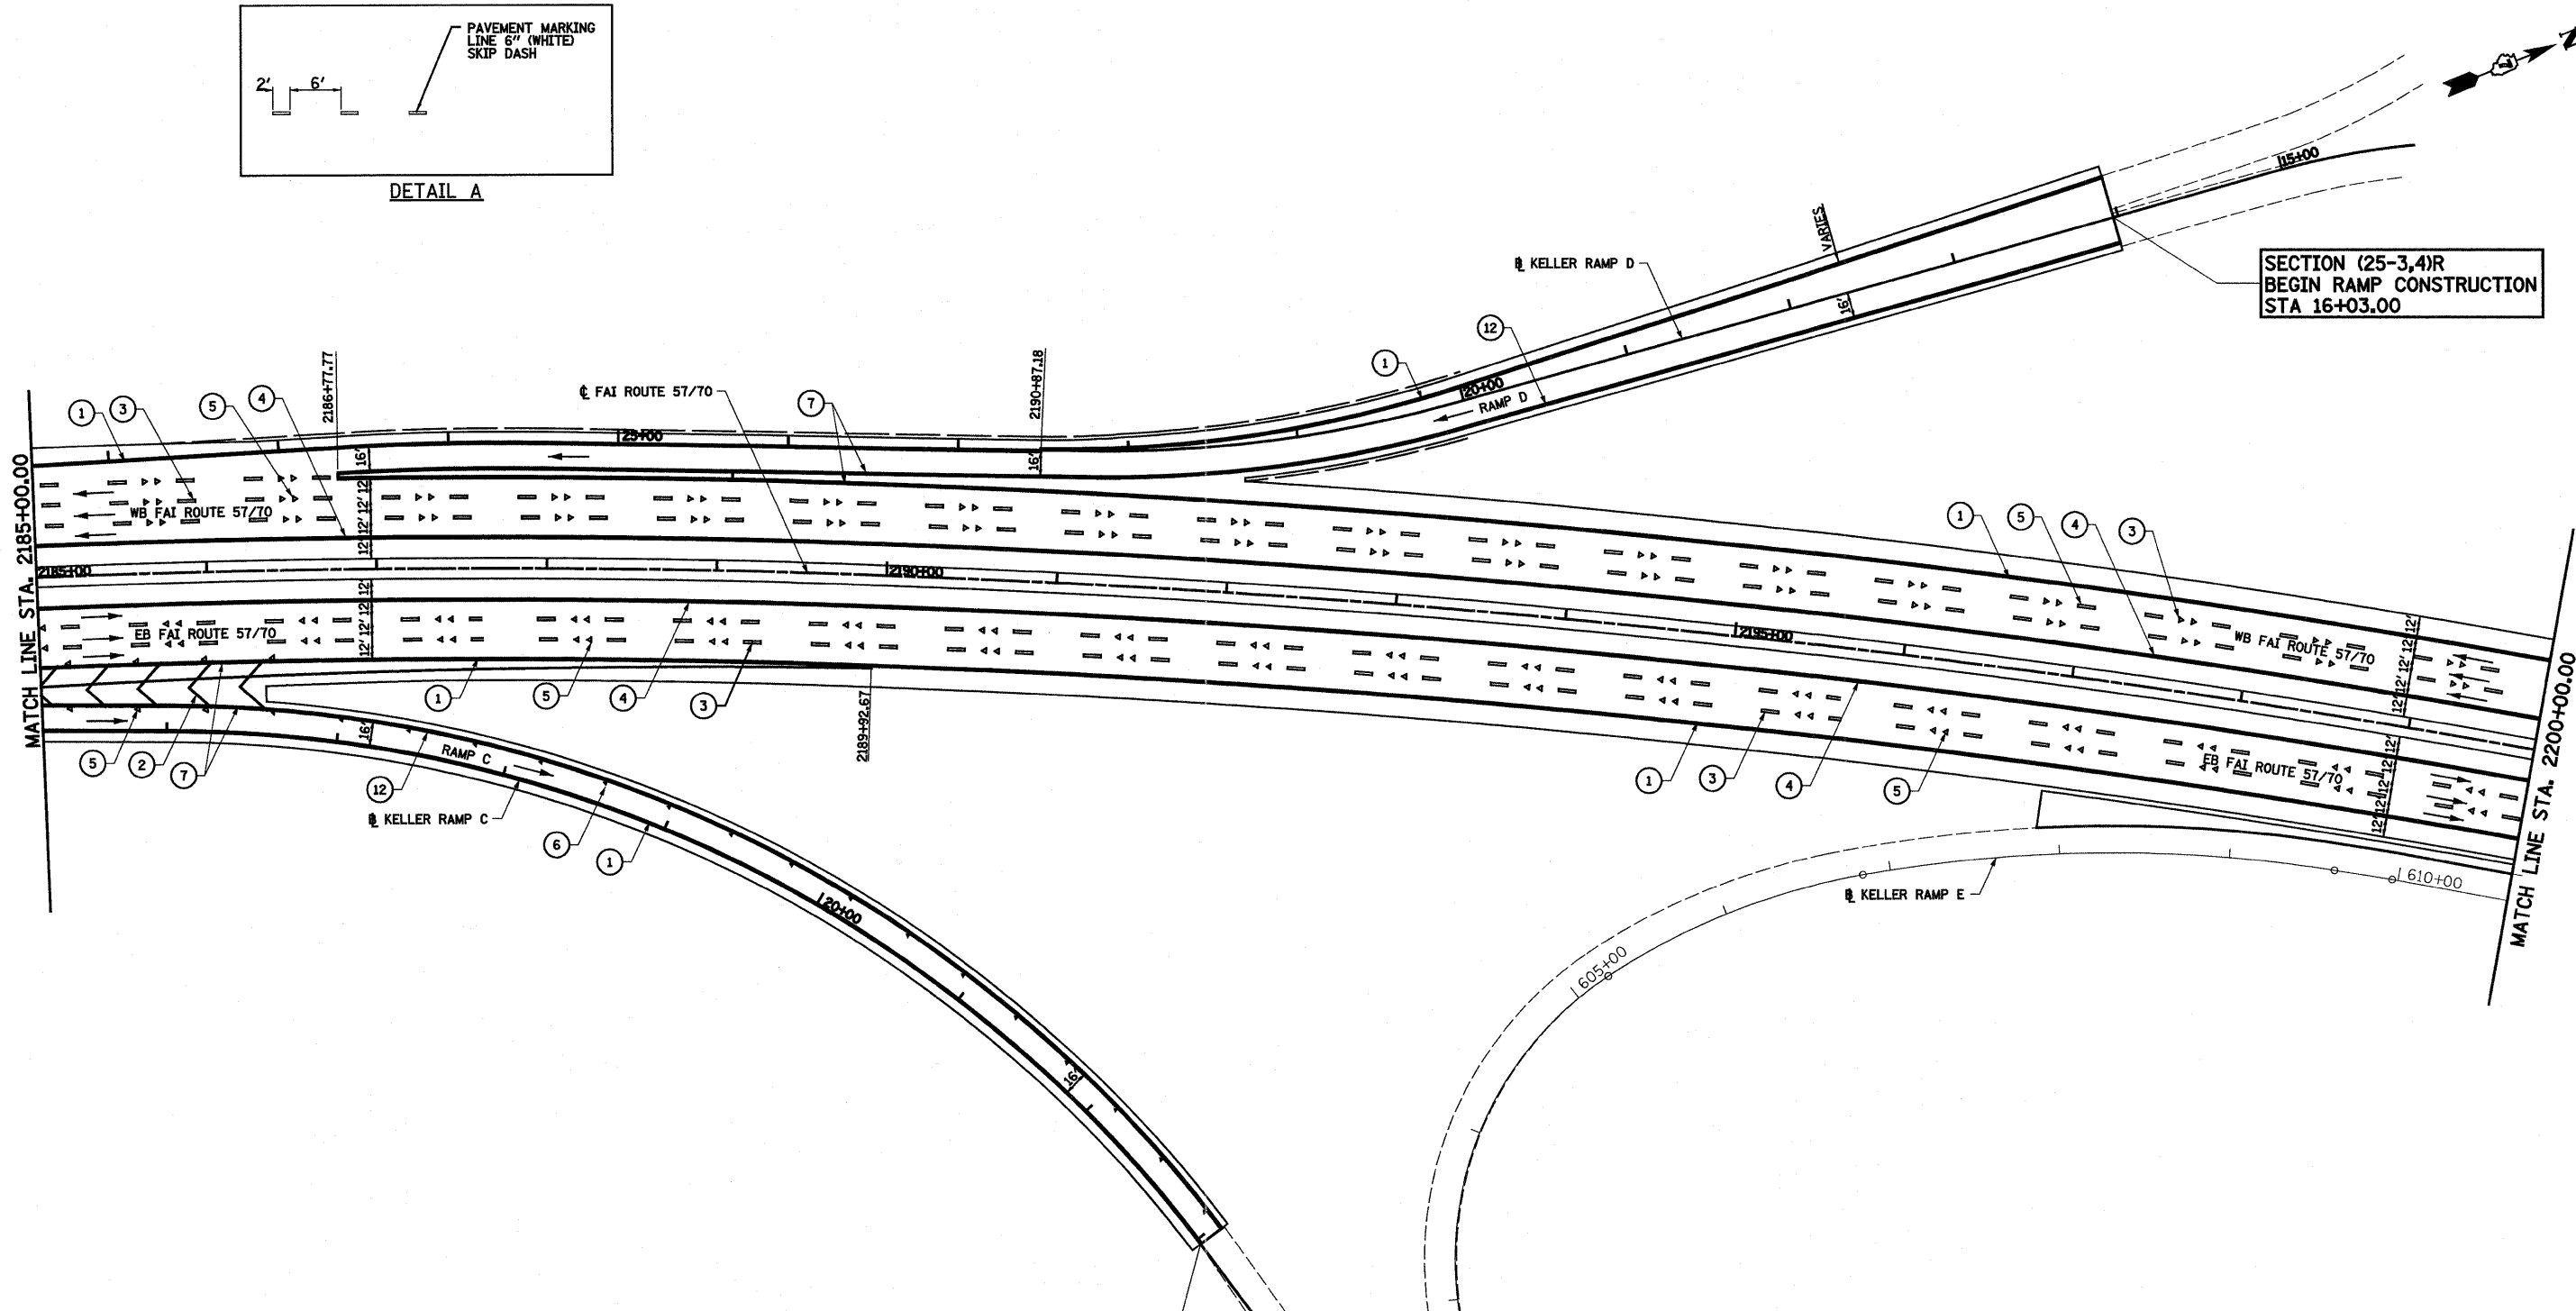


SECTION (25-3,4)R
BEGIN RAMP CONSTRUCTION
STA 16+03.00

SECTION (25-3,4)R
END RAMP CONSTRUCTION
STA 23+03.36

LEGEND

- ① URETHANE PAVEMENT MARKING LINE - 4" SOLID WHITE
- ② URETHANE PAVEMENT MARKING LINE - 12" SOLID WHITE
- ③ URETHANE PAVEMENT MARKING LINE - 6" SKIP DASH WHITE
- ④ URETHANE PAVEMENT MARKING LINE - 6" SOLID YELLOW
- ⑤ RAISED REFLECTIVE PAVEMENT MARKERS - CRYSTAL, ONE-WAY
- ⑥ RAISED REFLECTIVE PAVEMENT MARKERS - AMBER, ONE-WAY
- ⑦ URETHANE PAVEMENT MARKING LINE - 8" SOLID WHITE
- ⑧ URETHANE PAVEMENT MARKING LINE - 6" SKIP DASH WHITE (12' SEE DETAIL A)
- ⑨ URETHANE PAVEMENT MARKING - LETTERS AND SYMBOLS
- ⑩ URETHANE PAVEMENT MARKING LINE - 6" SOLID WHITE
- ⑪ URETHANE PAVEMENT MARKING LINE - 12" SOLID YELLOW
- ⑫ URETHANE PAVEMENT MARKING LINE - 4" SOLID YELLOW

NOTE: STATIONING OF RAMP D IS REVERSED

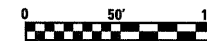

FILE NAME = S:\Projects\08-0872-57-70\pav\Keller\pav_57R.dwg

USER NAME = baeibal
PLOT SCALE = 100.0000' / IN.
PLOT DATE = 3/17/2011

DESIGNED - JWS
DRAWN - PDB
CHECKED - BRM
DATE - 4-08-08

REVISED -
REVISED -
REVISED -
REVISED -

STATE OF ILLINOIS
DEPARTMENT OF TRANSPORTATION

PAVEMENT MARKING, FAI ROUTE 57/70

SCALE: 1"=50' SHEET NO. 6 OF 10 SHEETS STA. 2185+00.00 TO STA. 2220+00.00

F.A.I. RTE. 57/70	SECTION (25-3,4)R	COUNTY EFFINGHAM	TOTAL SHEETS 1098	SHEET NO. 238
CONTRACT NO. 74299				
FED. ROAD DIST. NO. (ILLINOIS) FED. AID PROJECT				