



SN010
STA 2243+05

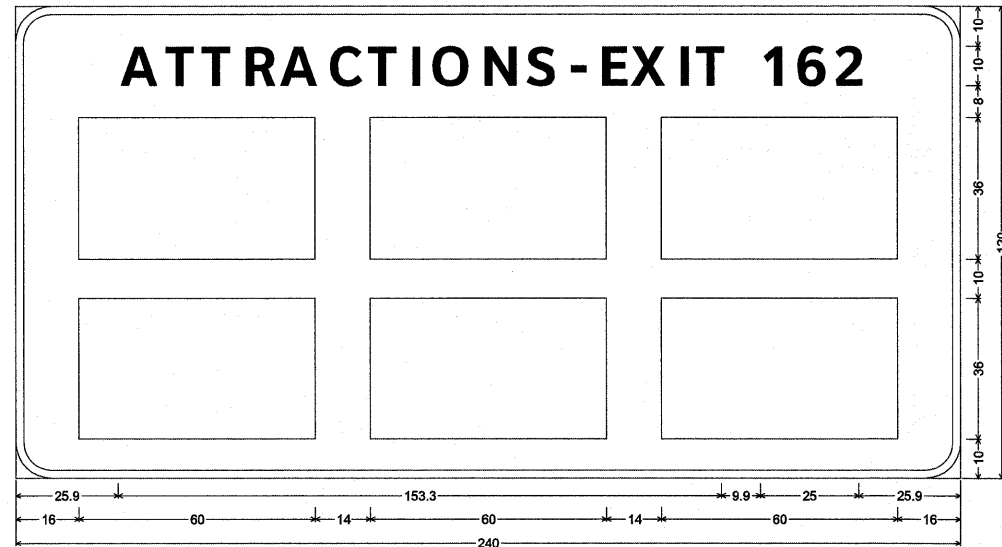

9.0" Radius, 2.0" Border, White on Blue;
[ATTRACTIONS-EXIT 162] ClearviewHwy-5-W; Rectangle Blue; Rectangle Blue; Rectangle Blue; Rectangle Blue; Rectangle Blue; Rectangle Blue;
Table of widths and spaces.

A	T	T	R	A	C	T	I	O	N	S	-	E	X	I	T																		
25.9	9.4	1.8	7.3	2.0	7.2	3.0	7.5	2.4	9.3	2.5	8.2	2.1	7.2	3.0	1.9	3.6	9.3	3.6	8.3	3.2	7.2	3.3	3.9	4.0	6.4	2.1	8.7	2.7	2.0	2.9	7.3		
9.9	4.6	3.6	7.2	2.7	6.9	25.9																											
16.0	60.0	14.0	60.0	14.0	60.0	16.0																											
16.0	60.0	14.0	60.0	14.0	60.0	16.0																											


SN011
STA 2250+90

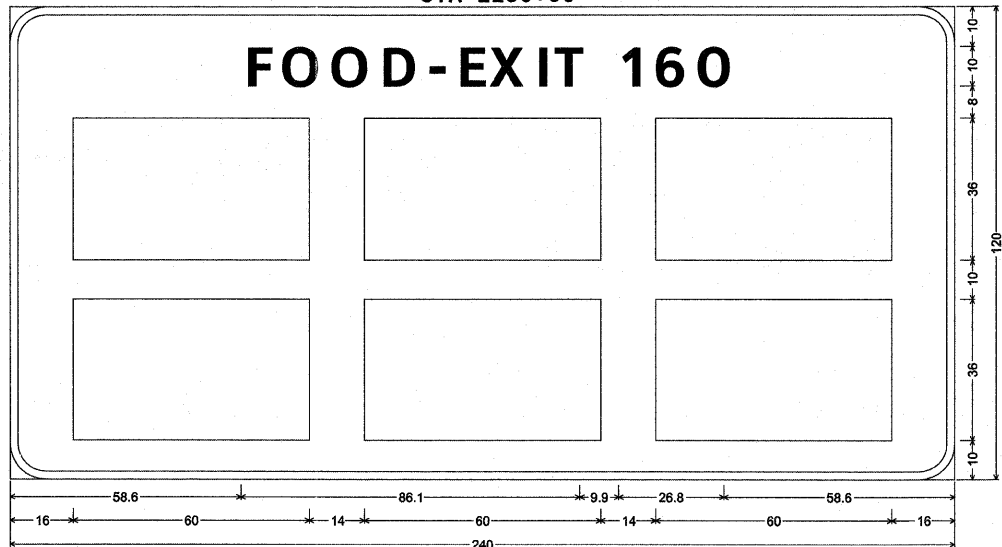

9.0" Radius, 2.0" Border, White on Blue;
[FOOD-EXIT 160] ClearviewHwy-5-W; Rectangle Blue; Rectangle Blue; Rectangle Blue; Rectangle Blue; Rectangle Blue; Rectangle Blue;
Table of widths and spaces.

F	O	O	D	-	E	X	I	T	1	6	0														
58.6	6.1	2.9	9.3	3.2	9.3	3.6	8.1	3.6	3.9	4.0	6.4	2.1	8.7	2.7	2.0	3.0	7.2	9.9	4.6	3.6	7.2	3.2	8.2	58.6	
16.0	60.0	14.0	60.0	14.0	60.0	16.0																			
16.0	60.0	14.0	60.0	14.0	60.0	16.0																			


SN012
STA 2257+10

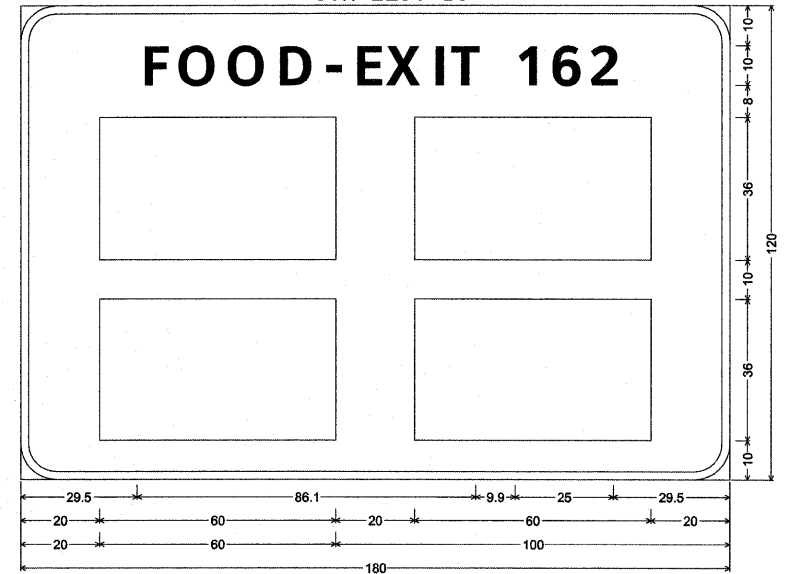

9.0" Radius, 2.0" Border, White on Blue;
[FOOD-EXIT 162] ClearviewHwy-5-W; Rectangle Blue; Rectangle Blue; Rectangle Blue; Rectangle Blue;
Table of widths and spaces.

F	O	O	D	-	E	X	I	T	1	6	0													
29.5	6.1	2.9	9.3	3.2	9.3	3.6	8.0	3.7	3.9	4.0	6.4	2.1	8.6	2.8	1.9	3.0	7.3	9.9	4.6	3.5	7.3	2.7	6.9	29.5
20.0	60.0	20.0	60.0	20.0																				
20.0	60.0	20.0	60.0	20.0																				


SN013
STA 2258+90

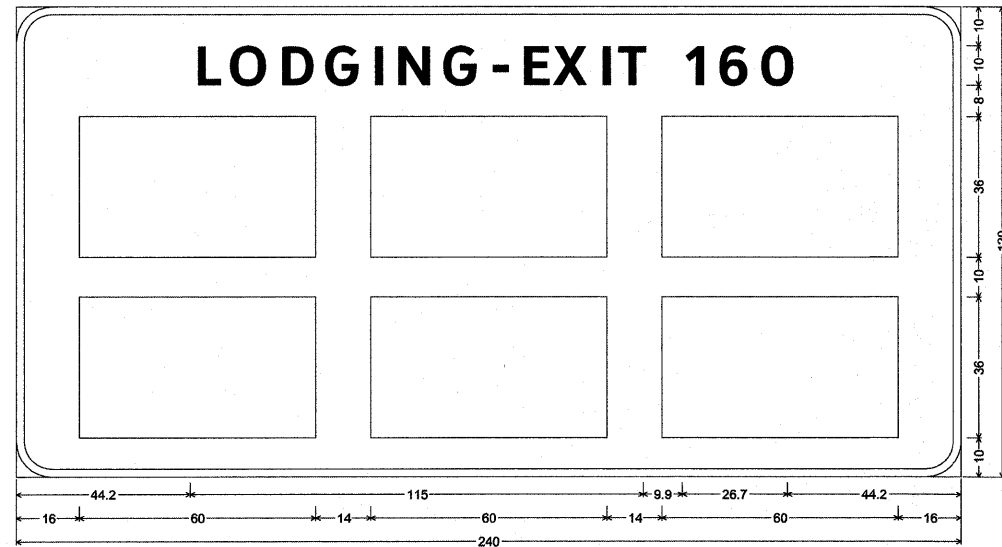

9.0" Radius, 2.0" Border, White on Blue;
[LODGING-EXIT 160] ClearviewHwy-5-W; Rectangle Blue; Rectangle Blue; Rectangle Blue; Rectangle Blue; Rectangle Blue; Rectangle Blue;
Table of widths and spaces.

L	O	D	G	I	N	G	-	E	X	I	T	1	6	0																		
44.2	5.8	2.7	9.3	3.6	8.1	3.2	8.6	3.6	1.9	4.1	8.2	3.6	8.6	3.7	3.9	4.0	6.4	2.1	8.7	2.7	2.0	2.9	7.3	9.9	4.6	3.6	7.2	3.2	8.1	44.2		
16.0	60.0	14.0	60.0	14.0	60.0	16.0																										
16.0	60.0	14.0	60.0	14.0	60.0	16.0																										


SN014
STA 2265+10

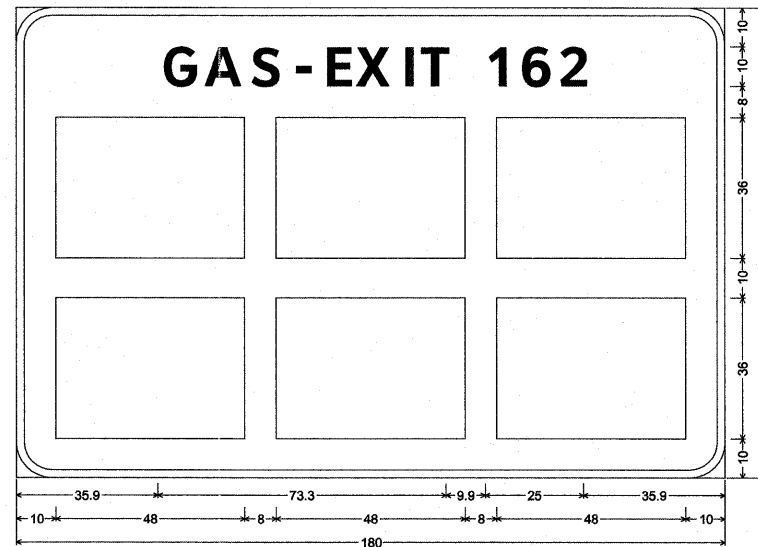

9.0" Radius, 2.0" Border, White on Blue;
[GAS-EXIT 162] ClearviewHwy-5-W; Rectangle Blue; Rectangle Blue; Rectangle Blue; Rectangle Blue; Rectangle Blue; Rectangle Blue;
Table of widths and spaces.

G	A	S	-	E	X	I	T	1	6	0														
35.9	8.7	2.5	9.4	2.1	7.3	3.3	3.9	4.0	6.3	2.2	8.6	2.8	1.9	3.0	7.3	9.9	4.6	3.5	7.3	2.7	6.9	35.9		
10.0	48.0	8.0	48.0	8.0	48.0	10.0																		
10.0	48.0	8.0	48.0	8.0	48.0	10.0																		

SN015
STA 2266+90

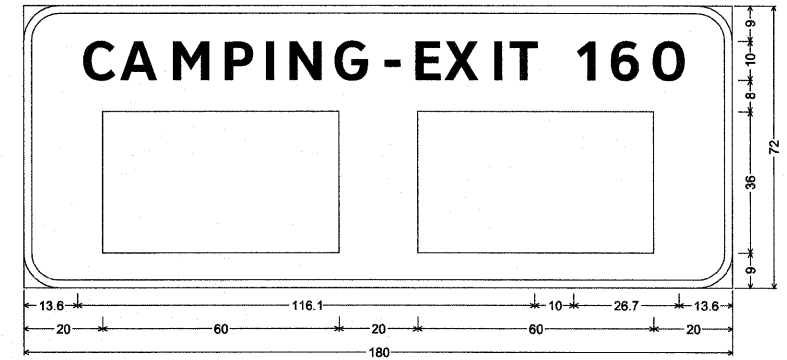

9.0" Radius, 2.0" Border, White on Blue;
[CAMPING-EXIT 160] ClearviewHwy-5-W; Rectangle Blue; Rectangle Blue;
Table of widths and spaces.

C	A	M	P	I	N	G	-	E	X	I	T												
13.6	8.2	2.0	9.4	2.8	9.3	3.9	7.2	3.3	1.9	4.0	8.2	3.6	8.6	3.7	3.9	4.0	6.4	2.2	8.6	2.8	1.9	3.0	7.2
10.0	4.5	3.6	7.2	3.2	8.2	13.6																	
20.0	60.0	20.0	60.0	20.0																			

NOT TO SCALE

FILE NAME =	USER NAME = lnda	DESIGNED - ESW	REVISED - 4-27-11	STATE OF ILLINOIS DEPARTMENT OF TRANSPORTATION	SIGN PANEL DETAILS, FAI ROUTE 57/70	F.A.I. RTE.	SECTION	COUNTY	TOTAL SHEETS	SHEET NO.	
S:\Projects\403-00072-51-70\dgn\ML_Keller\Misc_Revs	29-201\align_panel_details.Revs 4-29-2011.dgn	DRAWN - LEC	REVISED -			57/70	(25-3,4)R	EFFINGHAM	1098	256	
	PLOT SCALE = 100.0000' / IN.	CHECKED - BRM	REVISED -			CONTRACT NO. 74299					
	PLOT DATE = 4/21/2011	DATE - 6-15-09	REVISED -			FED. ROAD DIST. NO.	ILLINOIS FED. AID PROJECT				

SCALE: 1"=50' SHEET NO. 14 OF 49 SHEETS STA. TO STA.