


SN019
STA 25+50 (KELLER RAMP A)

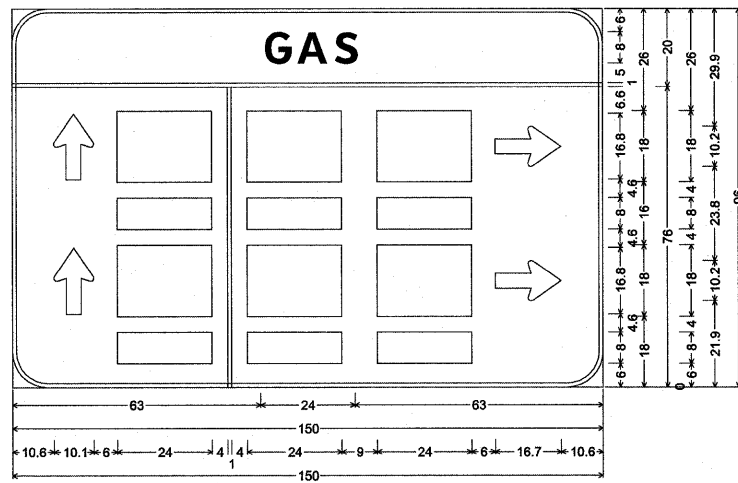


9.0" Radius, 1.0" Border, White on Blue;
[GAS] ClearviewHwy-5-W; Standard Arrow Custom 16.8" X 10.1" 90°; Rectangle Blue;
Rectangle Blue; Standard Arrow Custom 16.8" X 10.1" 90°; Rectangle Blue;
Rectangle Blue; Rectangle Blue; Rectangle Blue; Standard Arrow Custom 16.8" X 10.1" 0°;
Rectangle Blue; Rectangle Blue; Rectangle Blue; Rectangle Blue; Rectangle Blue;
Standard Arrow Custom 16.8" X 10.1" 0°; Rectangle Blue; Rectangle Blue;
Table of widths and spaces.

G	A	S	
63.0	24.0	63.0	

-0.0	150.0	0.0										
10.6	10.1	6.0	24.0	4.0	1.0	4.0	24.0	9.0	24.0	6.0	16.7	10.6
26.7	24.0	9.0	24.0	9.0	24.0	33.3						
10.6	10.1	6.0	24.0	9.0	24.0	9.0	24.0	6.0	16.7	10.6		
26.7	24.0	9.0	24.0	9.0	24.0	33.3						


SN023
STA 2092+70

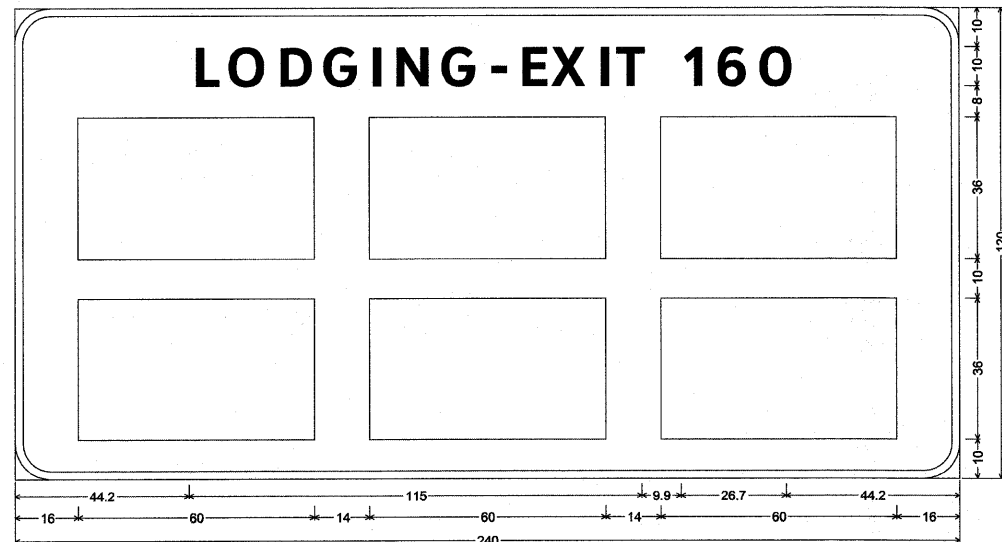

9.0" Radius, 2.0" Border, White on Blue;
[LODGING-EXIT 160] ClearviewHwy-5-W; Rectangle Blue; Rectangle Blue; Rectangle Blue; Rectangle Blue; Rectangle Blue; Rectangle Blue;
Table of widths and spaces.

L	O	D	G	I	N	G	-	E	X	I	T	1	6	0																
44.2	5.8	2.7	9.3	3.6	8.1	3.2	8.6	3.6	1.9	4.1	8.2	3.6	8.6	3.7	3.9	4.0	6.4	2.1	8.7	2.7	2.0	2.9	7.3	9.9	4.6	3.6	7.2	3.2	8.1	44.2
16.0	60.0	14.0	60.0	14.0	60.0	16.0																								
16.0	60.0	14.0	60.0	14.0	60.0	16.0																								


SN021
STA 21+30 (KELLER RAMP C)

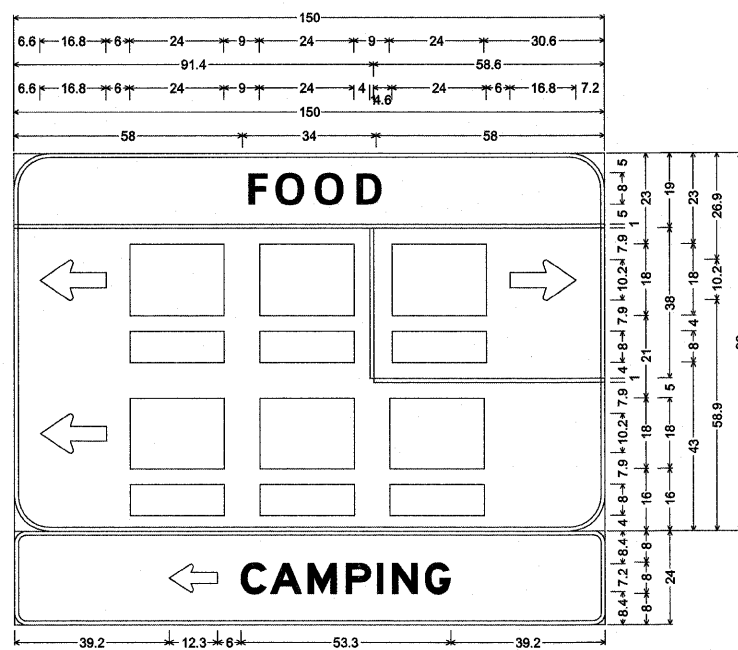

9.0" Radius, 1.0" Border, White on Blue;
[FOOD] ClearviewHwy-5-W; Standard Arrow Custom 16.8" X 10.1" 180°; Rectangle Blue;
Rectangle Blue; Rectangle Blue; Rectangle Blue; Rectangle Blue;
Standard Arrow Custom 16.8" X 10.1" 0°; Rectangle Blue;
Standard Arrow Custom 16.8" X 10.1" 180°; Rectangle Blue; Rectangle Blue;
Rectangle Blue; Rectangle Blue; Rectangle Blue; Rectangle Blue;
3.0" Radius, 1.0" Border, White on Blue;
Standard Arrow Custom 12.3" X 7.1" 180°; [CAMPING] E Mod 2K;
Table of widths and spaces.

F	O	O	D													
58.0	4.9	2.3	7.4	2.6	7.4	2.9	6.5	58.0								
-0.0	150.0	0.0														
6.6	16.8	6.0	24.0	9.0	24.0	4.0	1.0	4.6	24.0	6.0	16.8	7.2				
29.4	24.0	9.0	24.0	9.6	24.0	30.0										
91.4	58.6	0.0														
6.6	16.8	6.0	24.0	9.0	24.0	9.0	24.0	30.6								
29.4	24.0	9.0	24.0	9.0	24.0	30.6										
39.2	12.3	6.0	6.5	0.9	8.1	1.4	7.5	2.2	6.5	1.4	1.6	2.3	6.5	1.9	6.5	39.2


SN022
STA 22+30 (KELLER RAMP C)

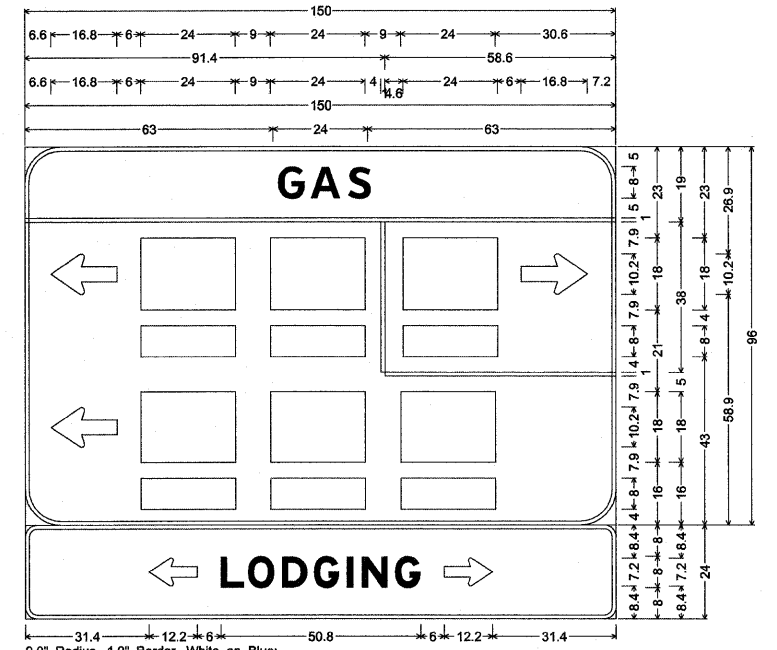

9.0" Radius, 1.0" Border, White on Blue;
[GAS] ClearviewHwy-5-W; Standard Arrow Custom 16.8" X 10.1" 180°; Rectangle Blue;
Rectangle Blue; Rectangle Blue; Rectangle Blue; Rectangle Blue;
Standard Arrow Custom 16.8" X 10.1" 0°; Rectangle Blue;
Standard Arrow Custom 16.8" X 10.1" 180°; Rectangle Blue; Rectangle Blue;
Rectangle Blue; Rectangle Blue; Rectangle Blue; Rectangle Blue;
3.0" Radius, 1.0" Border, White on Blue;
Standard Arrow Custom 12.3" X 7.1" 180°; [LODGING] E Mod 2K;
Standard Arrow Custom 12.3" X 7.1" 0°;
Table of widths and spaces.

G	A	S																
63.0	24.0	63.0																
-0.0	150.0	0.0																
6.6	16.8	6.0	24.0	9.0	24.0	4.0	1.0	4.6	24.0	6.0	16.8	7.2						
29.4	24.0	9.0	24.0	9.6	24.0	30.0												
91.4	58.6	0.0																
6.6	16.8	6.0	24.0	9.0	24.0	9.0	24.0	30.6										
29.4	24.0	9.0	24.0	9.0	24.0	30.6												
31.4	12.2	6.0	6.0	0.9	6.7	2.0	6.4	1.6	6.5	1.9	1.6	2.3	6.5	1.9	6.5	6.0	12.2	31.4

SN020
STA 28+50 (KELLER RAMP A)

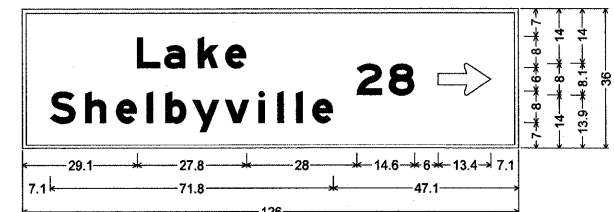

9.0" Radius, 1.0" Border, White on Brown;
[Lake] E Mod 2K; [Shelbyville] E Mod 2K; [28] E Mod 2K;
Standard Arrow Custom 13.4" X 8.1" 0°;

NOT TO SCALE

FILE NAME = S:\Projects\403-00072-57-70\ dgn\ML_Keller_Misco_Revs	USER NAME = paul 29-201\at\gn panel details.Revs 4-29-2011.dgn	DESIGNED - ESW DRAWN - LEC CHECKED - BRM DATE - 6-15-09	REVISED - 4-27-11 REVISED - REVISED - REVISED -	STATE OF ILLINOIS DEPARTMENT OF TRANSPORTATION	SIGN PANEL DETAILS, FAI ROUTE 57/70 SCALE: 1"=50' SHEET NO. 16 OF 49 SHEETS STA. TO STA.	F.A.I RTE. 57/70	SECTION (25-3,4)R	COUNTY EFFINGHAM	TOTAL SHEETS 1098	SHEET NO. 258	CONTRACT NO. 74299 ILLINOIS FED. AID PROJECT
--	---	--	--	---	---	------------------------	----------------------	---------------------	----------------------	------------------	---