


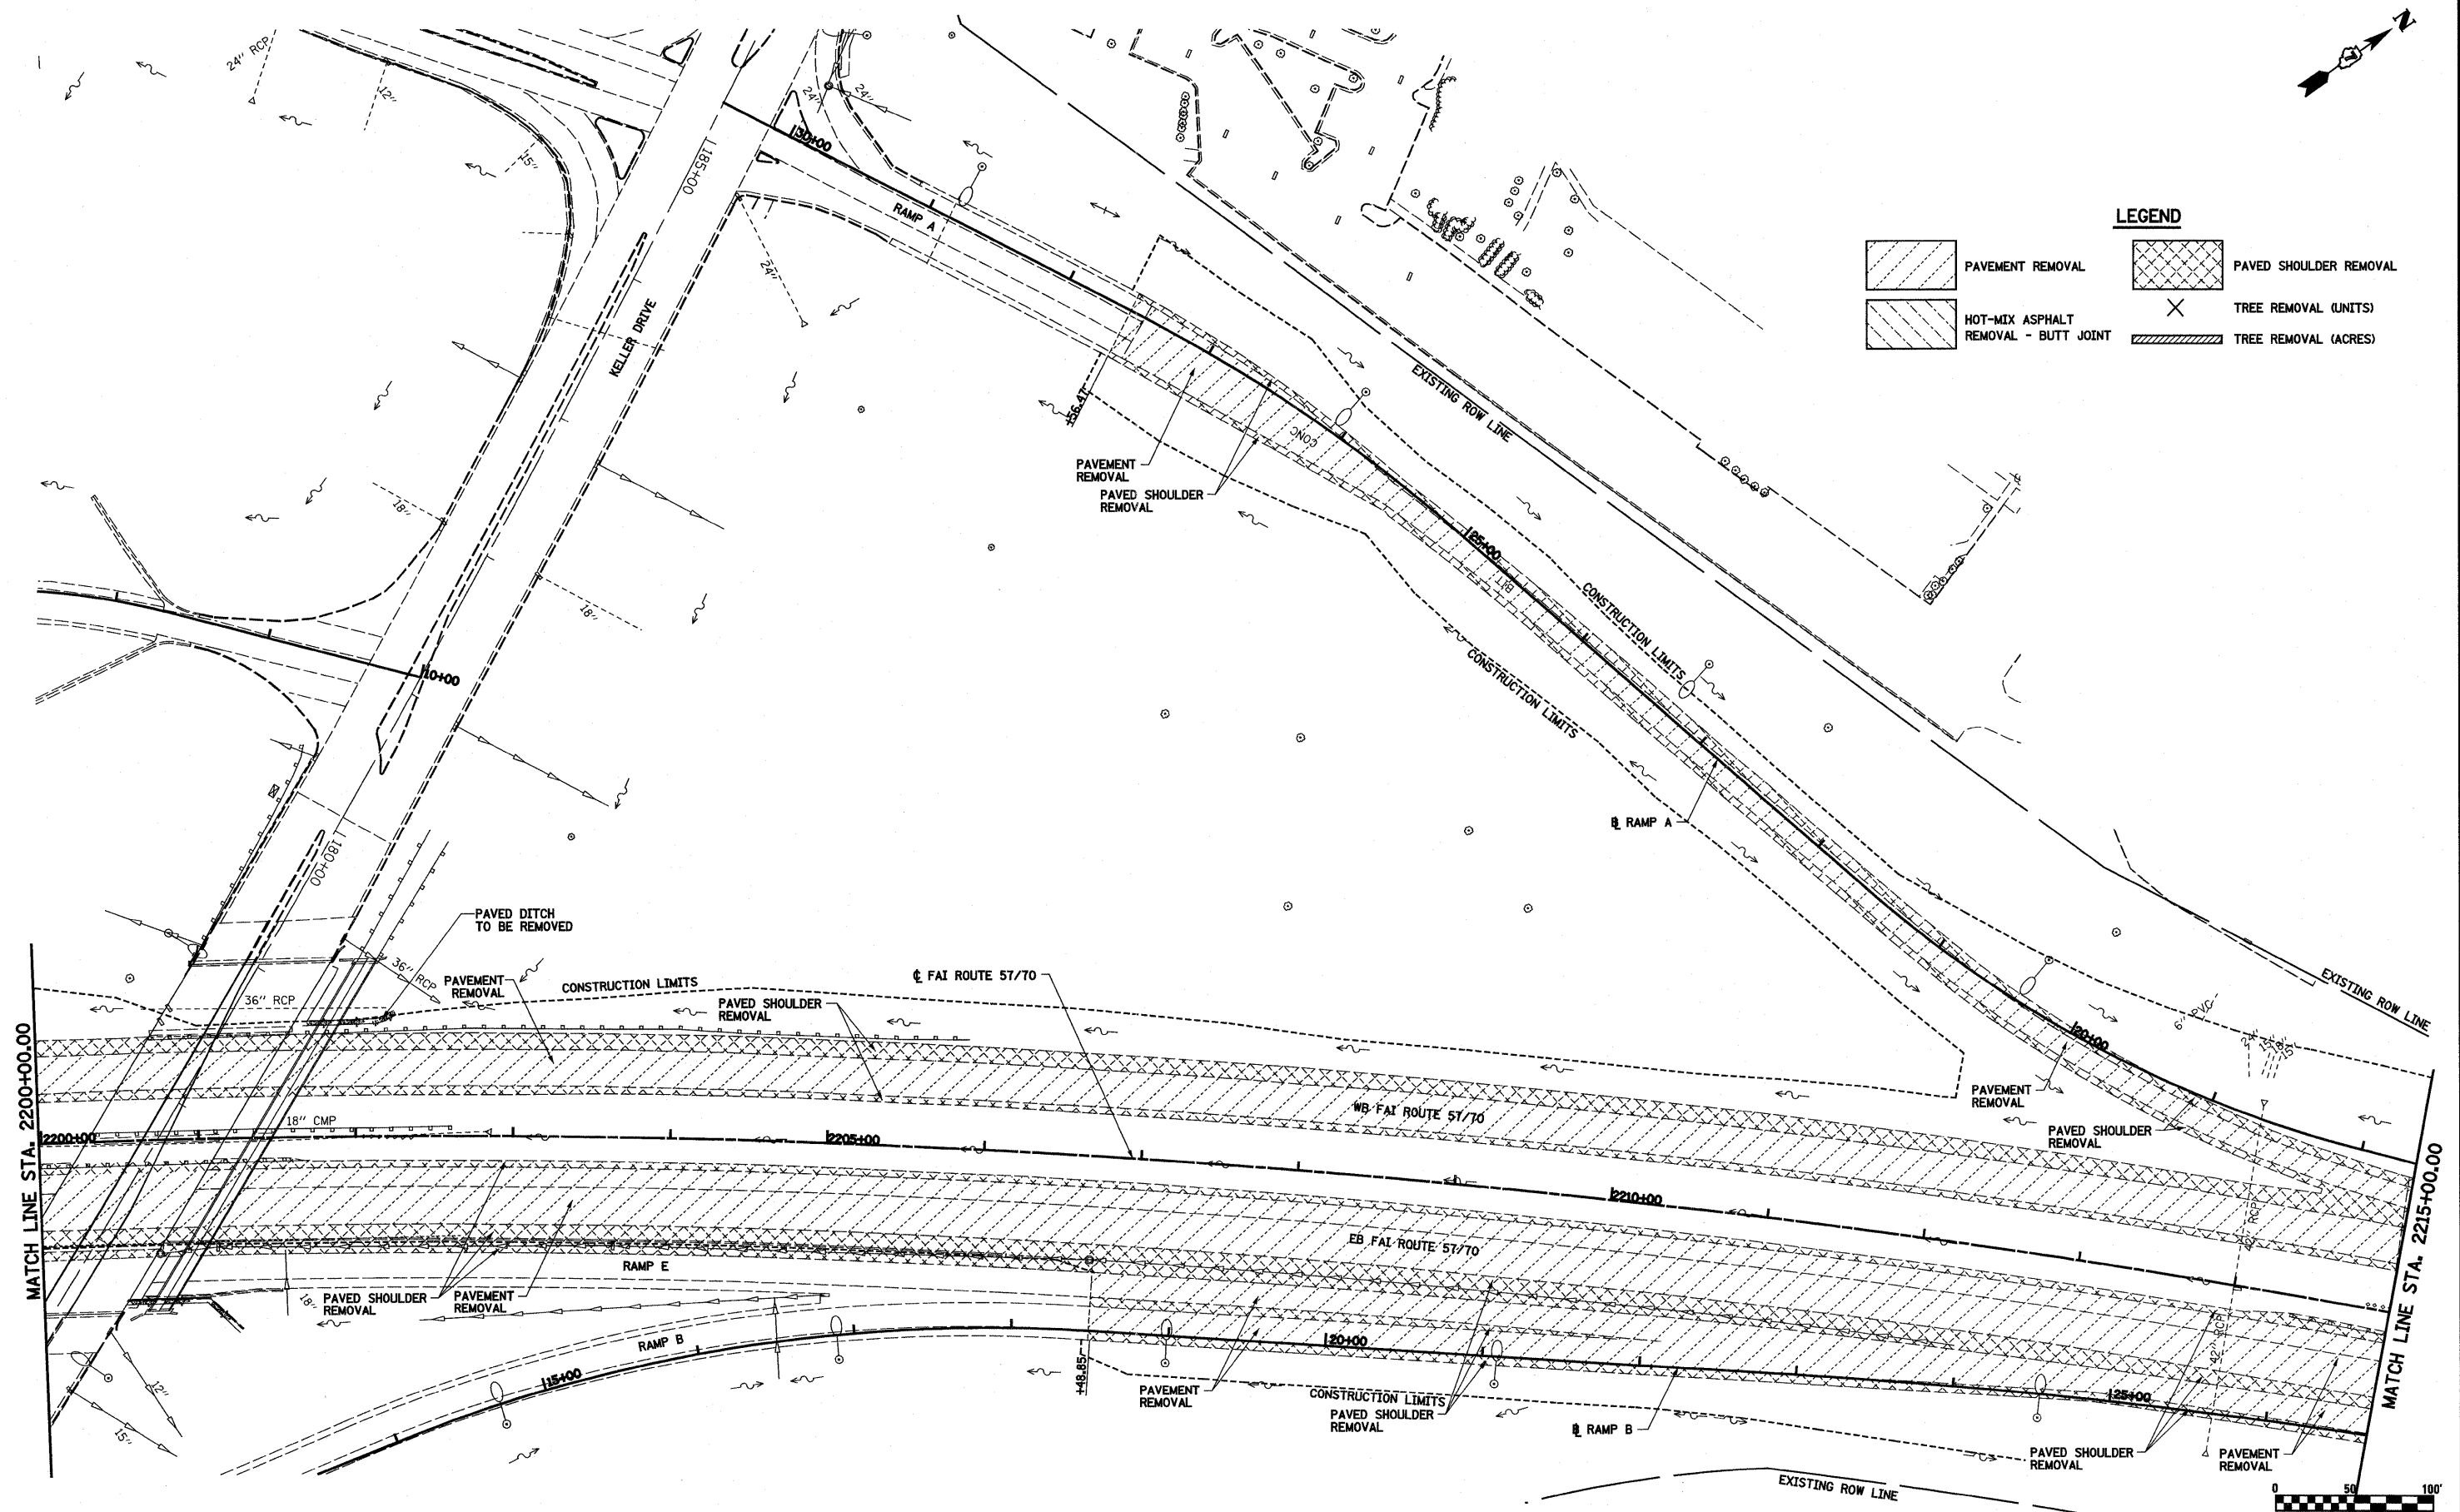

**LEGEND**

	PAVEMENT REMOVAL		PAVED SHOULDER REMOVAL
	HOT-MIX ASPHALT REMOVAL - BUTT JOINT		TREE REMOVAL (UNITS)
			TREE REMOVAL (ACRES)



FILE NAME = S:\Projects\05770\25-34R\01\Keller\road.keller.dwg	USER NAME = baeibel	DESIGNED - JWS	REVISED -	<b>STATE OF ILLINOIS DEPARTMENT OF TRANSPORTATION</b>	<b>REMOVAL PLAN, FAI ROUTE 57/70</b>		F.A.I. RTE. 57/70	SECTION (25-3,4)R	COUNTY EFFINGHAM	TOTAL SHEETS 1098	SHEET NO. 338
	PLOT SCALE = 100.00000' / IN.	DRAWN - PDB	REVISED -		SCALE: 1"=50'	SHEET NO. 6 OF 9 SHEETS	STA. 2200+00.00 TO STA. 2215+00.00	FED. ROAD DIST. NO.	ILLINOIS FED. AID PROJECT	<b>CONTRACT NO. 74299</b>	
	PLOT DATE = 3/18/2011	CHECKED - BMJ	REVISED -								
		DATE -	REVISED -								