


Dimensions at Rt. L's to \emptyset Roadway

ELEVATION

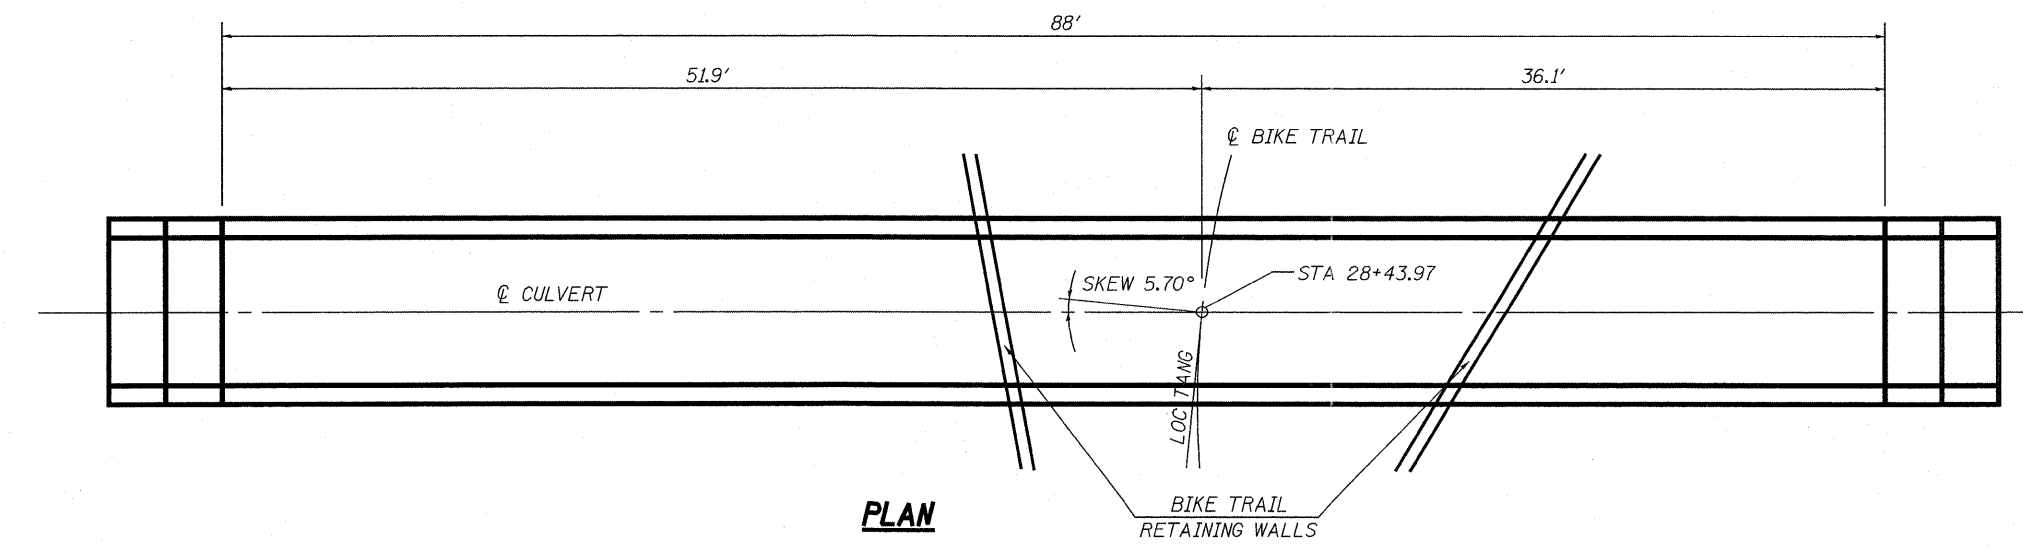

PLAN

BILL OF MATERIALS

PRECAST CONCRETE BOX CULVERT, 4' X 3'	FOOT	88
BOX CULVERT END SECTION, CULVERT NO. 4	EACH	2

FILE NAME = ..\..Keller\Culvert Details.dgn	USER NAME = bsalbel	DESIGNED - RCB	REVISIONS	STATE OF ILLINOIS DEPARTMENT OF TRANSPORTATION	BOX CULVERT DETAILS PRECAST CONCRETE BOX CULVERT STA 28+43.97 BIKE TRAIL	F.A.I. RTE.	SECTION	COUNTY	TOTAL SHEETS	SHEET NO.
PLOT SCALE =	CHECKED - JWS	REVISIONS	57/70			(25-3,4)R	EFFINGHAM	1098	368	
PLOT DATE = 7:47:03 AM 3/18/2011	DRAWN - RCB	REVISIONS	CONTRACT NO. 74299							
	CHECKED - BRM	REVISIONS	ILLINOIS FED. AID PROJECT							
SHEET NO. 10 OF 11 SHEETS										