


| | | |
|---------------|---------------|------|
| FINAL SURVEY | SURVEYED | DATE |
| NOTE BOOK NO. | PLOTTED | BY |
| | TEMPLATE | |
| | AREAS CHECKED | |

| | | |
|-----------------|---------------|------|
| ORIGINAL SURVEY | SURVEYED | DATE |
| NOTE BOOK NO. | PLOTTED | BY |
| | TEMPLATE | |
| | AREAS CHECKED | |

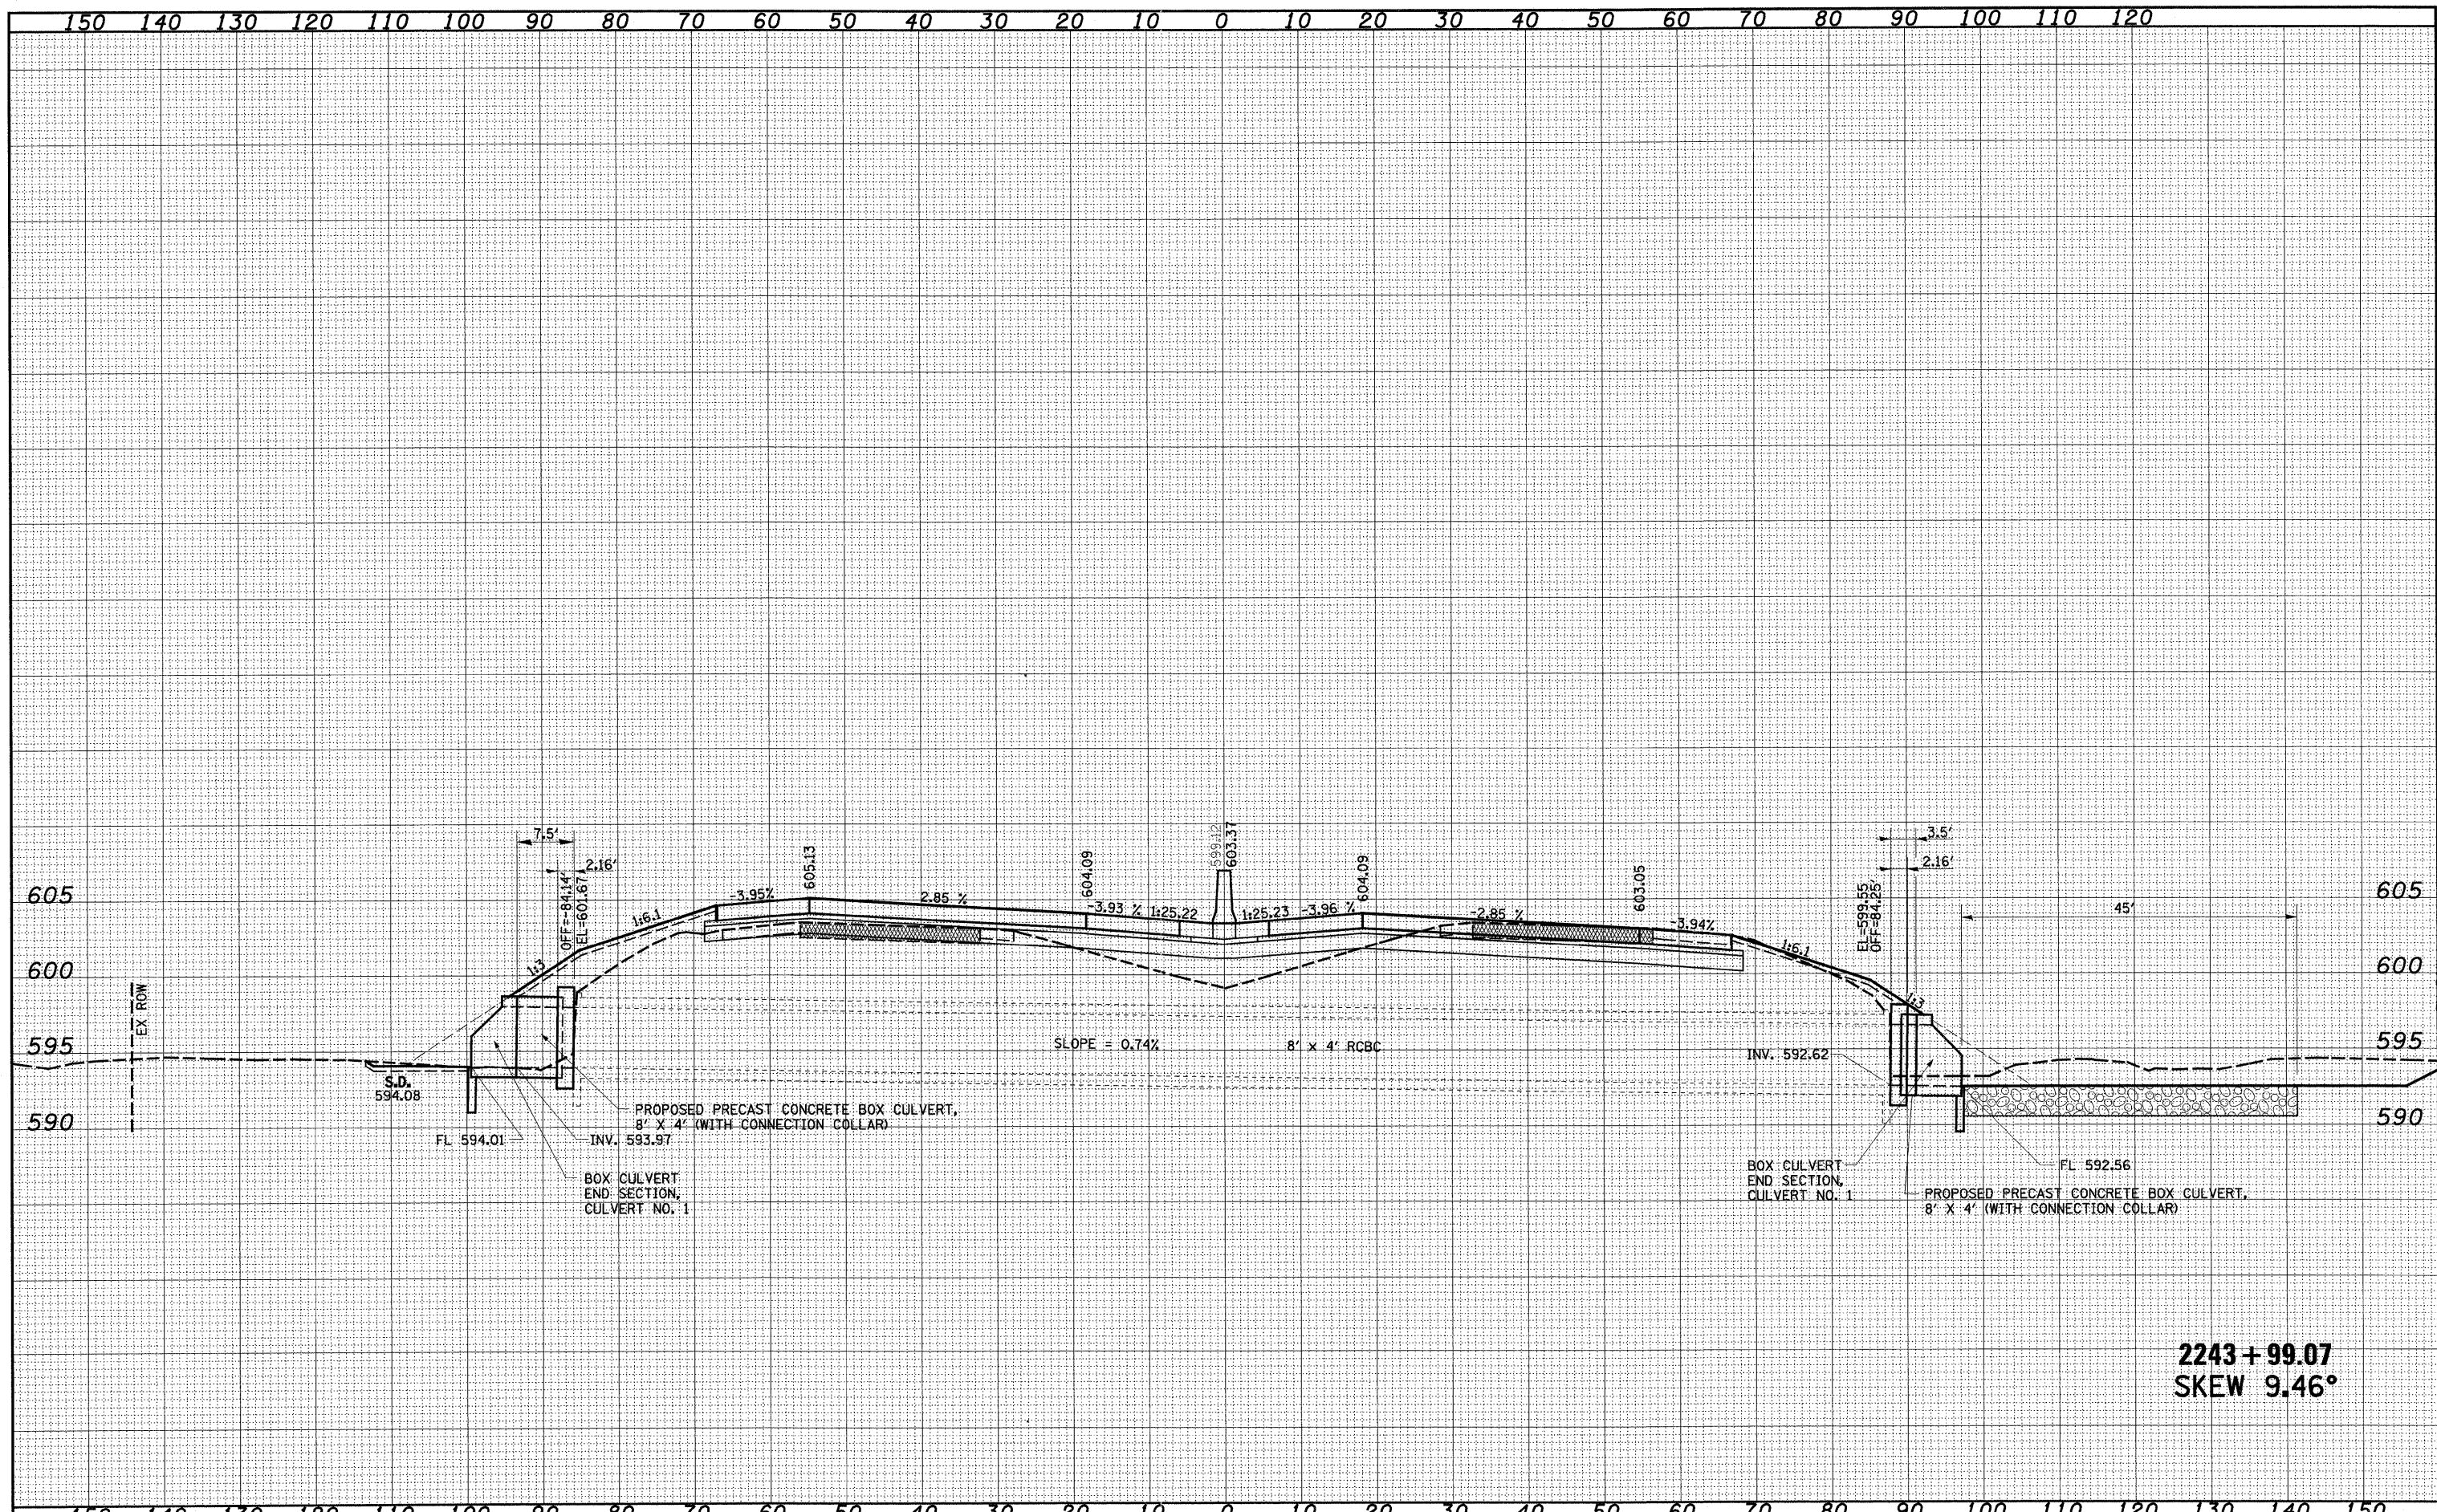

2243 + 99.07
SKEW 9.46°

| | | | | | | | | | | | |
|-------------|----------------------|----------------|-----------|---|--|---|-----------|-----------|--------------|-----------|--|
| FILE NAME - | USER NAME - #USER# | DESIGNED - JWS | REVISED - | STATE OF ILLINOIS DEPARTMENT OF TRANSPORTATION | CULVERT PROFILES, FAI ROUTE 57/70 | F.A.I. RTE. | SECTION | COUNTY | TOTAL SHEETS | SHEET NO. | |
| #BB | PLOT SCALE = #SCALE# | DRAWN - LEC | REVISED - | | | 57/70 | (25-3,4)R | EFFINGHAM | 1098 | 420 | |
| | PLOT DATE = #DATE# | CHECKED - BRM | REVISED - | | | SCALE: 1"=10' SHEET NO. 5 OF 11 SHEETS STA. 2243+99.07 TO STA. 2243+99.07 FED. ROAD DIST. NO. ILLINOIS FED. AID PROJECT | | | | | |
| | | DATE - 4-01-08 | REVISED - | | | CONTRACT NO. 74299 | | | | | |