


FINAL SURVEY	SURVEYED	DATE
NOTE BOOK NO.	PLOTTED	
	TEMPLATE	
	AREAS CHECKED	
	AREAS CHECKED	

ORIGINAL SURVEY	SURVEYED	DATE
NOTE BOOK NO.	PLOTTED	
	TEMPLATE	
	AREAS CHECKED	
	AREAS CHECKED	

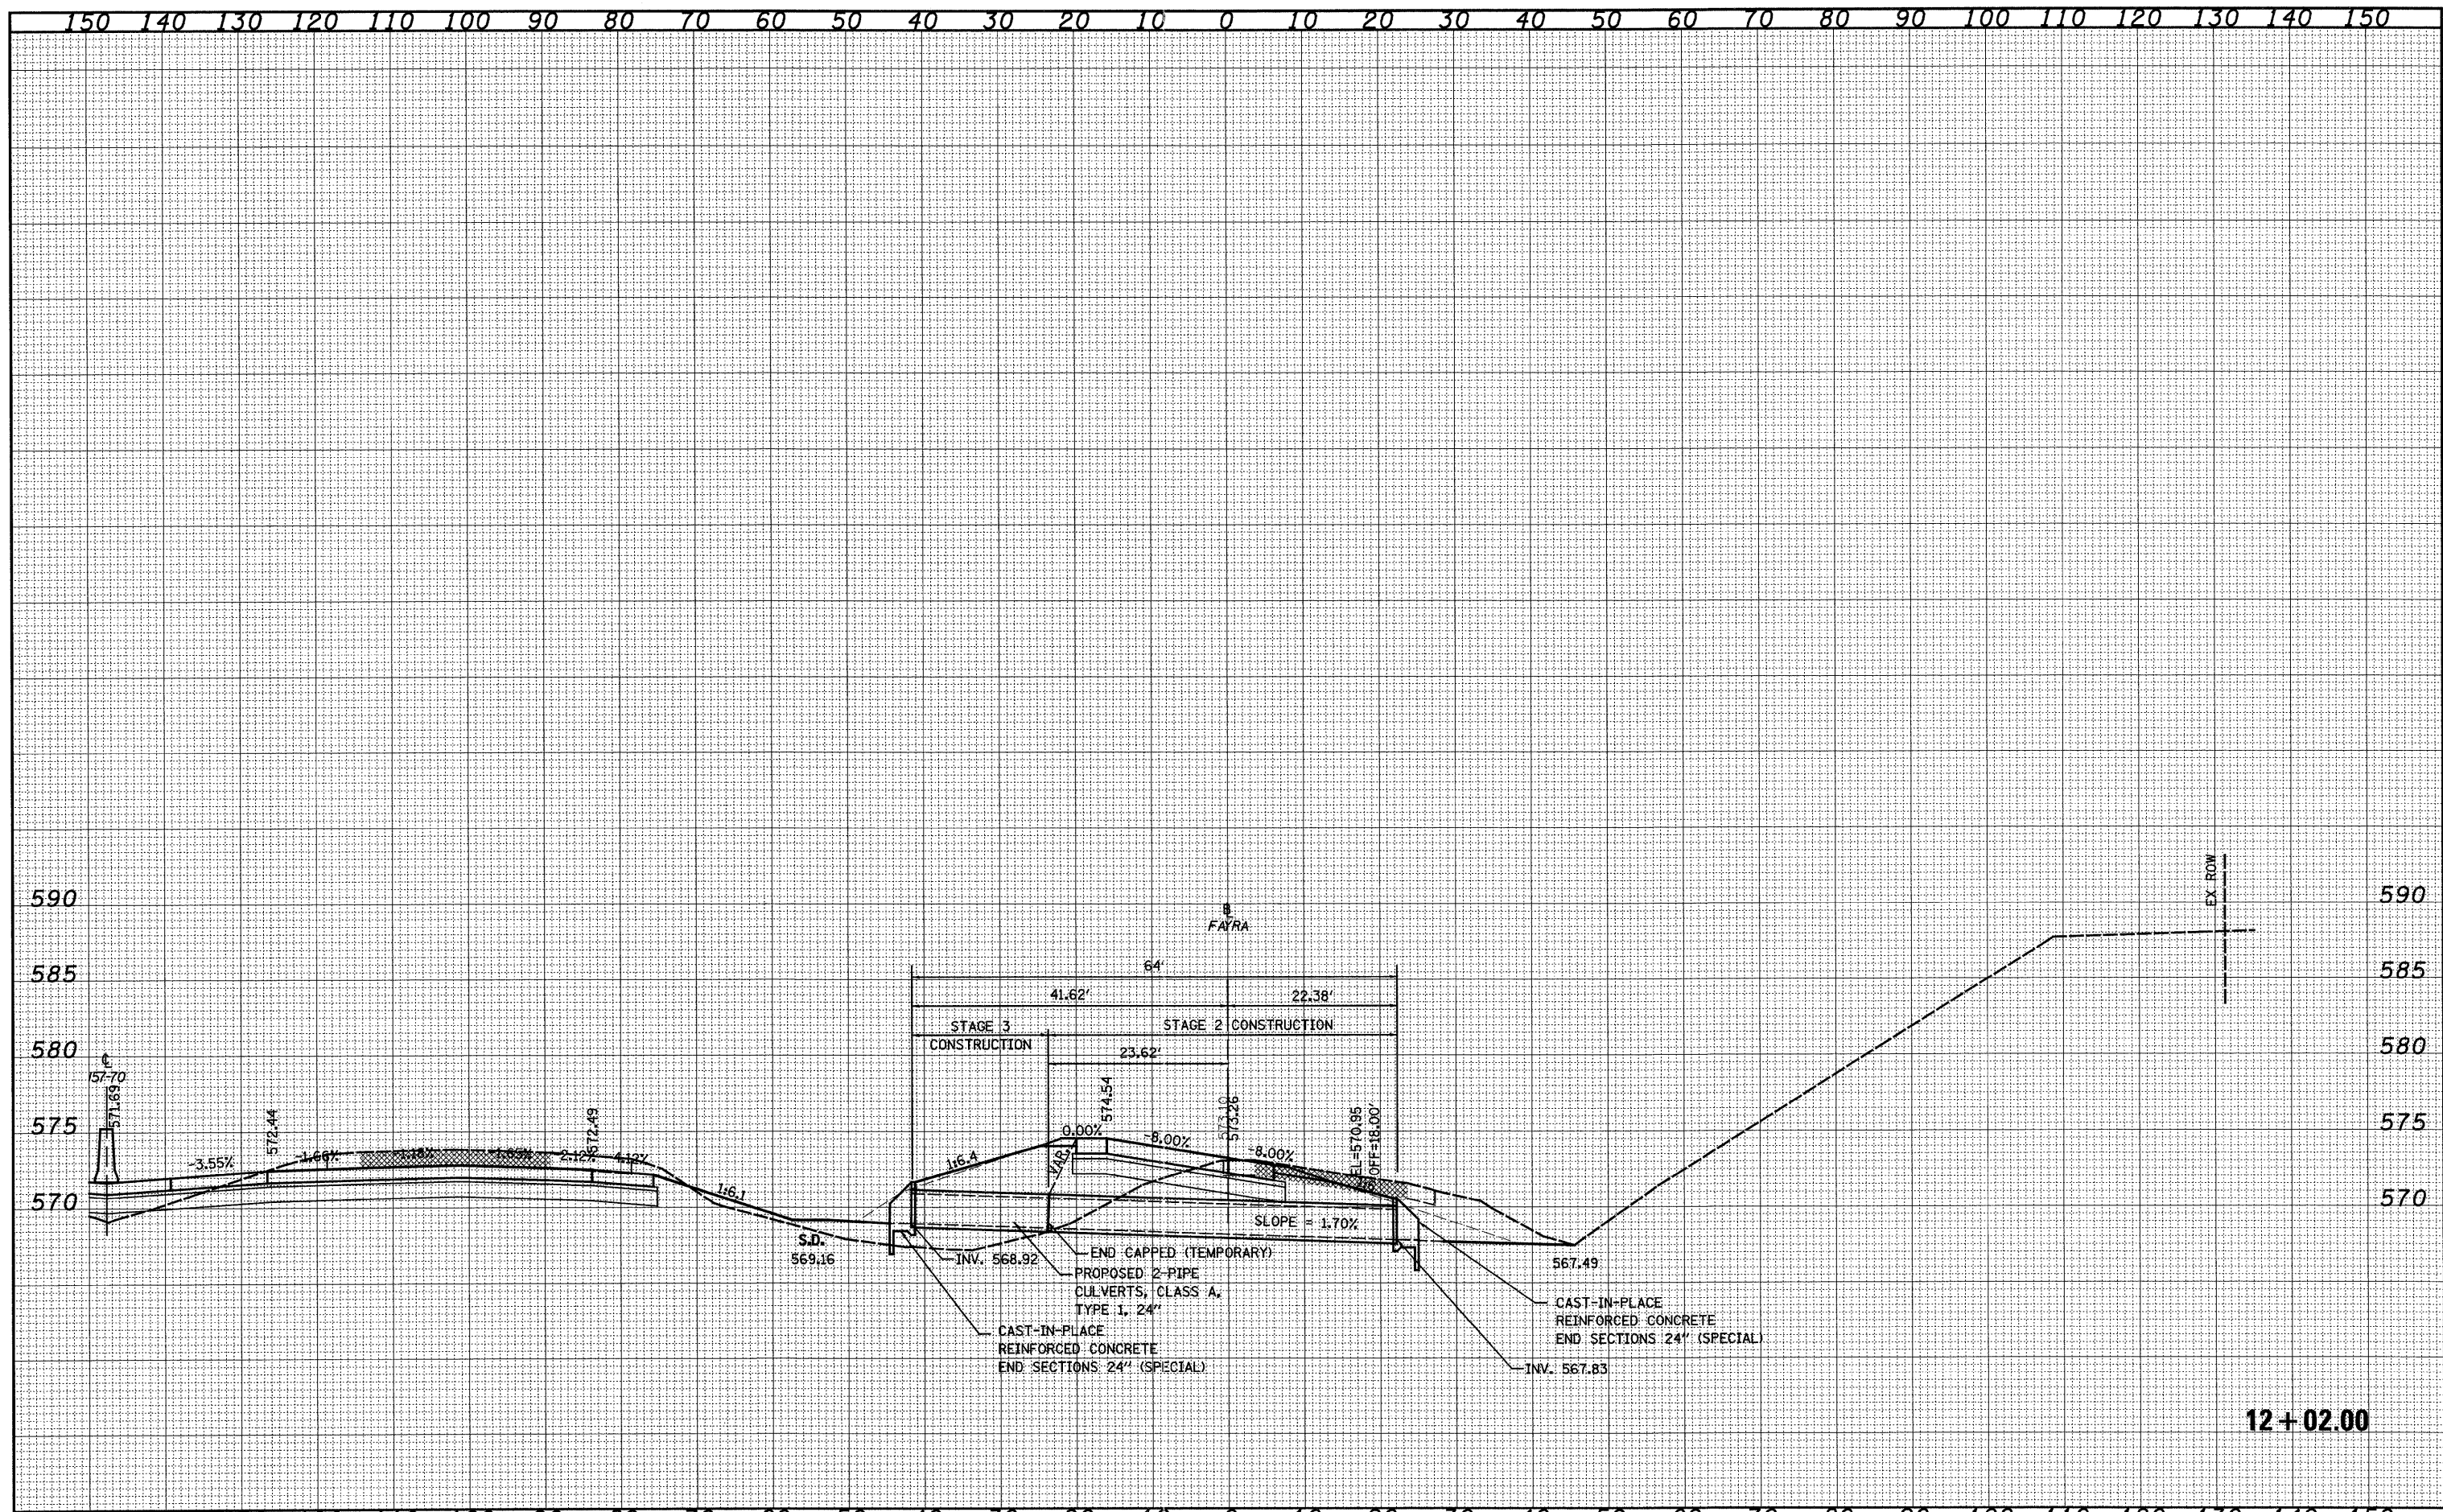

12+02.00

FILE NAME =	USER NAME = betsy	DESIGNED - JWS	REVISED -	STATE OF ILLINOIS DEPARTMENT OF TRANSPORTATION	CULVERT PROFILES, FAYETTE AVENUE RAMP A, STA 12+02.00	F.A.I. RTE.	SECTION	COUNTY	TOTAL SHEETS	SHEET NO.
9:\projects\03-00072-57-70\dy\W_Keller\csh\over\proj\fil\fig.dgn	PLOT SCALE = 20.0000' / IN.	DRAWN - LEC	REVISED -			57/70	(25-3,4)R	EFFINGHAM	1098	421
PLOT DATE = 3/18/2011	DATE - 11-05-07	CHECKED - BRM	REVISED -			SCALE: 1"=10'	SHEET NO. 6 OF 11 SHEETS	FED. ROAD DIST. NO.	ILLINOIS FED. AID PROJECT	CONTRACT NO. 74299
		DATE - 11-05-07	REVISED -			STA. 12+02.00 TO STA. 12+02.00				