


DATE	
BY	
FINAL SURVEY	SURVEYED
NOTE BOOK	PLOTTED
NO.	DATE
	AREAS CHECKED

DATE	
BY	
ORIGINAL SURVEY	SURVEYED
NOTE BOOK	PLOTTED
NO.	DATE
	AREAS CHECKED

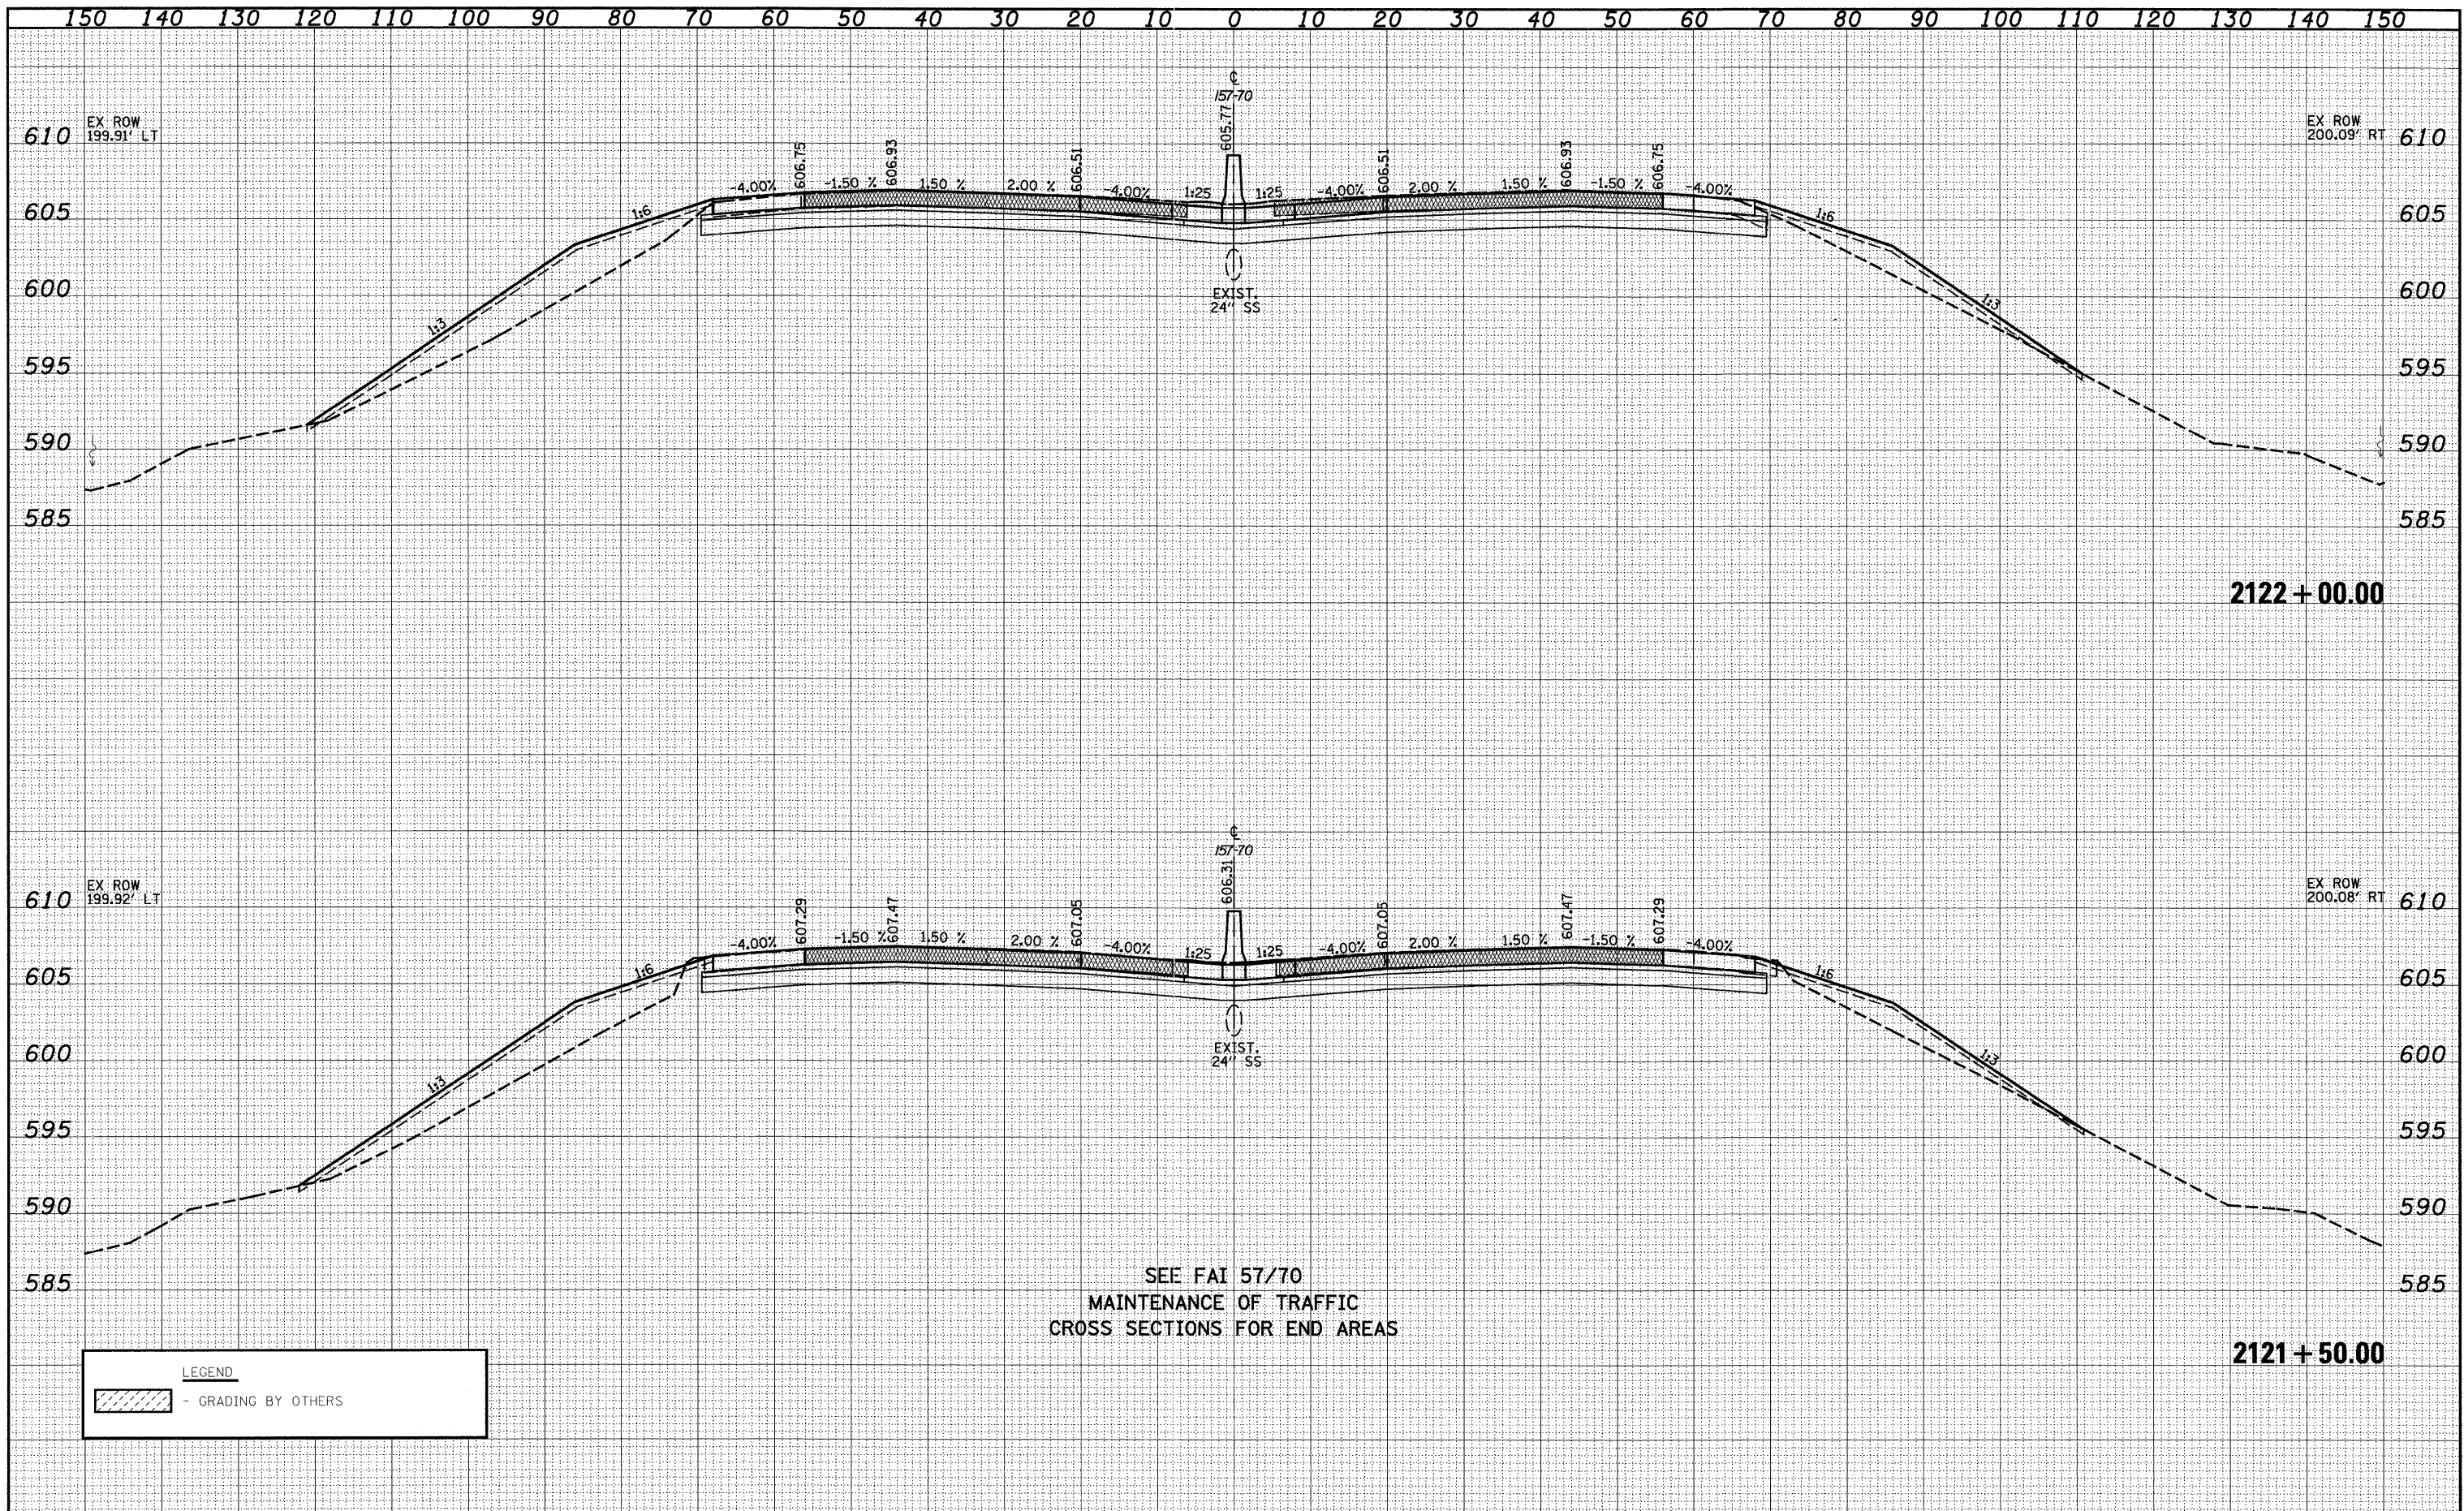

SEE FAI 57/70
 MAINTENANCE OF TRAFFIC
 CROSS SECTIONS FOR END AREAS

LEGEND	
	- GRADING BY OTHERS