


DATE	
BY	
SURVEYED	
PLOTTED	
TEMPLATE	
AREAS	
CHECKED	
NO.	

DATE	
BY	
ORIGINAL SURVEY	
PLOTTED	
TEMPLATE	
AREAS	
CHECKED	
NO.	

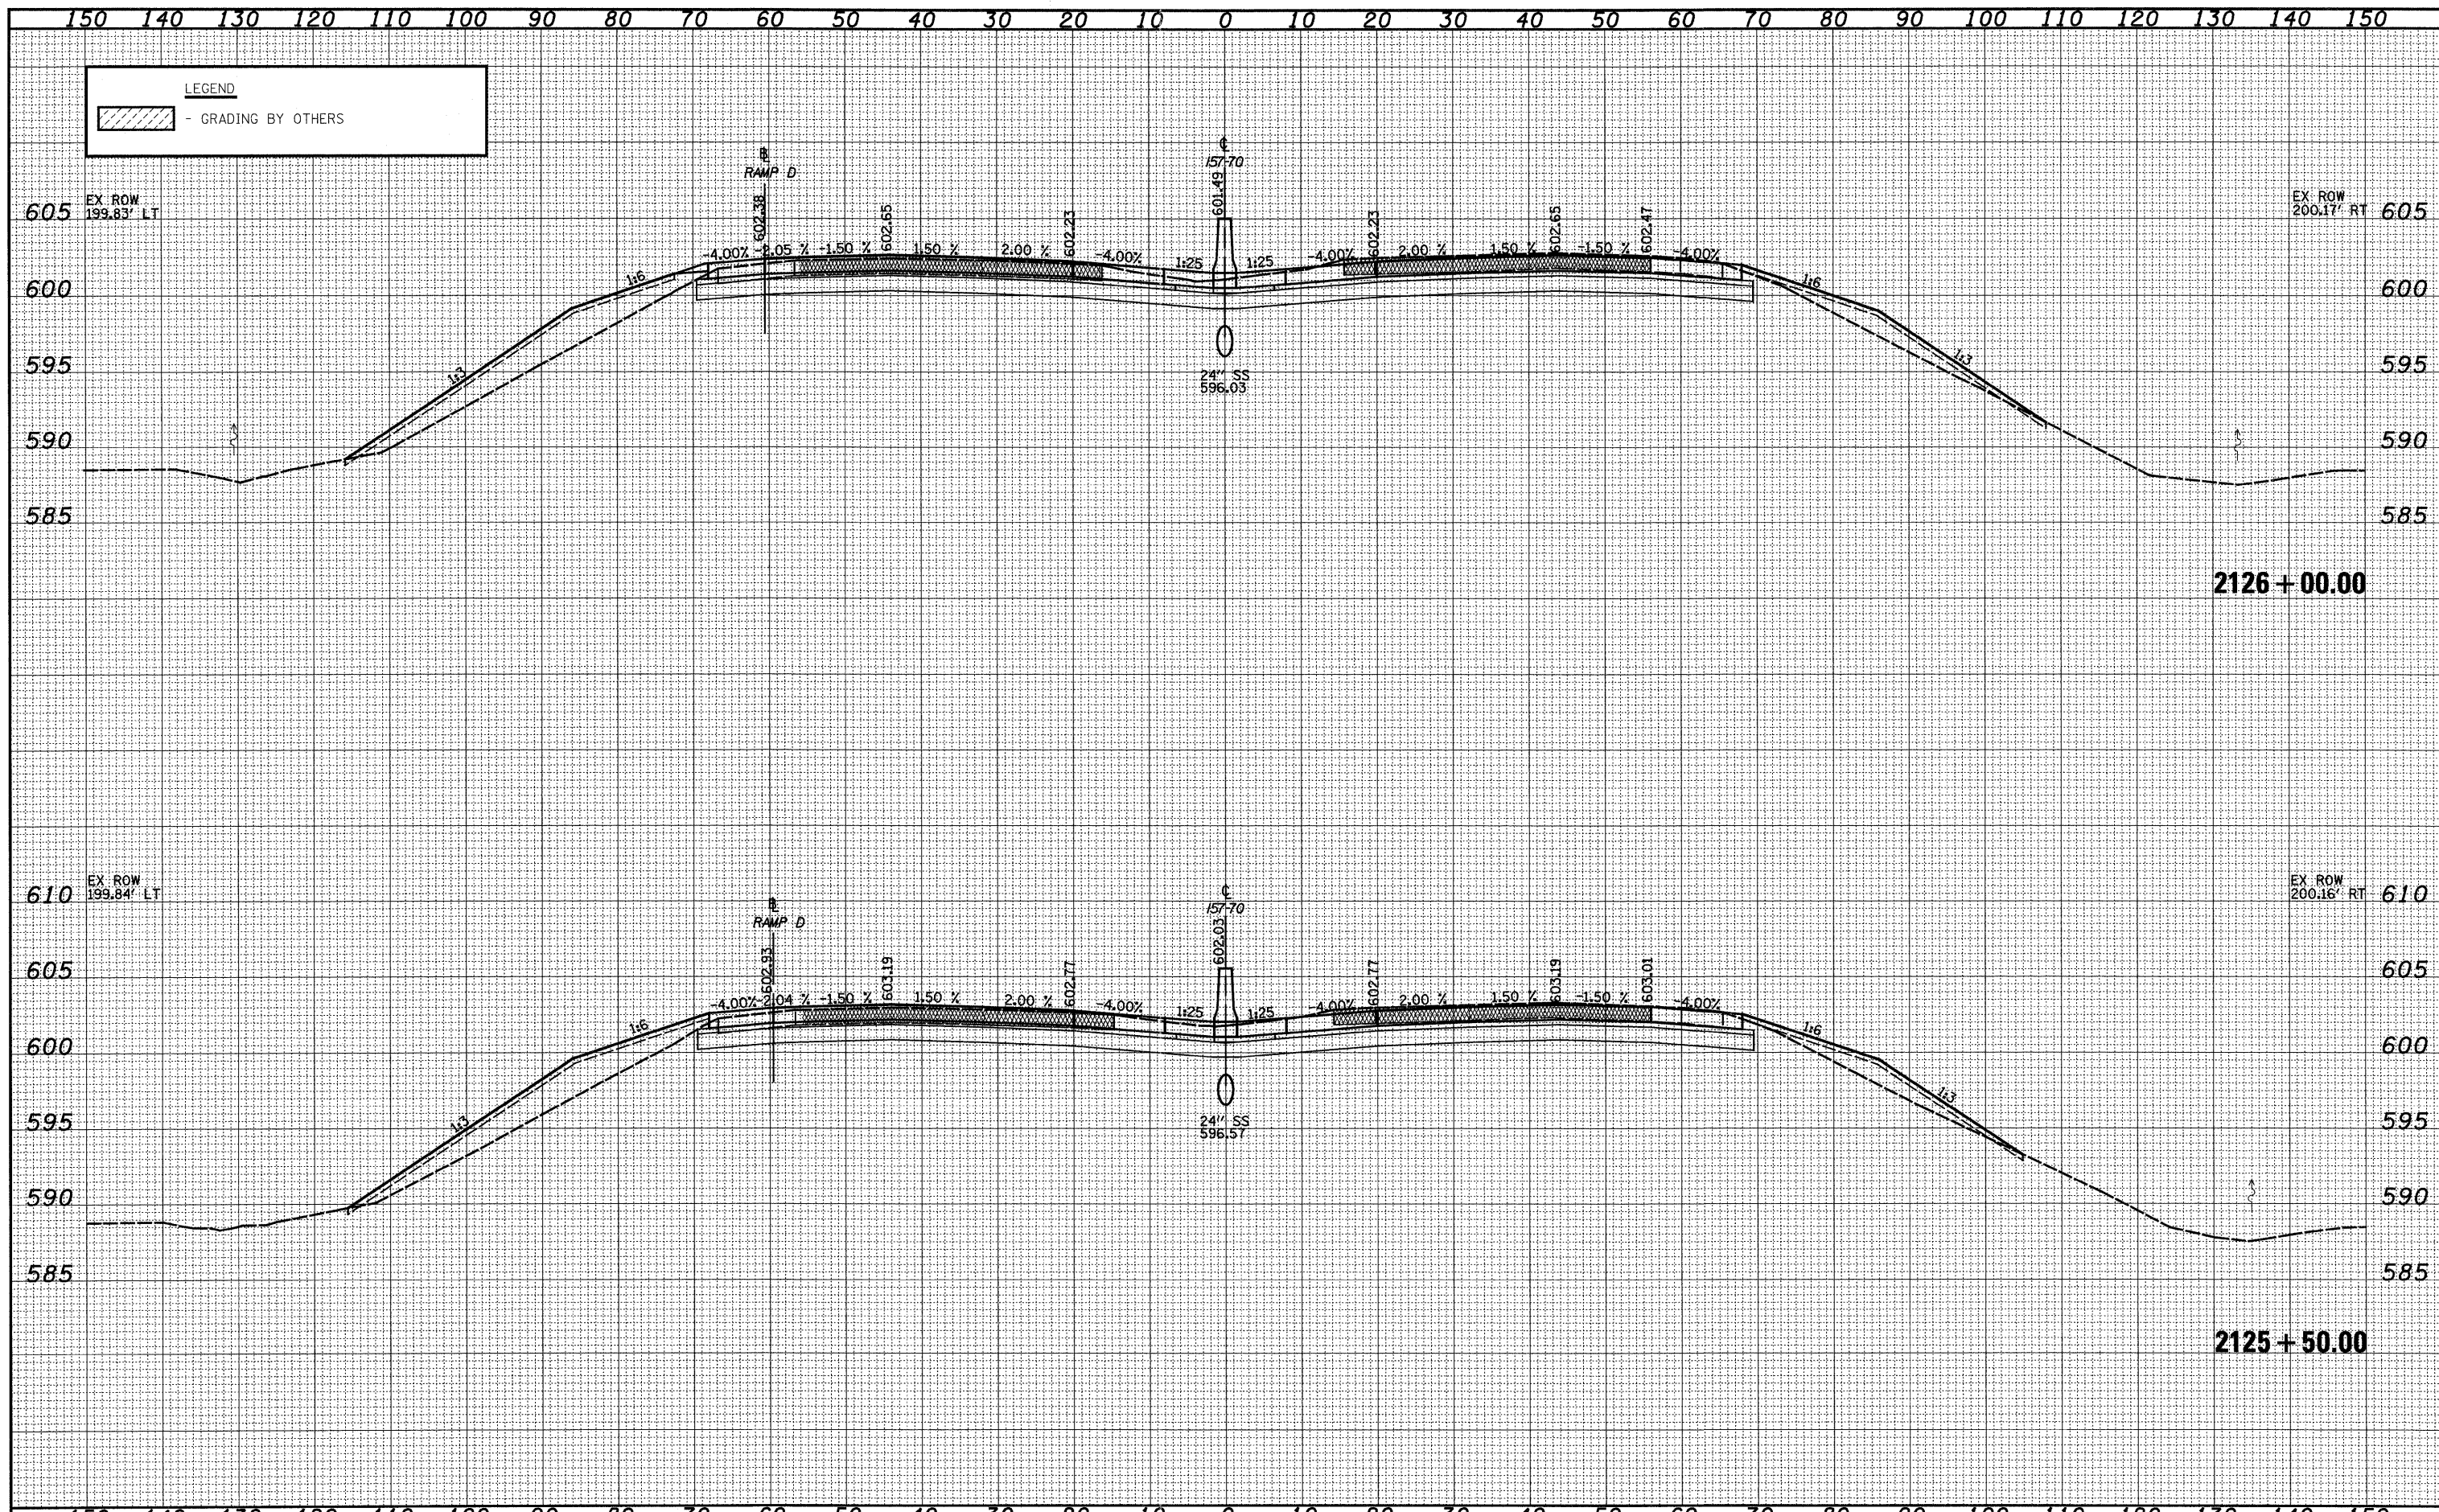

FILE NAME =	USER NAME = #USER*	DESIGNED - JWS	REVISED -	STATE OF ILLINOIS DEPARTMENT OF TRANSPORTATION	CROSS SECTIONS FAI 57/70		F.A.I. RTE.	SECTION	COUNTY	TOTAL SHEETS	SHEET NO.	
#EIB	PLOT SCALE = #SCALE*	DRAWN - LEC	REVISED -		57/70	(25-3,4)R	EFFINGHAM	1098	432	CONTRACT NO. 74299		
	PLOT DATE = #DATE*	CHECKED - BRM	REVISED -		SCALE: 1"=10'	SHEET NO. 6 OF 199 SHEETS	STA. 2125+50.00 TO STA. 2126+00.00	FED. ROAD DIST. NO.	ILLINOIS	FED. AID PROJECT		
		DATE - 4-01-08	REVISED -									