
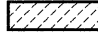


130 120 110 100 90 80 70 60 50 40 30 20 10 0 10 20 30 40 50 60 70 80 90 100 110 120 130 140 150 160 170

LEGEND
 - GRADING BY OTHERS

FINAL SURVEY	SURVEYED	DATE
NOTE BOOK	PLOTTED	BY
NO.	TEMPLATE	
	AREAS	
	CHECKED	

ORIGINAL SURVEY	SURVEYED	DATE
NOTE BOOK	PLOTTED	BY
NO.	TEMPLATE	
	AREAS	
	CHECKED	

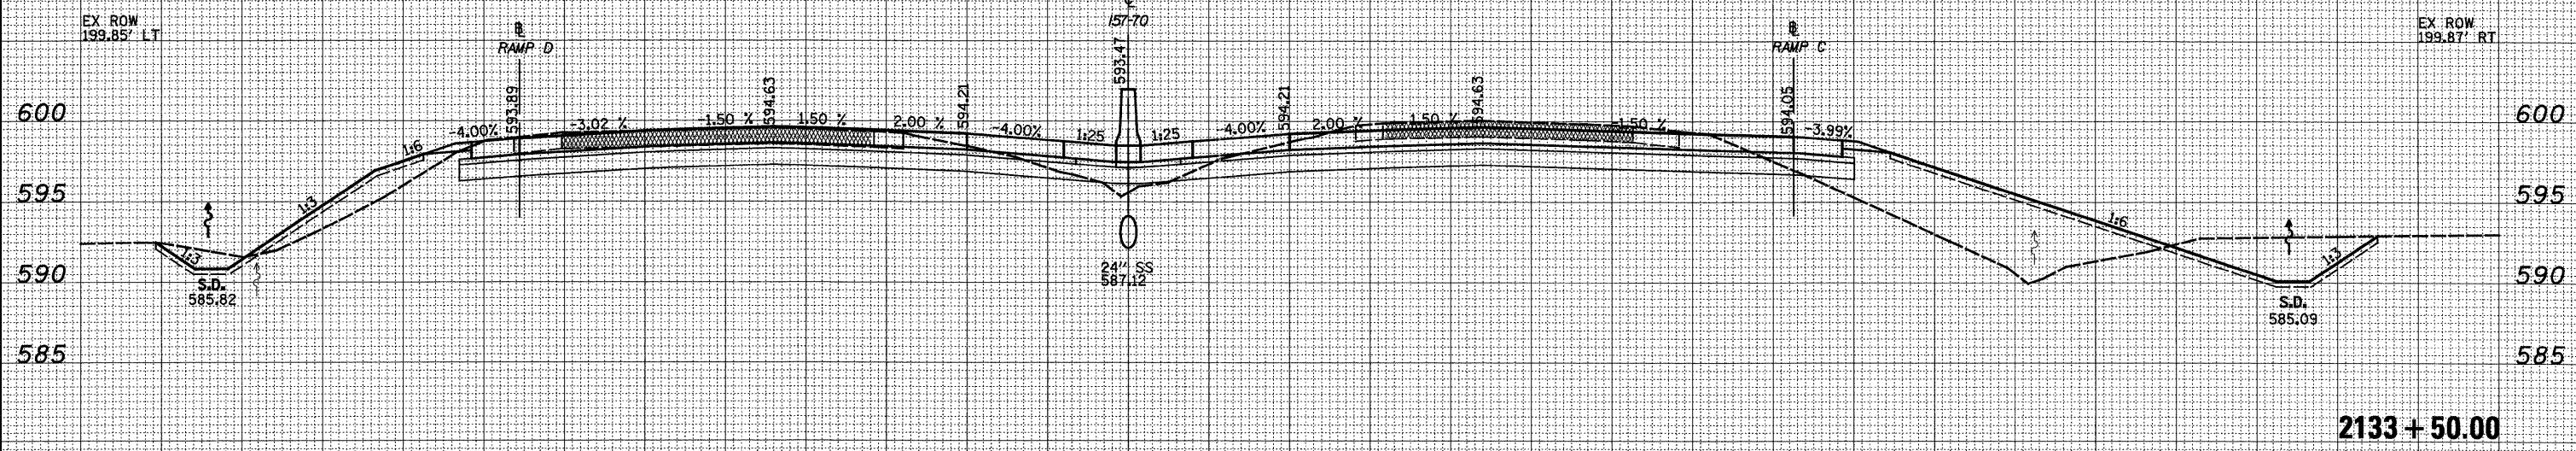

130 120 110 100 90 80 70 60 50 40 30 20 10 0 10 20 30 40 50 60 70 80 90 100 110 120 130 140 150 160 170

FILE NAME =	USER NAME = #USER#	DESIGNED -	REVISED -	<p align="center">STATE OF ILLINOIS DEPARTMENT OF TRANSPORTATION</p>	<p align="center">CROSS SECTIONS FAI 57/70</p>		F.A.I. RTE.	SECTION	COUNTY	TOTAL SHEETS	SHEET NO.
#FILE#	PLOT SCALE = #SCALE#	DRAWN -	REVISED -		<p align="center">SCALE: 1"=10' SHEET NO. 18 OF 199 SHEETS STA. 2133+50.00 TO STA. 2133+50.00</p>		(25-3,4)R	EFFINGHAM	1098	444	
	PLOT DATE = #DATE#	CHECKED -	REVISED -				<p align="center">CONTRACT NO. 74299</p>				
		DATE -	REVISED -				<p align="center">FED. ROAD DIST. NO. ILLINOIS FED. AID PROJECT</p>				