
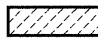
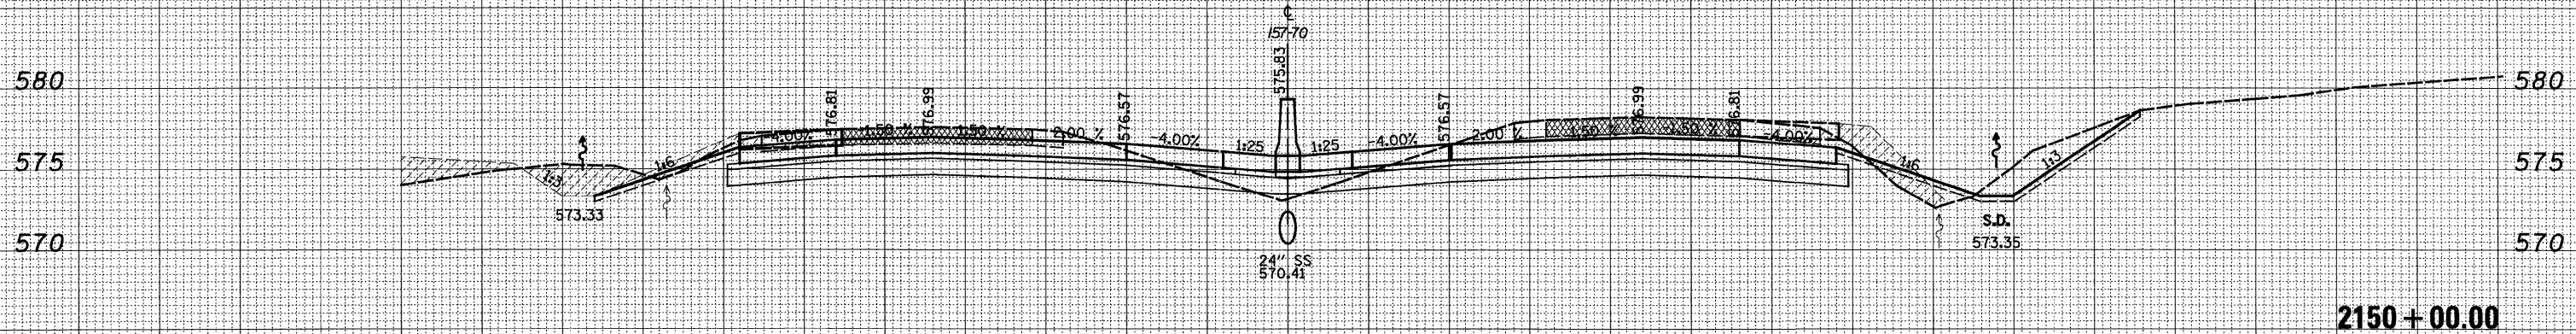


150 140 130 120 110 100 90 80 70 60 50 40 30 20 10 0 10 20 30 40 50 60 70 80 90 100 110 120 130 140 150

LEGEND
 - GRADING BY OTHERS

| | | |
|--------------|---------------|------|
| FINAL SURVEY | SURVEYED | DATE |
| NOTE BOOK | PLOTTED | BY |
| NO. | TEMPLATE | |
| | AREAS CHECKED | |
| | AREAS CHECKED | |

| | | |
|-----------------|---------------|------|
| ORIGINAL SURVEY | SURVEYED | DATE |
| NOTE BOOK | PLOTTED | BY |
| NO. | TEMPLATE | |
| | AREAS CHECKED | |
| | AREAS CHECKED | |

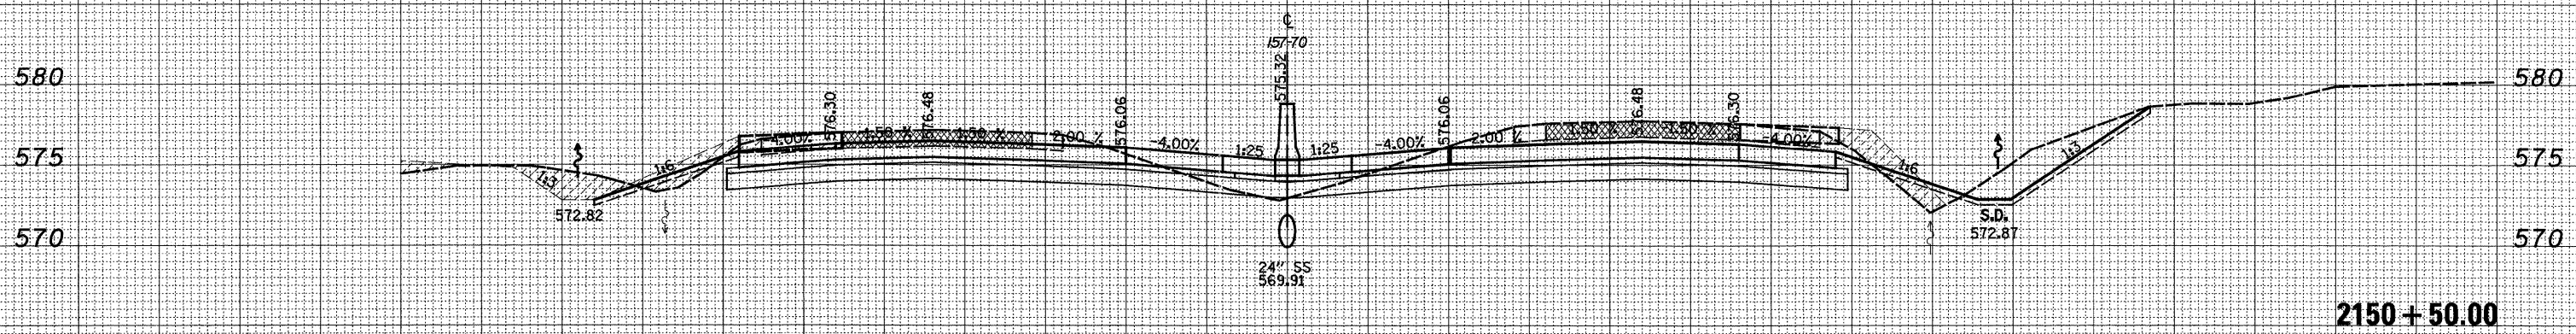

150 140 130 120 110 100 90 80 70 60 50 40 30 20 10 0 10 20 30 40 50 60 70 80 90 100 110 120 130 140 150

| | | | | | | | | | | | | |
|-------------|----------------------|----------------|-----------|---|---|----------------------------|------------------------------------|-------------|-----------|-----------|--------------|-----------|
| FILE NAME = | USER NAME = *USER* | DESIGNED - JWS | REVISED - | STATE OF ILLINOIS DEPARTMENT OF TRANSPORTATION | CROSS SECTIONS FAI 57/70 | | | F.A.I. RTE. | SECTION | COUNTY | TOTAL SHEETS | SHEET NO. |
| #189 | PLOT SCALE = *SCALE* | DRAWN - LEC | REVISED - | | SCALE: 1"=10' | SHEET NO. 42 OF 199 SHEETS | STA. 2150+00.00 TO STA. 2150+50.00 | 57/70 | (25-3,4)R | EFFINGHAM | 1098 | 468 |
| | PLOT DATE = *DATE* | CHECKED - BRM | REVISED - | | CONTRACT NO. 74299 | | | | | | | |
| | | DATE - 4-01-08 | REVISED - | | FED. ROAD DIST. NO. ILLINOIS FED. AID PROJECT | | | | | | | |