
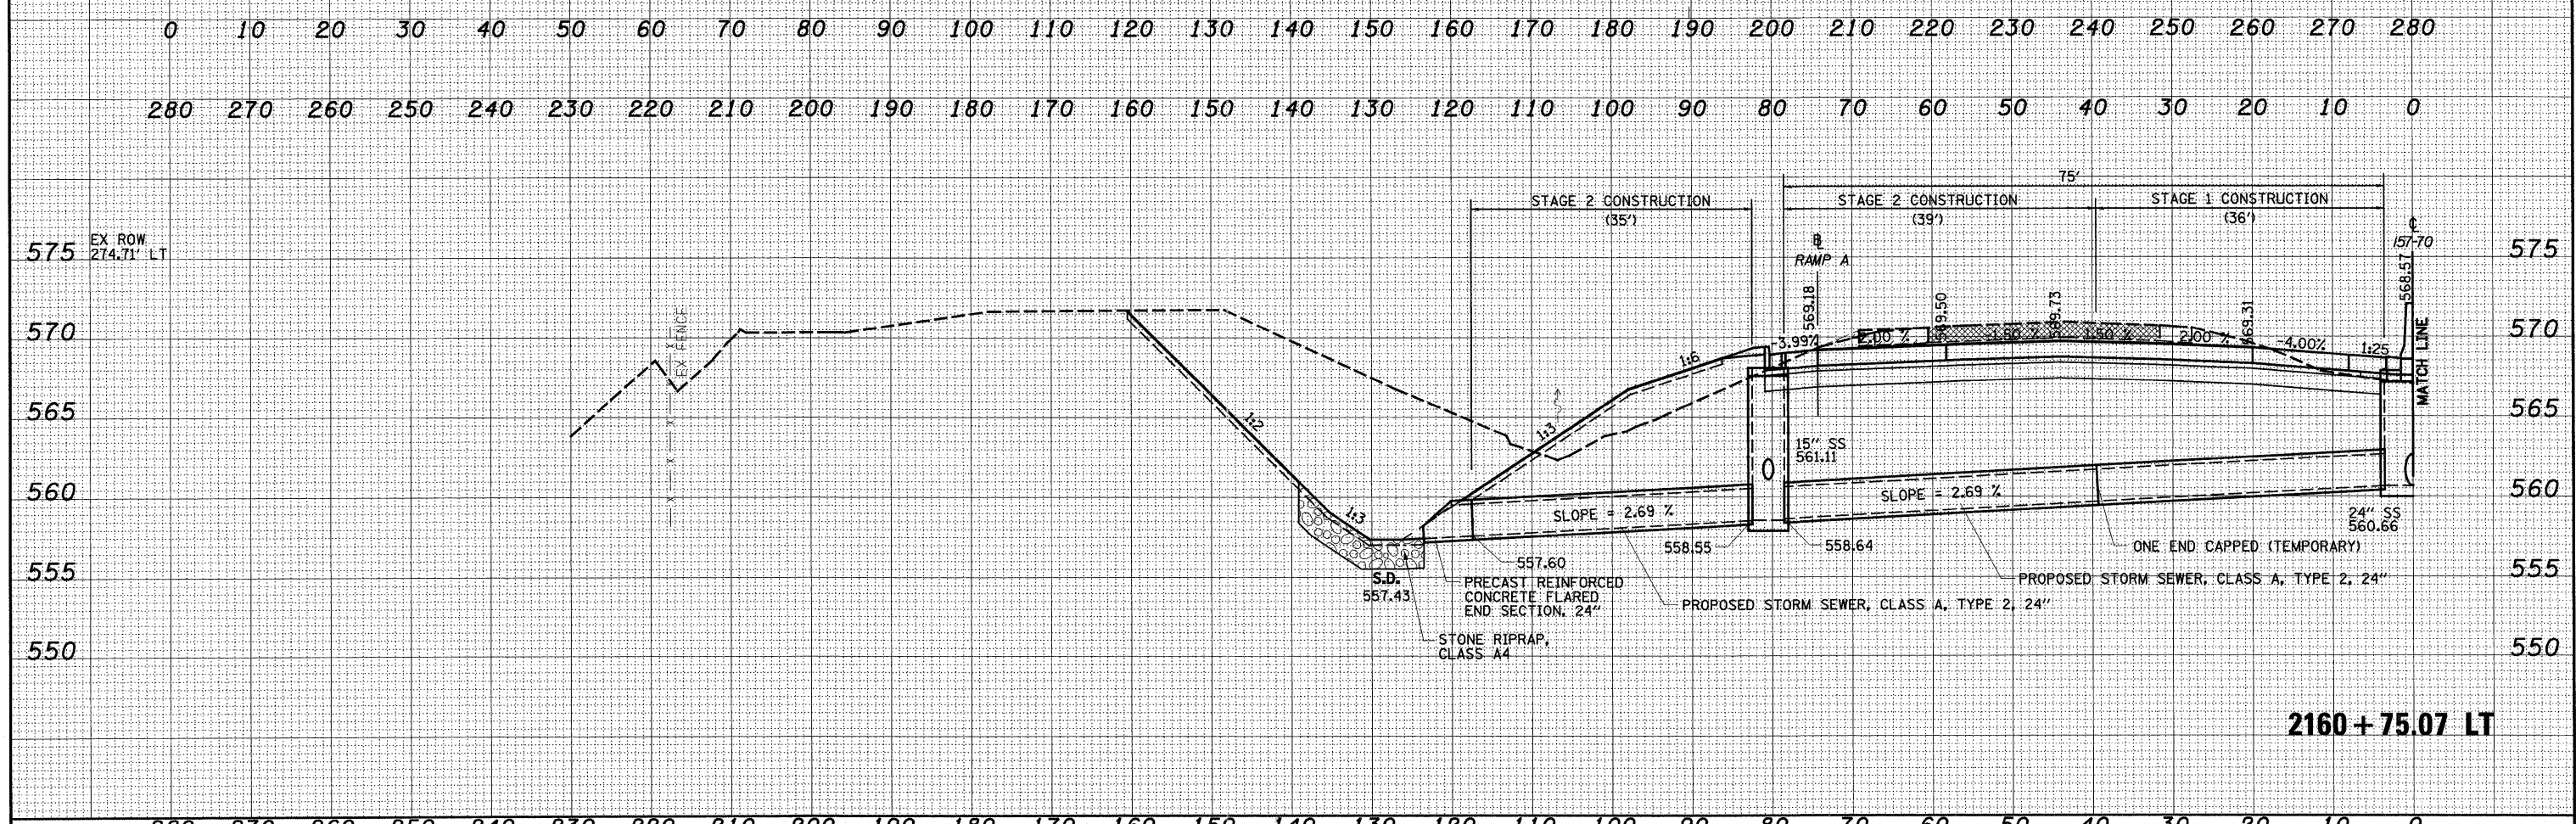


DATE	BY
SURVEYED	PLOTTED
NOTE BOOK	TEMPLATE
AREAS CHECKED	AREAS CHECKED
NO.	NO.

DATE	BY
SURVEYED	PLOTTED
NOTE BOOK	TEMPLATE
AREAS CHECKED	AREAS CHECKED
NO.	NO.

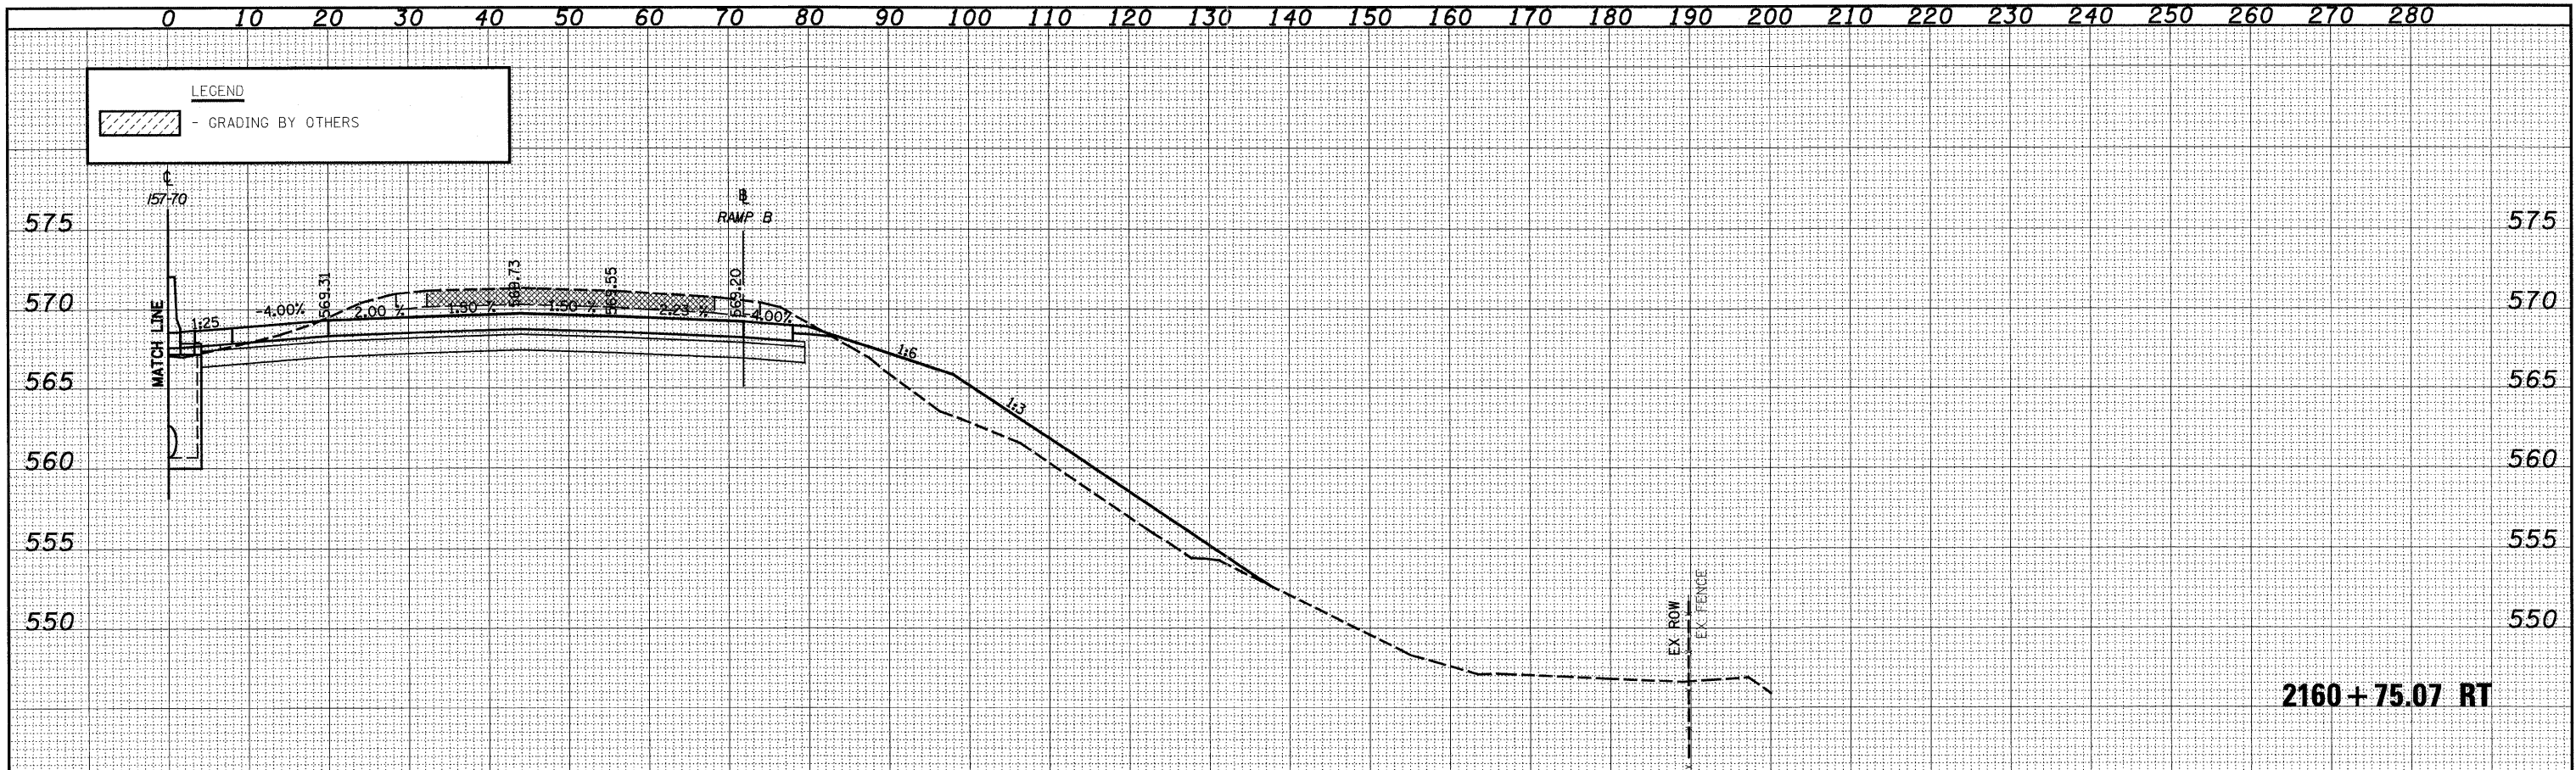

FILE NAME	USER NAME = *USER*	DESIGNED - JWS	REVISED -	STATE OF ILLINOIS DEPARTMENT OF TRANSPORTATION	CROSS SECTIONS FAI 57/70 SCALE: 1"=10' SHEET NO. 57 OF 199 SHEETS STA. 2160+75.07 TO STA. 2160+75.07	F.A.I. RTE. 57/70	SECTION (25-3,4)R	COUNTY EFFINGHAM	TOTAL SHEETS 1098	SHEET NO. 483	
#128	PLOT SCALE = *SCALE*	DRAWN - LEC	REVISED -			FED. ROAD DIST. NO.	(ILLINOIS) FED. AID PROJECT	CONTRACT NO. 74299			
	PLOT DATE = *DATE*	CHECKED - BRM	REVISED -								
		DATE - 4-01-08	REVISED -								