


|               |               |
|---------------|---------------|
| DATE          |               |
| BY            |               |
| FINAL SURVEY  | SURVEYED      |
| NOTE BOOK NO. | PLOTTED       |
|               | TEMPLATE      |
|               | AREAS CHECKED |

|                 |               |
|-----------------|---------------|
| DATE            |               |
| BY              |               |
| ORIGINAL SURVEY | SURVEYED      |
| NOTE BOOK NO.   | PLOTTED       |
|                 | TEMPLATE      |
|                 | AREAS CHECKED |

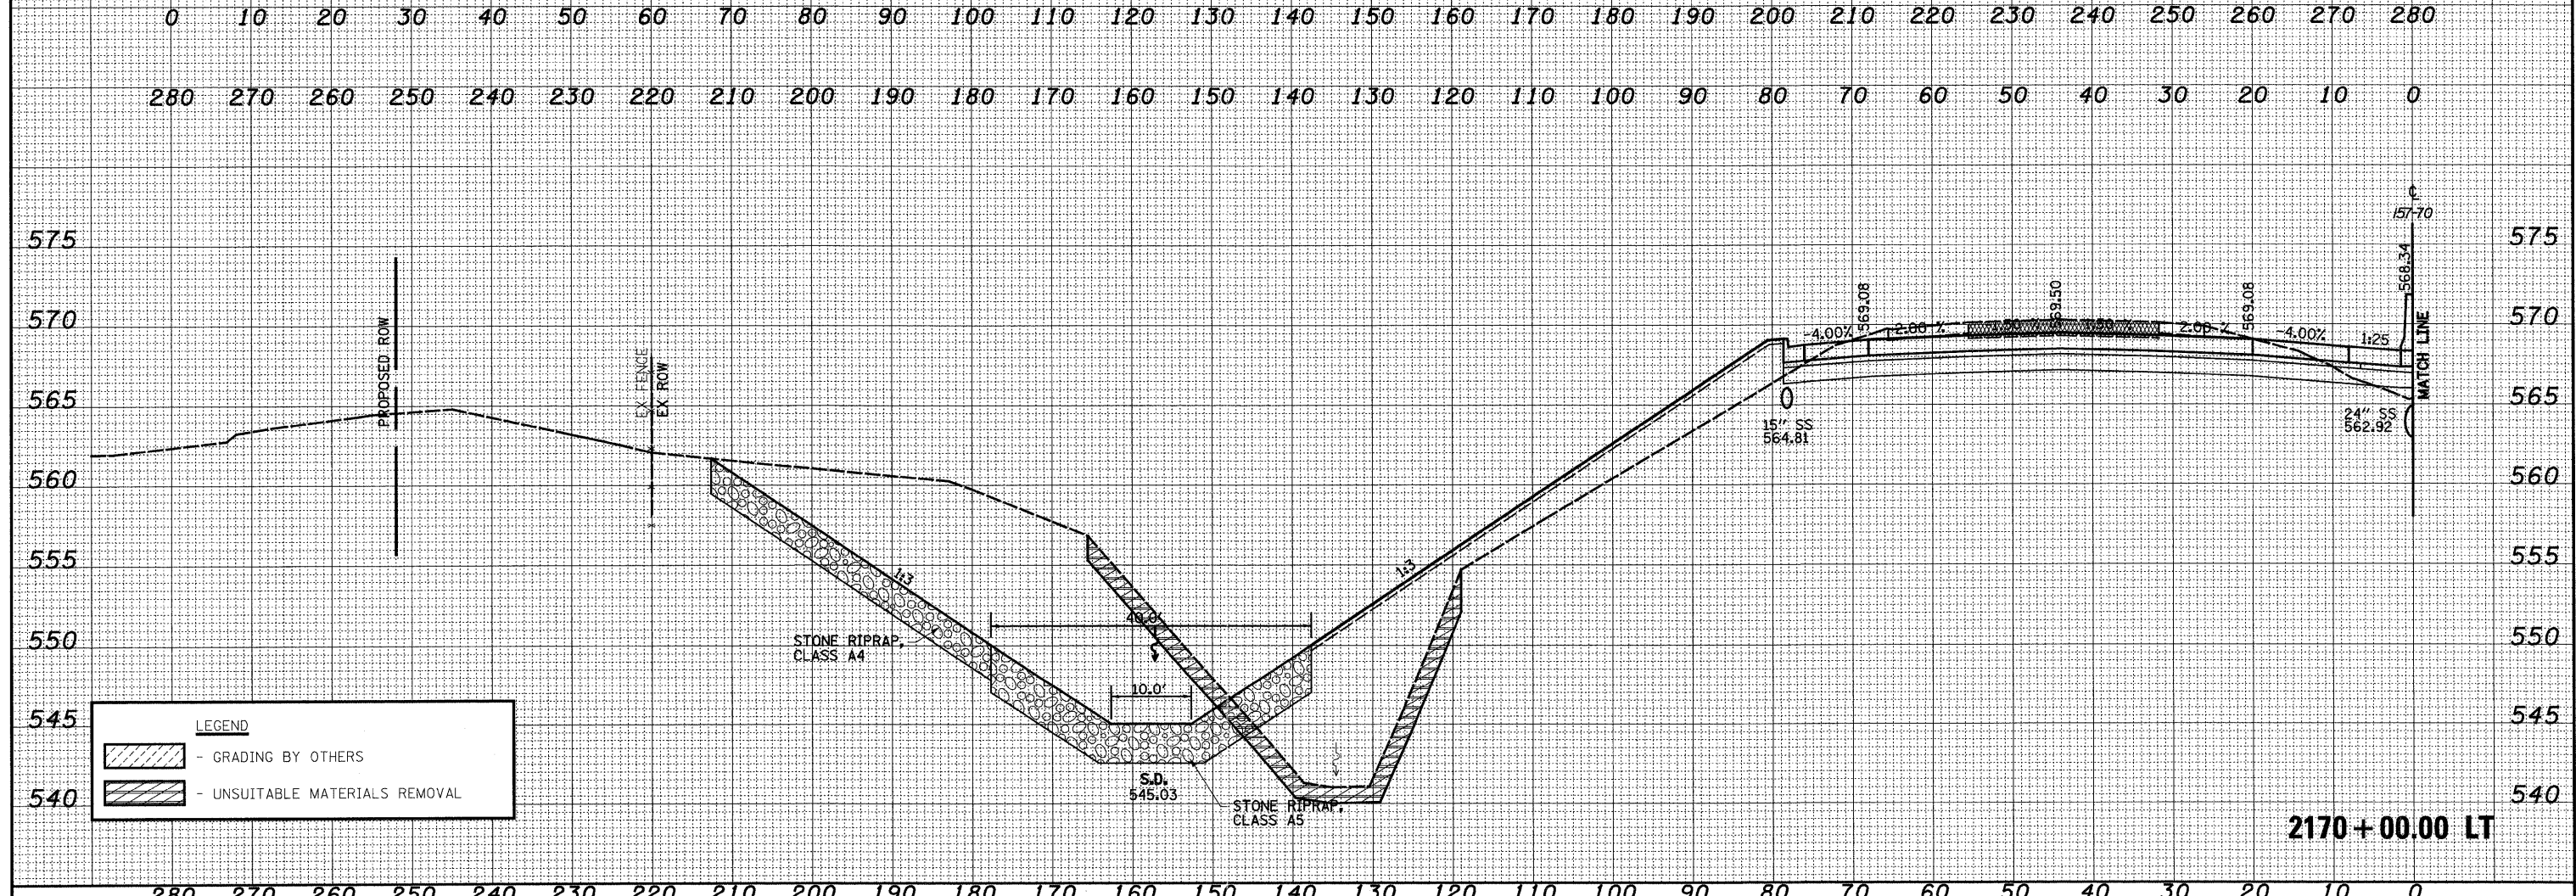

| LEGEND |                                |
|--------|--------------------------------|
|        | - GRADING BY OTHERS            |
|        | - UNSUITABLE MATERIALS REMOVAL |

|                         |                             |                |           |   |                                 |                   |                            |                                    |   |                    |  |
|-------------------------|-----------------------------|----------------|-----------|---|---------------------------------|-------------------|----------------------------|------------------------------------|---|--------------------|--|
| FILE NAME =             | USER NAME = John            | DESIGNED - JWS | REVISED - | <b>STATE OF ILLINOIS</b><br><b>DEPARTMENT OF TRANSPORTATION</b> | <b>CROSS SECTIONS FAI 57/70</b> | F.A.I. RTE. 57/70 | SECTION (25-3,4)R          | COUNTY EFFINGHAM                   | TOTAL SHEETS 1098                             | SHEET NO. 508      |  |
| PROJECT NO. 08072.57-70 | PLOT SCALE = 20.0000' / IN. | DRAWN - LEC    | REVISED - |   |                                 | SCALE: 1"=10'     | SHEET NO. 82 OF 199 SHEETS | STA. 2170+00.00 TO STA. 2170+00.00 | FED. ROAD DIST. NO. ILLINOIS FED. AID PROJECT | CONTRACT NO. 74299 |  |
|                         | PLOT DATE = 3/20/2011       | CHECKED - BRM  | REVISED - |   |                                 |                   |                            |                                    |   |                    |  |
|                         |                             | DATE - 4-01-08 | REVISED - |   |                                 |                   |                            |                                    |   |                    |  |