




160 150 140 130 120 110 100 90 80 70 60 50 40 30 20 10 0 10 20 30 40 50 60 70 80 90 100 110 120 130 140

LEGEND

-  - GRADING BY OTHERS
-  - UNSUITABLE MATERIALS REMOVAL

DATE	
BY	
SURVEYED	
PLOTTED	
TEMPLATE	
AREAS	
CHECKED	
FINAL SURVEY	
NOTE BOOK	
NO.	

DATE	
BY	
SURVEYED	
PLOTTED	
TEMPLATE	
AREAS	
CHECKED	
ORIGINAL SURVEY	
NOTE BOOK	
NO.	

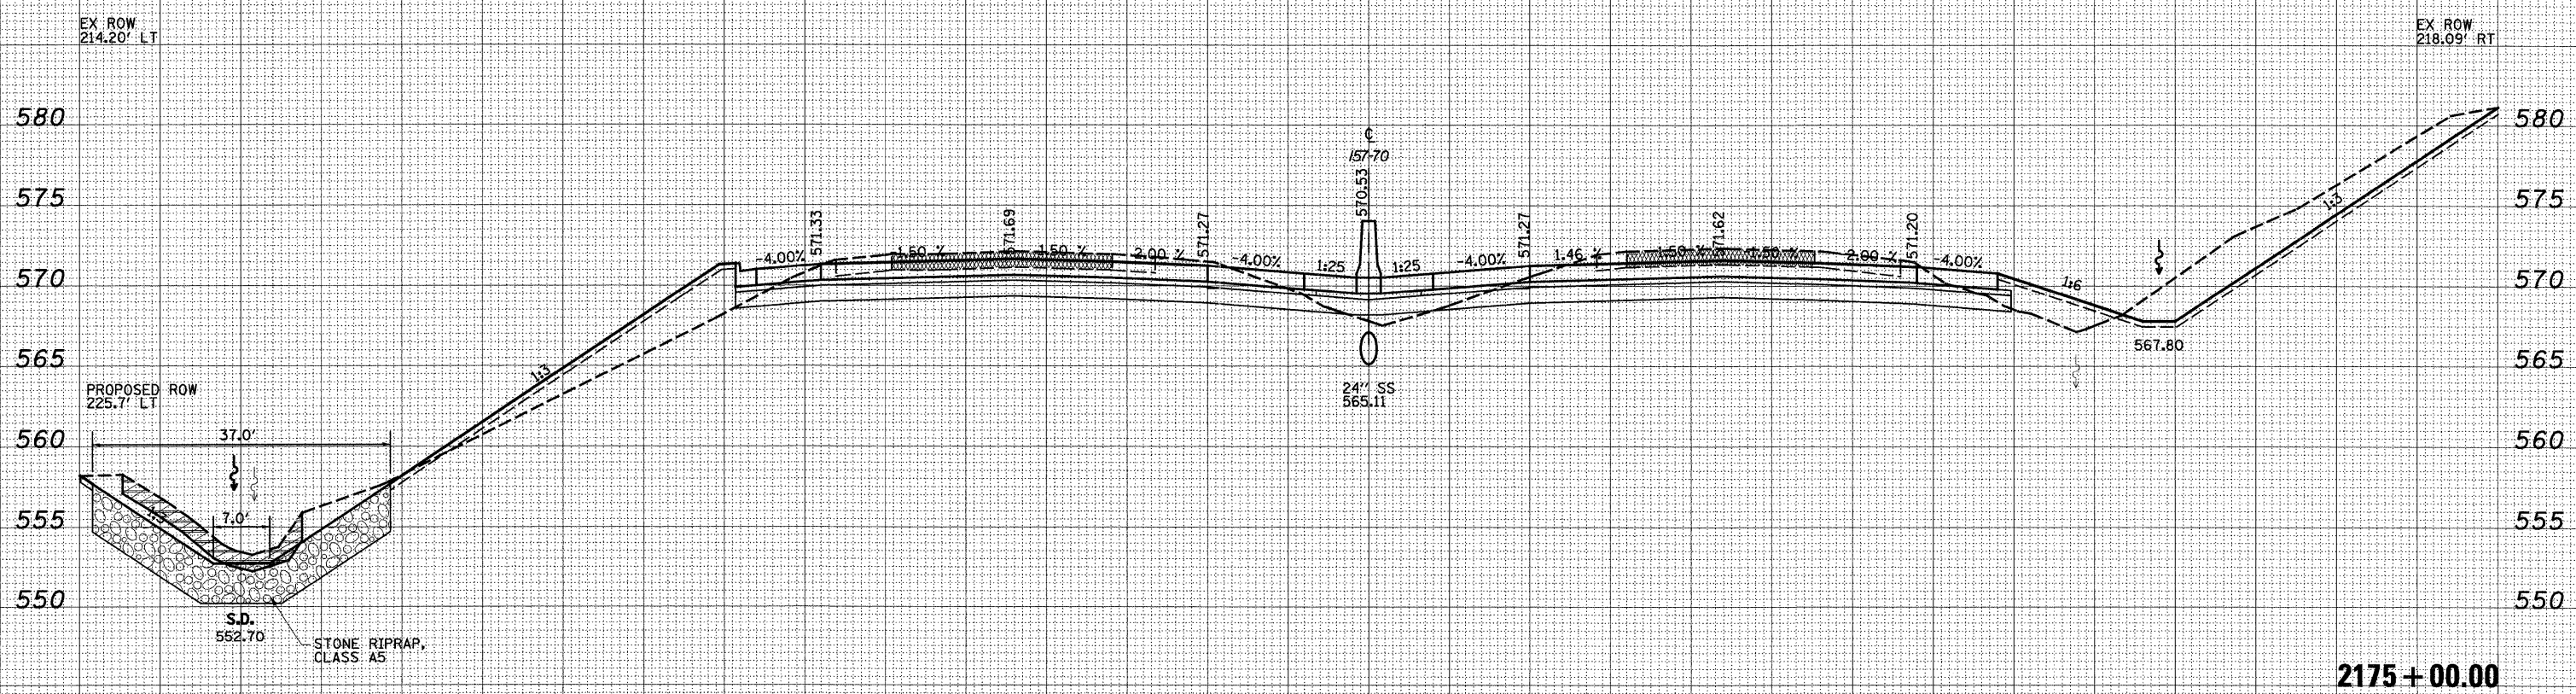

2175 + 00.00

160 150 140 130 120 110 100 90 80 70 60 50 40 30 20 10 0 10 20 30 40 50 60 70 80 90 100 110 120 130 140

FILE NAME =	USER NAME = betsy	DESIGNED - JWS	REVISED -	STATE OF ILLINOIS DEPARTMENT OF TRANSPORTATION	CROSS SECTIONS FAI 57/70			F.A.I. RTE.	SECTION	COUNTY	TOTAL SHEETS	SHEET NO.
57/70		DRAWN - LEC	REVISED -		57/70	(25-3,4)R	EFFINGHAM	1098	520			
		CHECKED - BRM	REVISED -		SCALE: 1"=10'			SHEET NO. 94 OF 199 SHEETS STA. 2175+00.00 TO STA. 2175+00.00			CONTRACT NO. 74299	
		DATE - 4-01-08	REVISED -		FED. ROAD DIST. NO. ILLINOIS FED. AID PROJECT							