


DATE	
BY	
SURVEYED	
PLOTTED	
TEMPLATE	
NOTE BOOK	
AREAS CHECKED	
NO.	

DATE	
BY	
SURVEYED	
PLOTTED	
TEMPLATE	
NOTE BOOK	
AREAS CHECKED	
NO.	

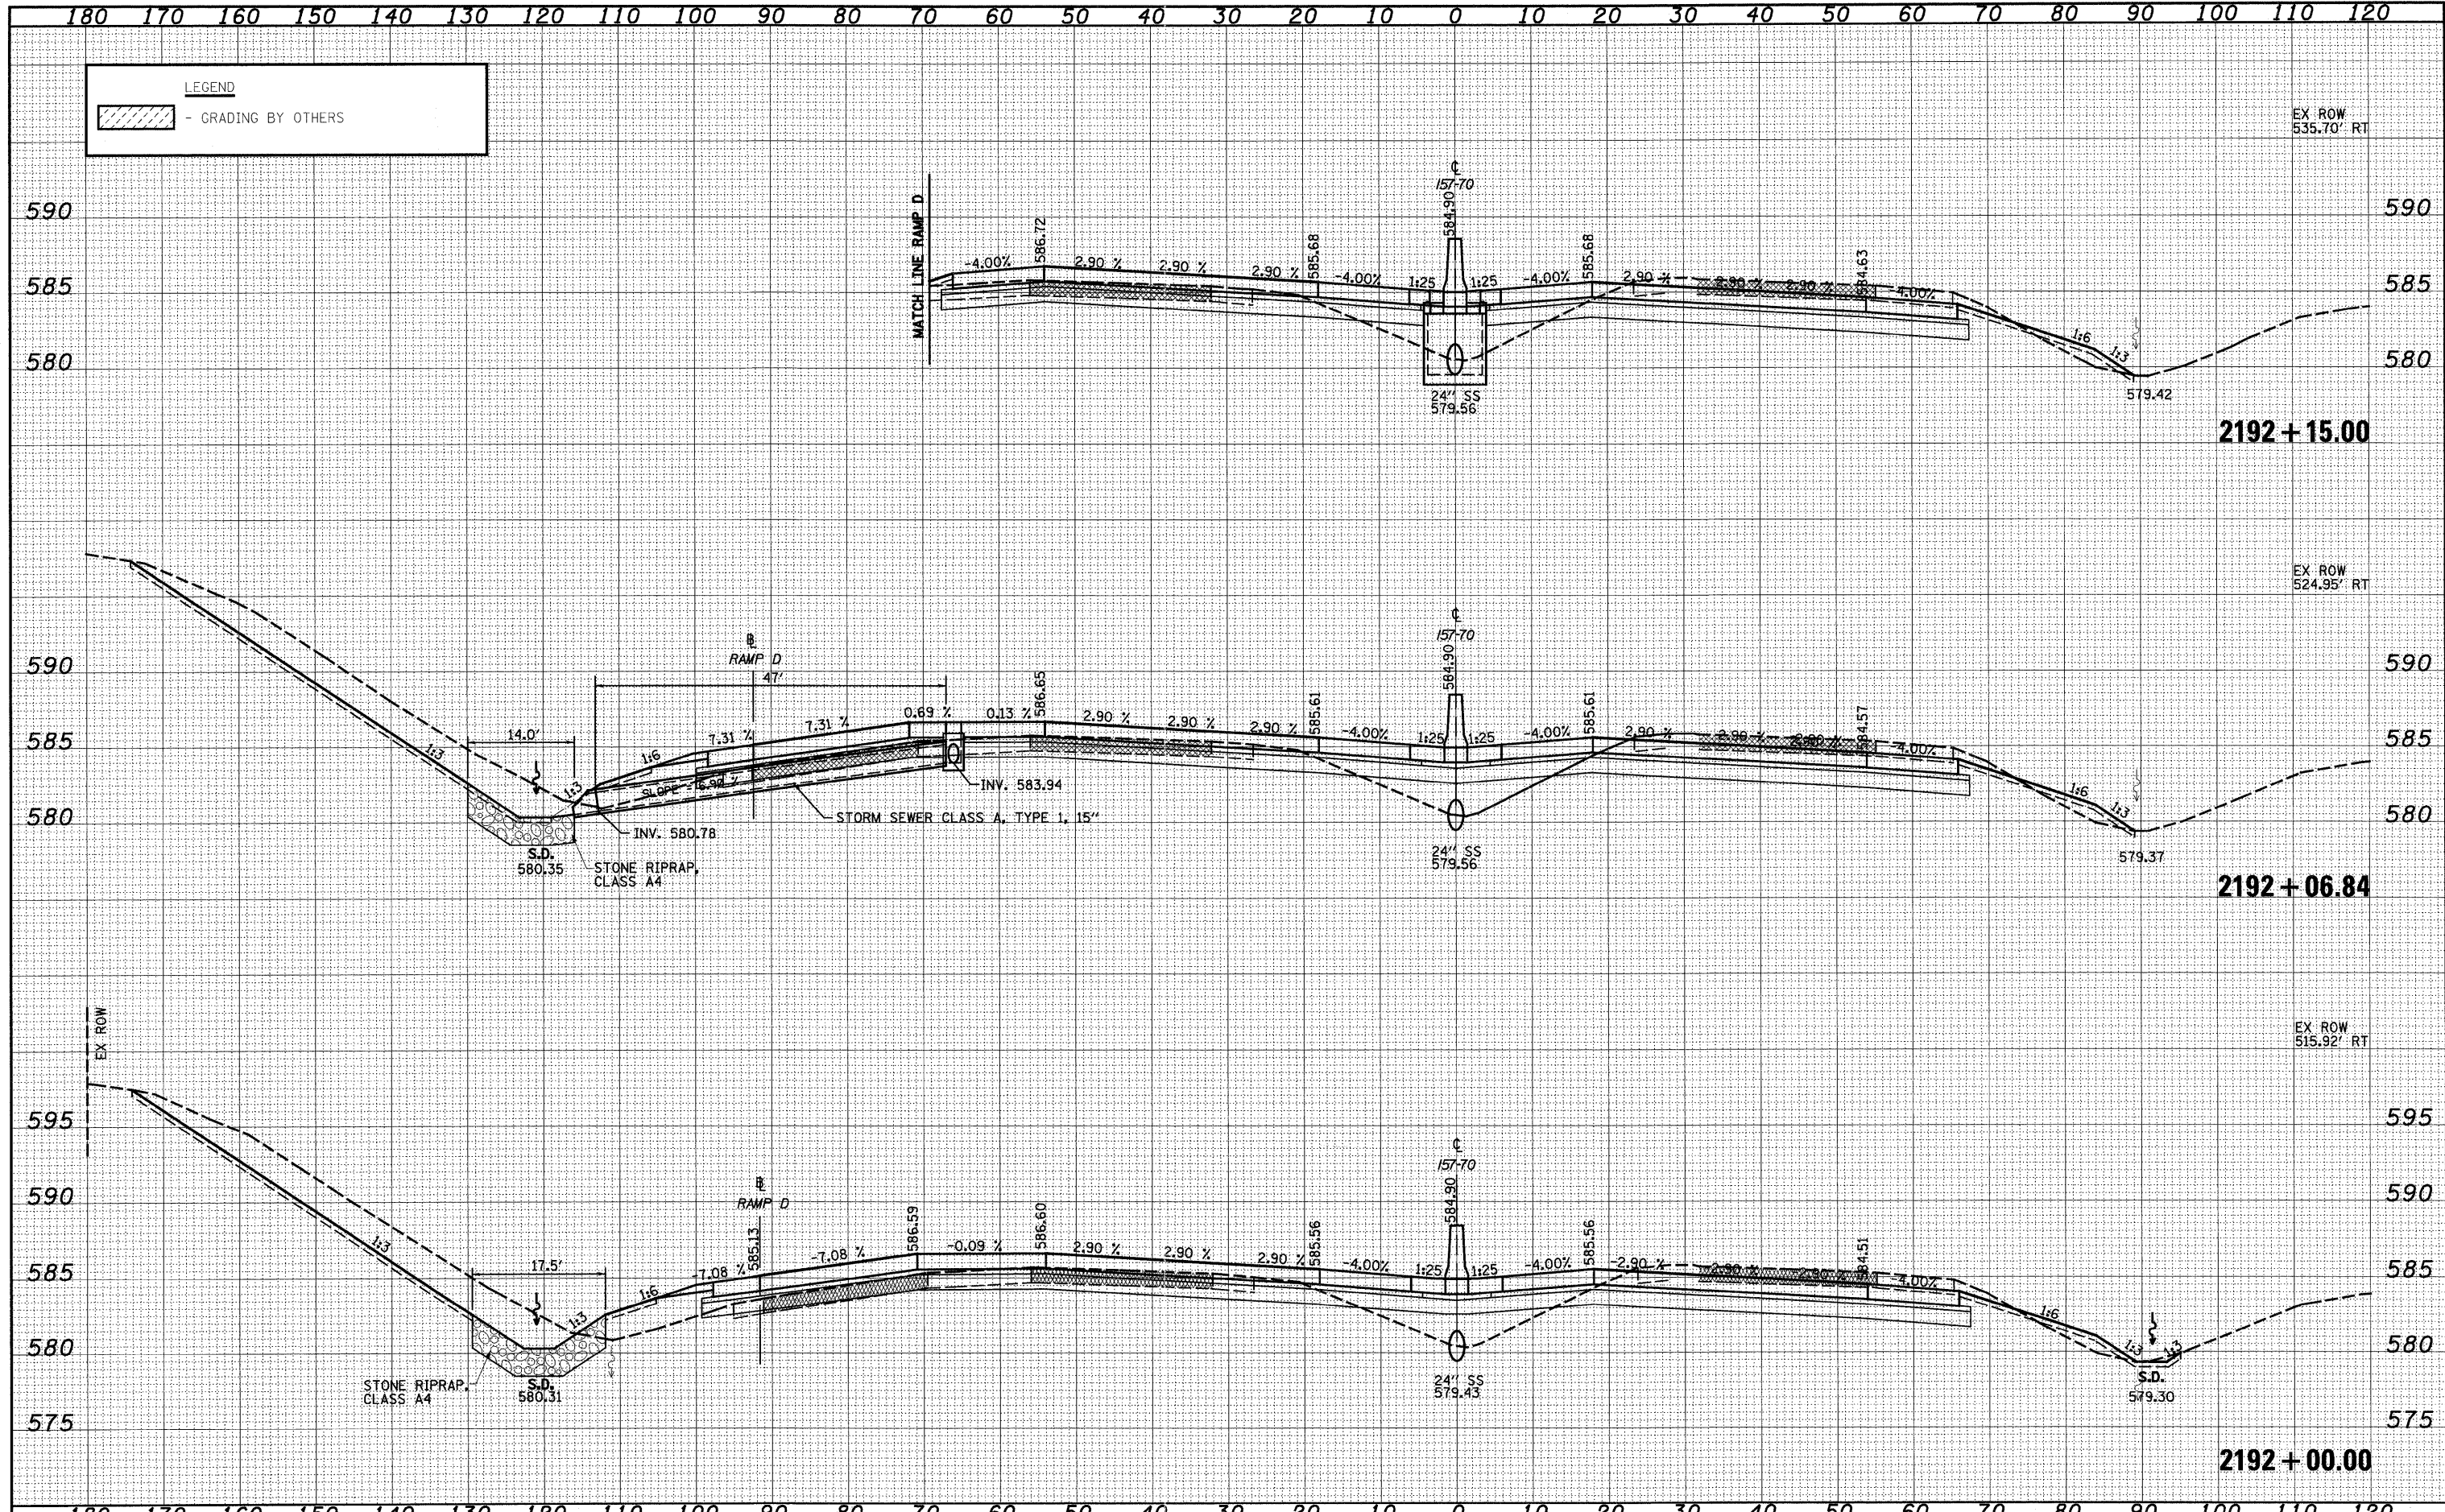

FILE NAME =	USER NAME = betsy	DESIGNED - JWS	REVISED -	<b>STATE OF ILLINOIS</b> <b>DEPARTMENT OF TRANSPORTATION</b>	<b>CROSS SECTIONS FAI 57/70</b>	F.A.I. RTE.	SECTION	COUNTY	TOTAL SHEETS	SHEET NO.	
57/70	25-3,4R	EFFINGHAM	1098			543					
						CONTRACT NO. 74299					
						ILLINOIS FED. AID PROJECT					
PLOT SCALE = 20.0000' / IN.		CHECKED - BRM	REVISED -	SCALE: 1"=10'		SHEET NO. 117 OF 199 SHEETS		STA. 2192+00.00 TO STA. 2192+15.00			
PLOT DATE = 3/21/2011		DATE - 4-01-08	REVISED -								