


DATE	
BY	
FINAL SURVEY	
SURVEYED	
PLOTTED	
TEMPLATE	
NOTE BOOK	
AREAS CHECKED	
NO.	

DATE	
BY	
ORIGINAL SURVEY	
SURVEYED	
PLOTTED	
TEMPLATE	
NOTE BOOK	
AREAS CHECKED	
NO.	

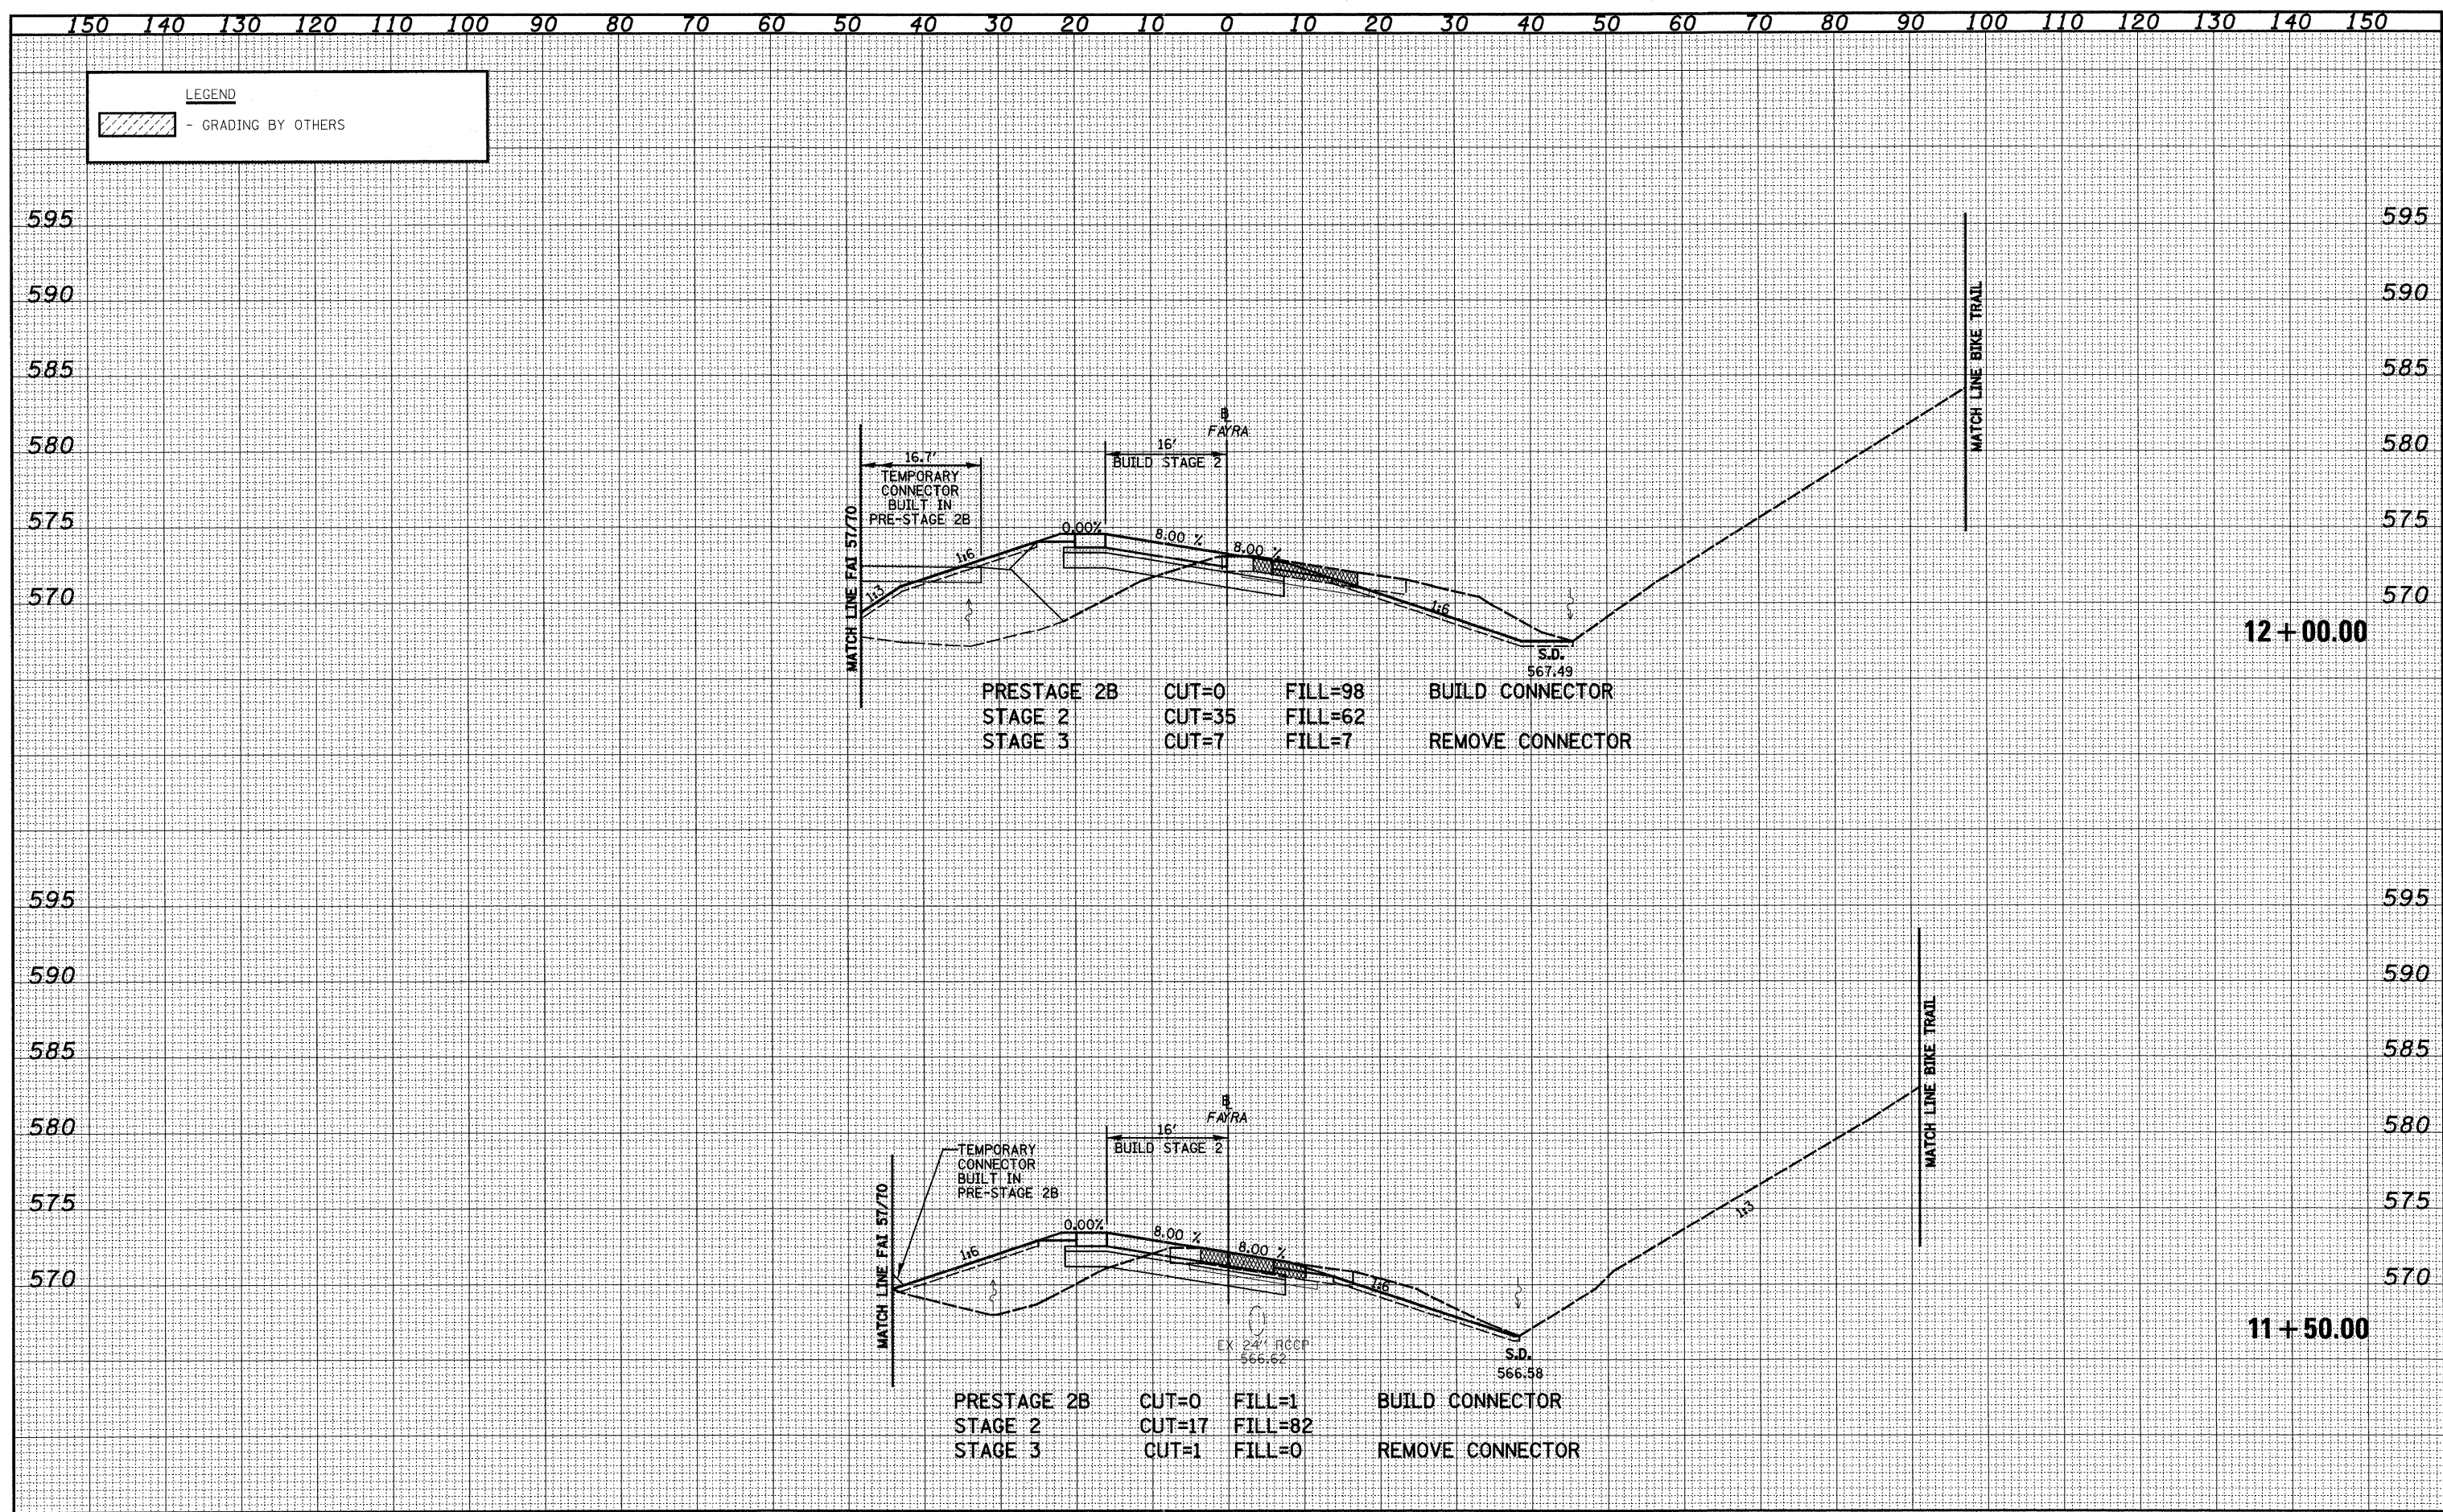

FILE NAME =	USER NAME = bseibel	DESIGNED - ESW	REVISED -	STATE OF ILLINOIS DEPARTMENT OF TRANSPORTATION	CROSS SECTIONS, FAYETTE AVENUE RAMP A		F.A.J. RTE. 57/70	SECTION (25-3,4)R	COUNTY EFFINGHAM	TOTAL SHEETS 1098	SHEET NO. 628	
S:\Projects\403-00072.57-70\dgn\ML_Keller\wsh_FAYRA.mk.dgn		DRAWN - LEC	REVISED -		SCALE: 1"=10'	SHEET NO. 3 OF 6 SHEETS	STA. 11+50.00 TO STA. 12+00.00	FED. ROAD DIST. NO.	ILLINOIS FED. AID PROJECT	CONTRACT NO. 74299		
		CHECKED - BRM	REVISED -									
		DATE - 12-03-2010	REVISED -									