


FINAL SURVEY NO.	SURVEYED	BY	DATE
NOTE BOOK NO.	PLOTTED		
	TEMPLATE		
	AREAS CHECKED		

ORIGINAL SURVEY NO.	SURVEYED	BY	DATE
NOTE BOOK NO.	PLOTTED		
	TEMPLATE		
	AREAS CHECKED		

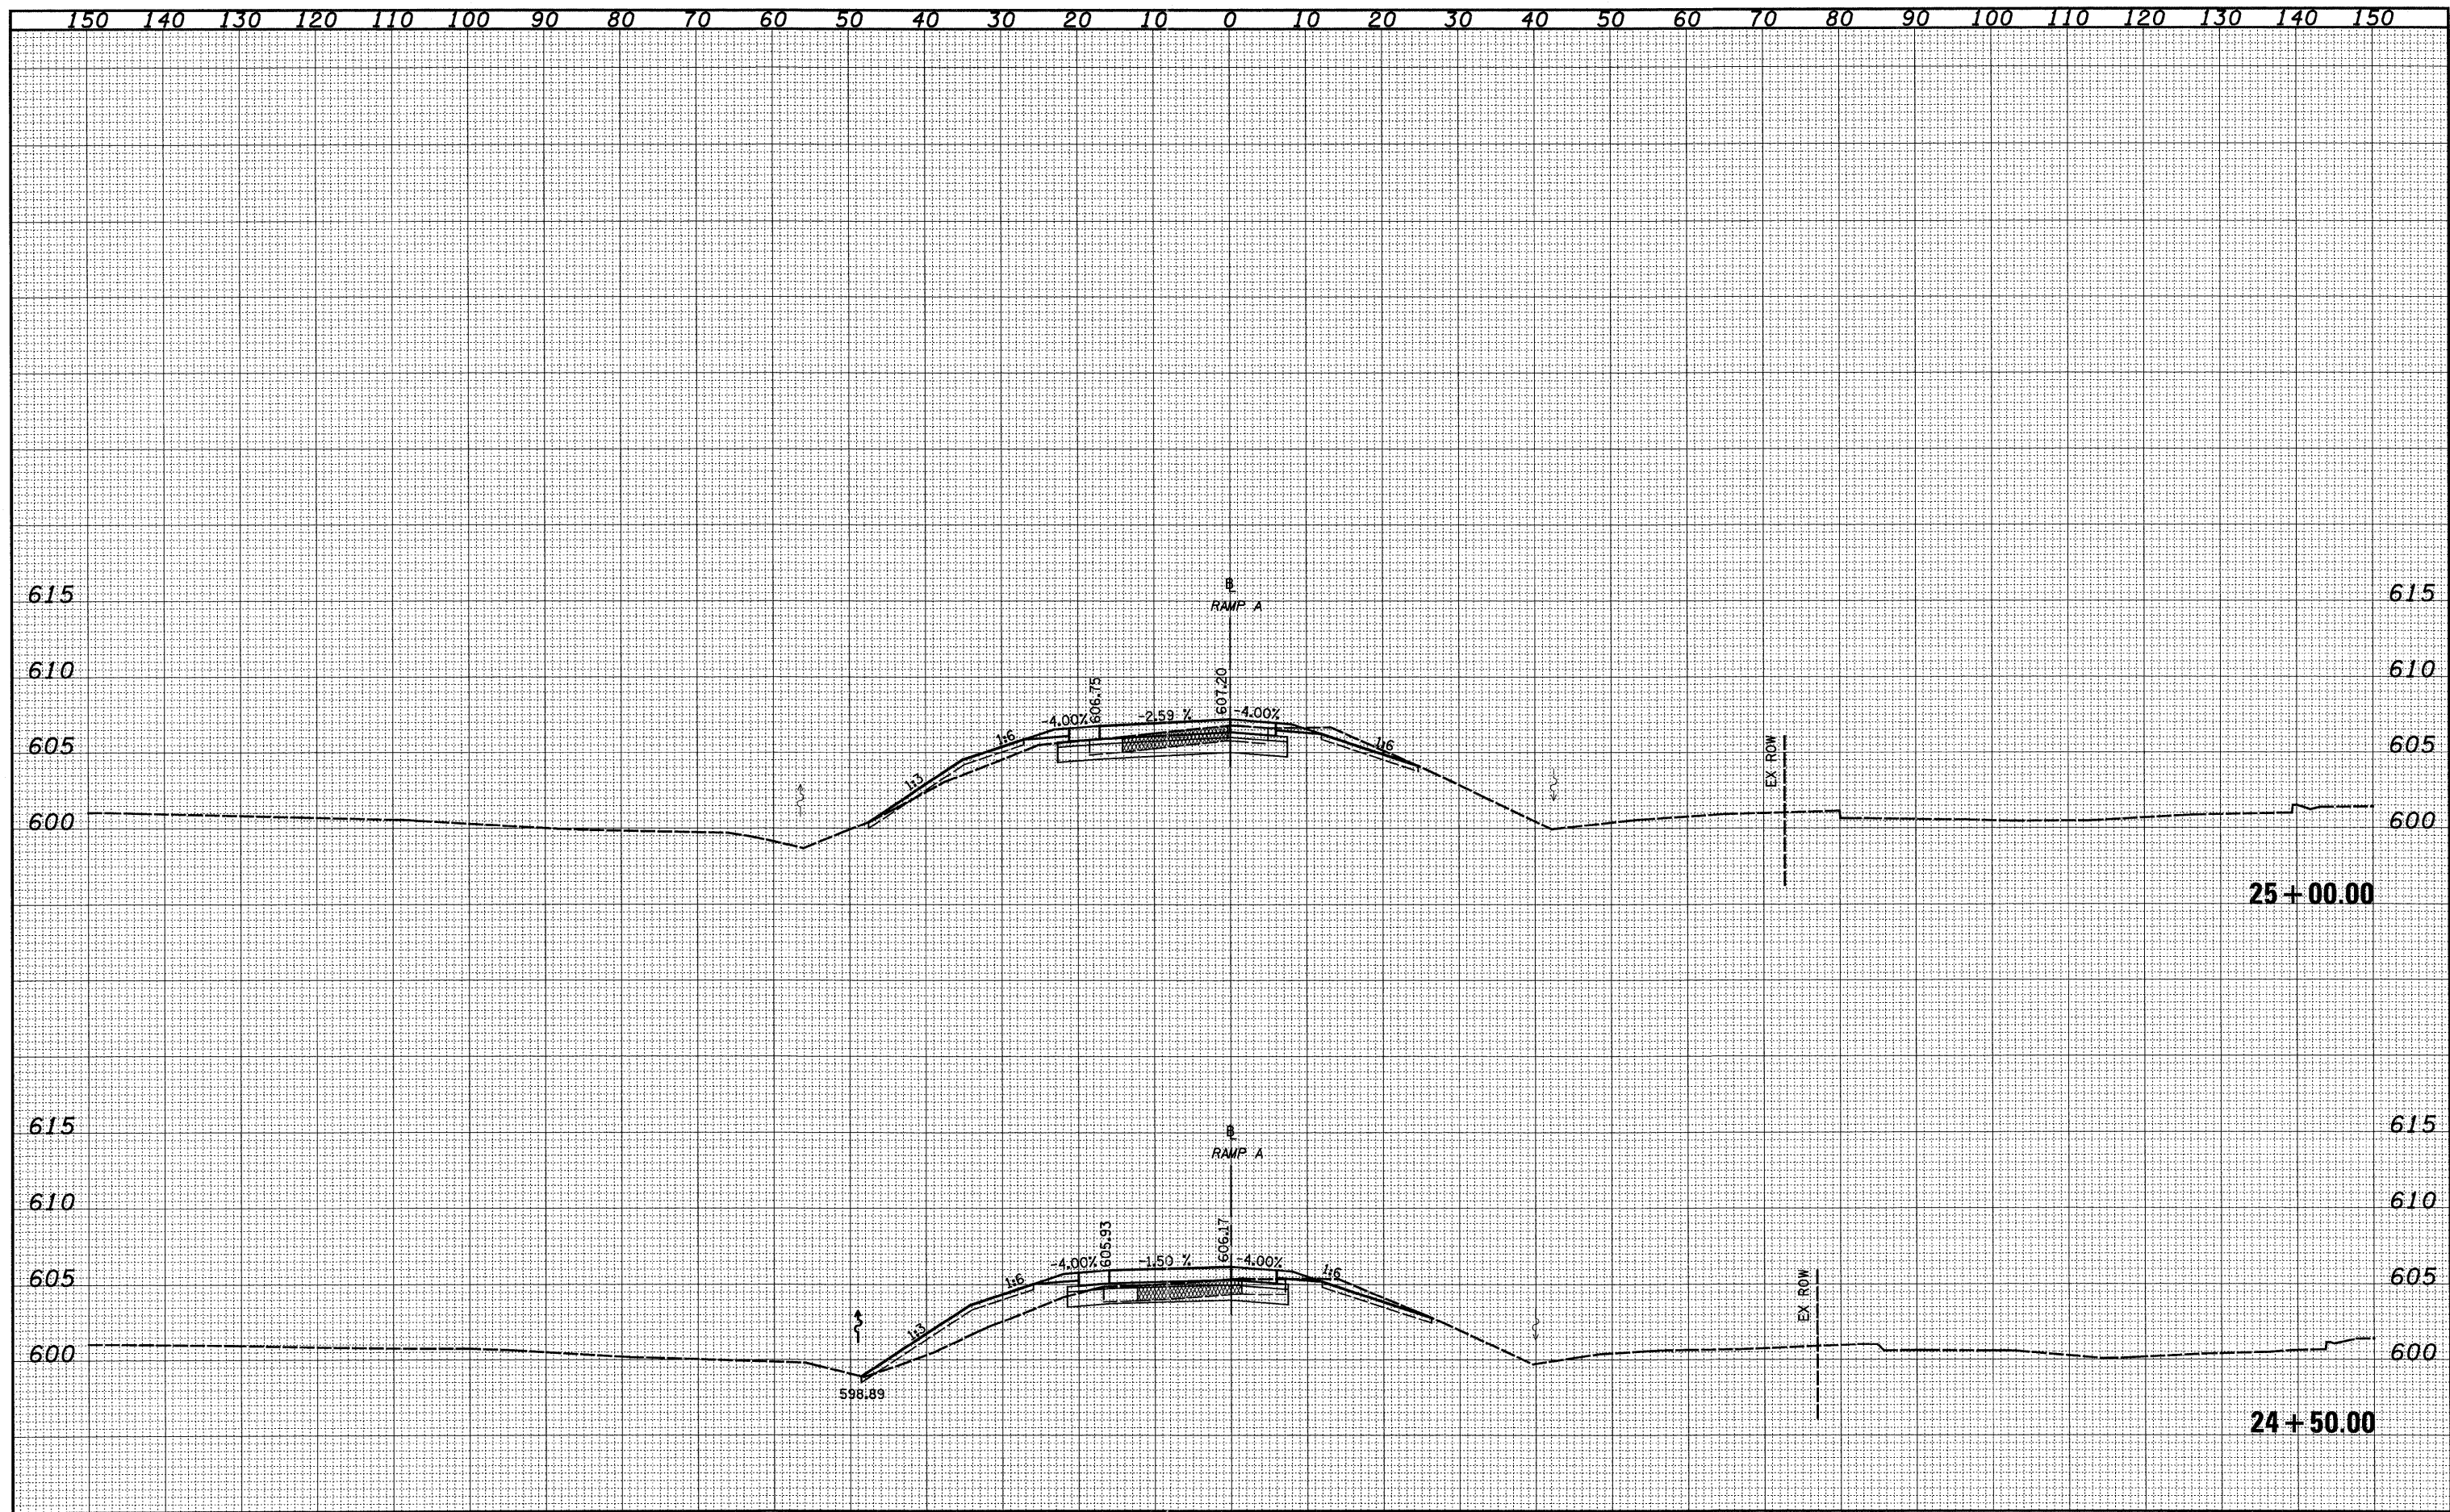

FILE NAME =	USER NAME = bmoebel	DESIGNED - JWS	REVISED -	STATE OF ILLINOIS DEPARTMENT OF TRANSPORTATION	CROSS SECTIONS, KELLER DRIVE RAMP A		F.A.I. RTE. 57/70	SECTION (25-3,4)R	COUNTY EFFINGHAM	TOTAL SHEETS 1098	SHEET NO. 653
S:\Projects\WG-887257-7\rdg\Keller\work\Keller\Kd.rdg	PLOT SCALE = 20.00000' / IN.	DRAWN - LEC	REVISED -		SCALE: 1"=10'	SHEET NO. 8 OF 12 SHEETS	STA. 24+50.00 TO STA. 25+00.00	FED. ROAD DIST. NO.	ILLINOIS FED. AID PROJECT	CONTRACT NO. 74299	
	PLOT DATE = 3/14/2011	CHECKED - BRM	REVISED -								
		DATE - 5-19-08	REVISED -								