


| | | | |
|------------------|---------------|----|------|
| FINAL SURVEY NO. | SURVEYED | BY | DATE |
| NOTE BOOK NO. | PLOTTED | | |
| | TEMPLATE | | |
| | AREAS CHECKED | | |

| | | | |
|---------------------|---------------|----|------|
| ORIGINAL SURVEY NO. | SURVEYED | BY | DATE |
| NOTE BOOK NO. | PLOTTED | | |
| | TEMPLATE | | |
| | AREAS CHECKED | | |

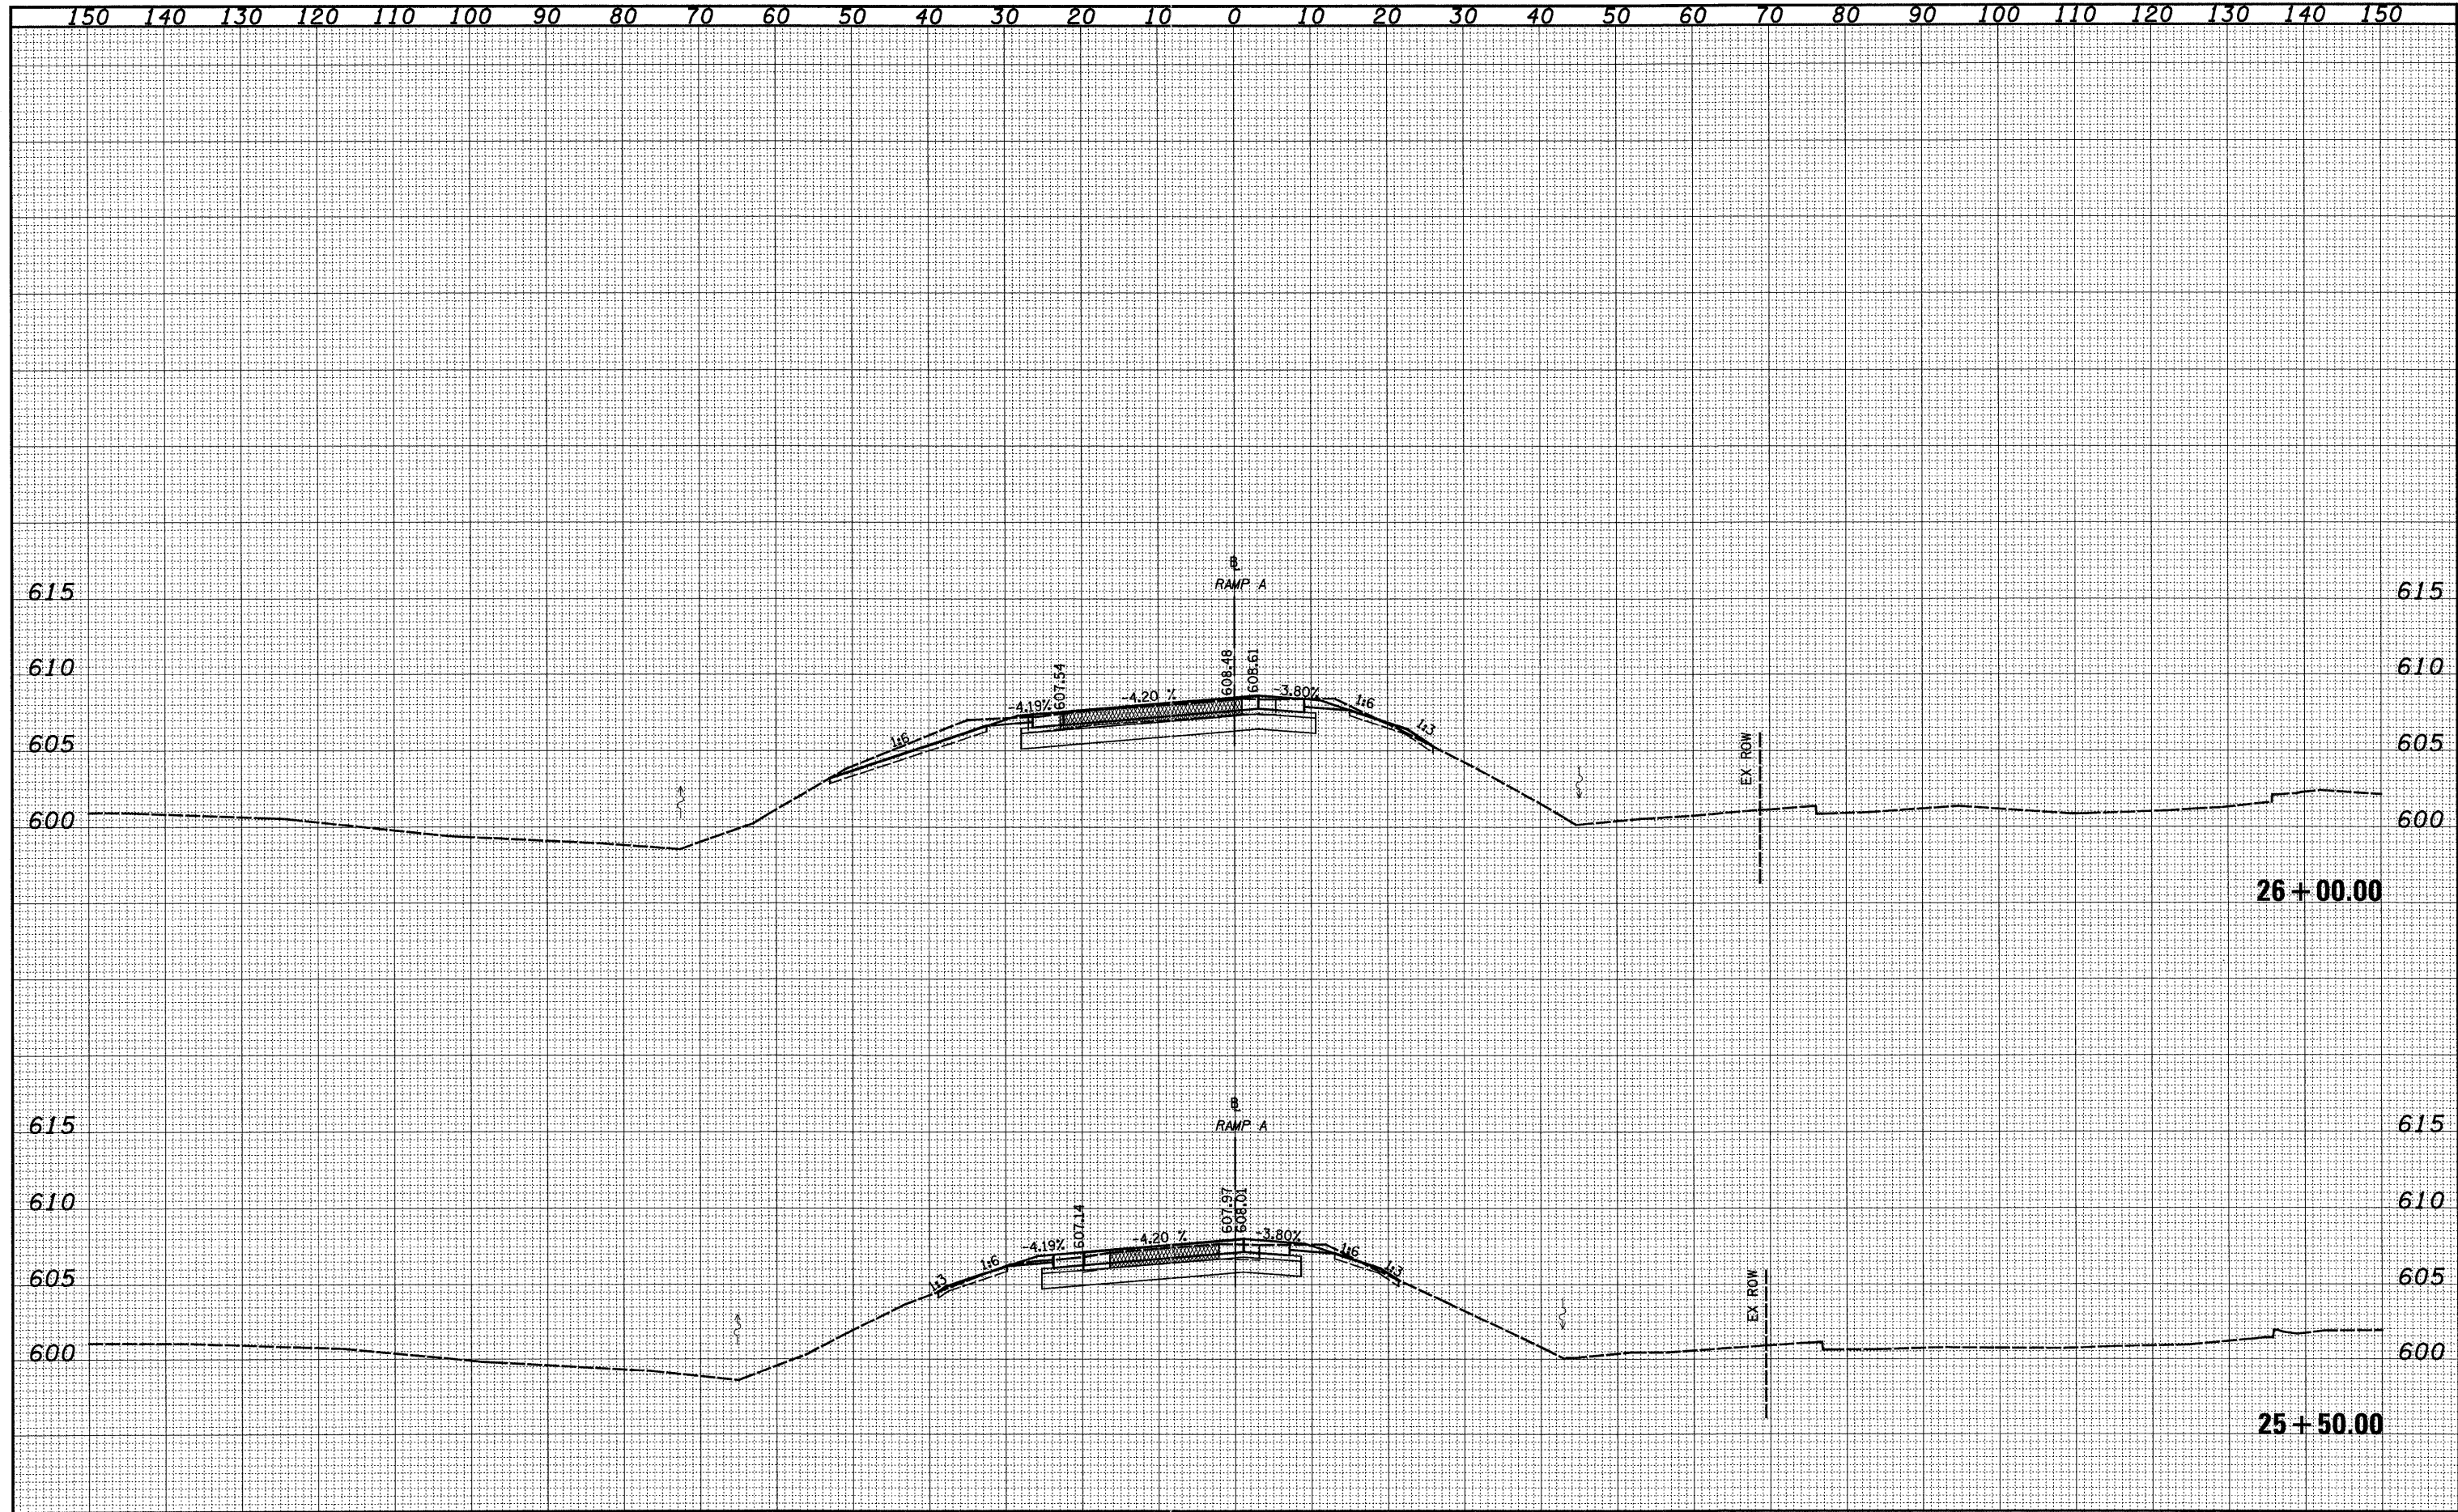

| | | | | | | | | | | | |
|--|-----------------------------|----------------|-----------|---|--|---|-----------|--------------------|--------------|-----------|--|
| FILE NAME = | USER NAME = bseibel | DESIGNED - JWS | REVISED - | STATE OF ILLINOIS DEPARTMENT OF TRANSPORTATION | CROSS SECTIONS, KELLER DRIVE RAMP A | F.A.I. RTE. | SECTION | COUNTY | TOTAL SHEETS | SHEET NO. | |
| 50\Projects\MS-8007257-7\rdg\Keller\Keller\Keller\Keller | PLOT SCALE = 20.0000' / IN. | DRAWN - LEC | REVISED - | | | 57/70 | (25-3,4R) | EFFINGHAM | 1098 | 654 | |
| PLOT DATE = 3/14/2011 | DATE - 5-19-08 | CHECKED - BRM | REVISED - | | | SCALE: 1"=10' SHEET NO. 9 OF 12 SHEETS STA. 25+50.00 TO STA. 26+00.00 | | CONTRACT NO. 74299 | | | |
| | | DATE - 5-19-08 | REVISED - | | | FED. ROAD DIST. NO. ILLINOIS FED. AID PROJECT | | | | | |