


DATE	
BY	
FINAL SURVEY	SURVEYED
NOTE BOOK	PLOTTED
NO.	TEMPLATE
	AREAS
	CHECKED

DATE	
BY	
ORIGINAL SURVEY	SURVEYED
NOTE BOOK	PLOTTED
NO.	TEMPLATE
	AREAS
	CHECKED

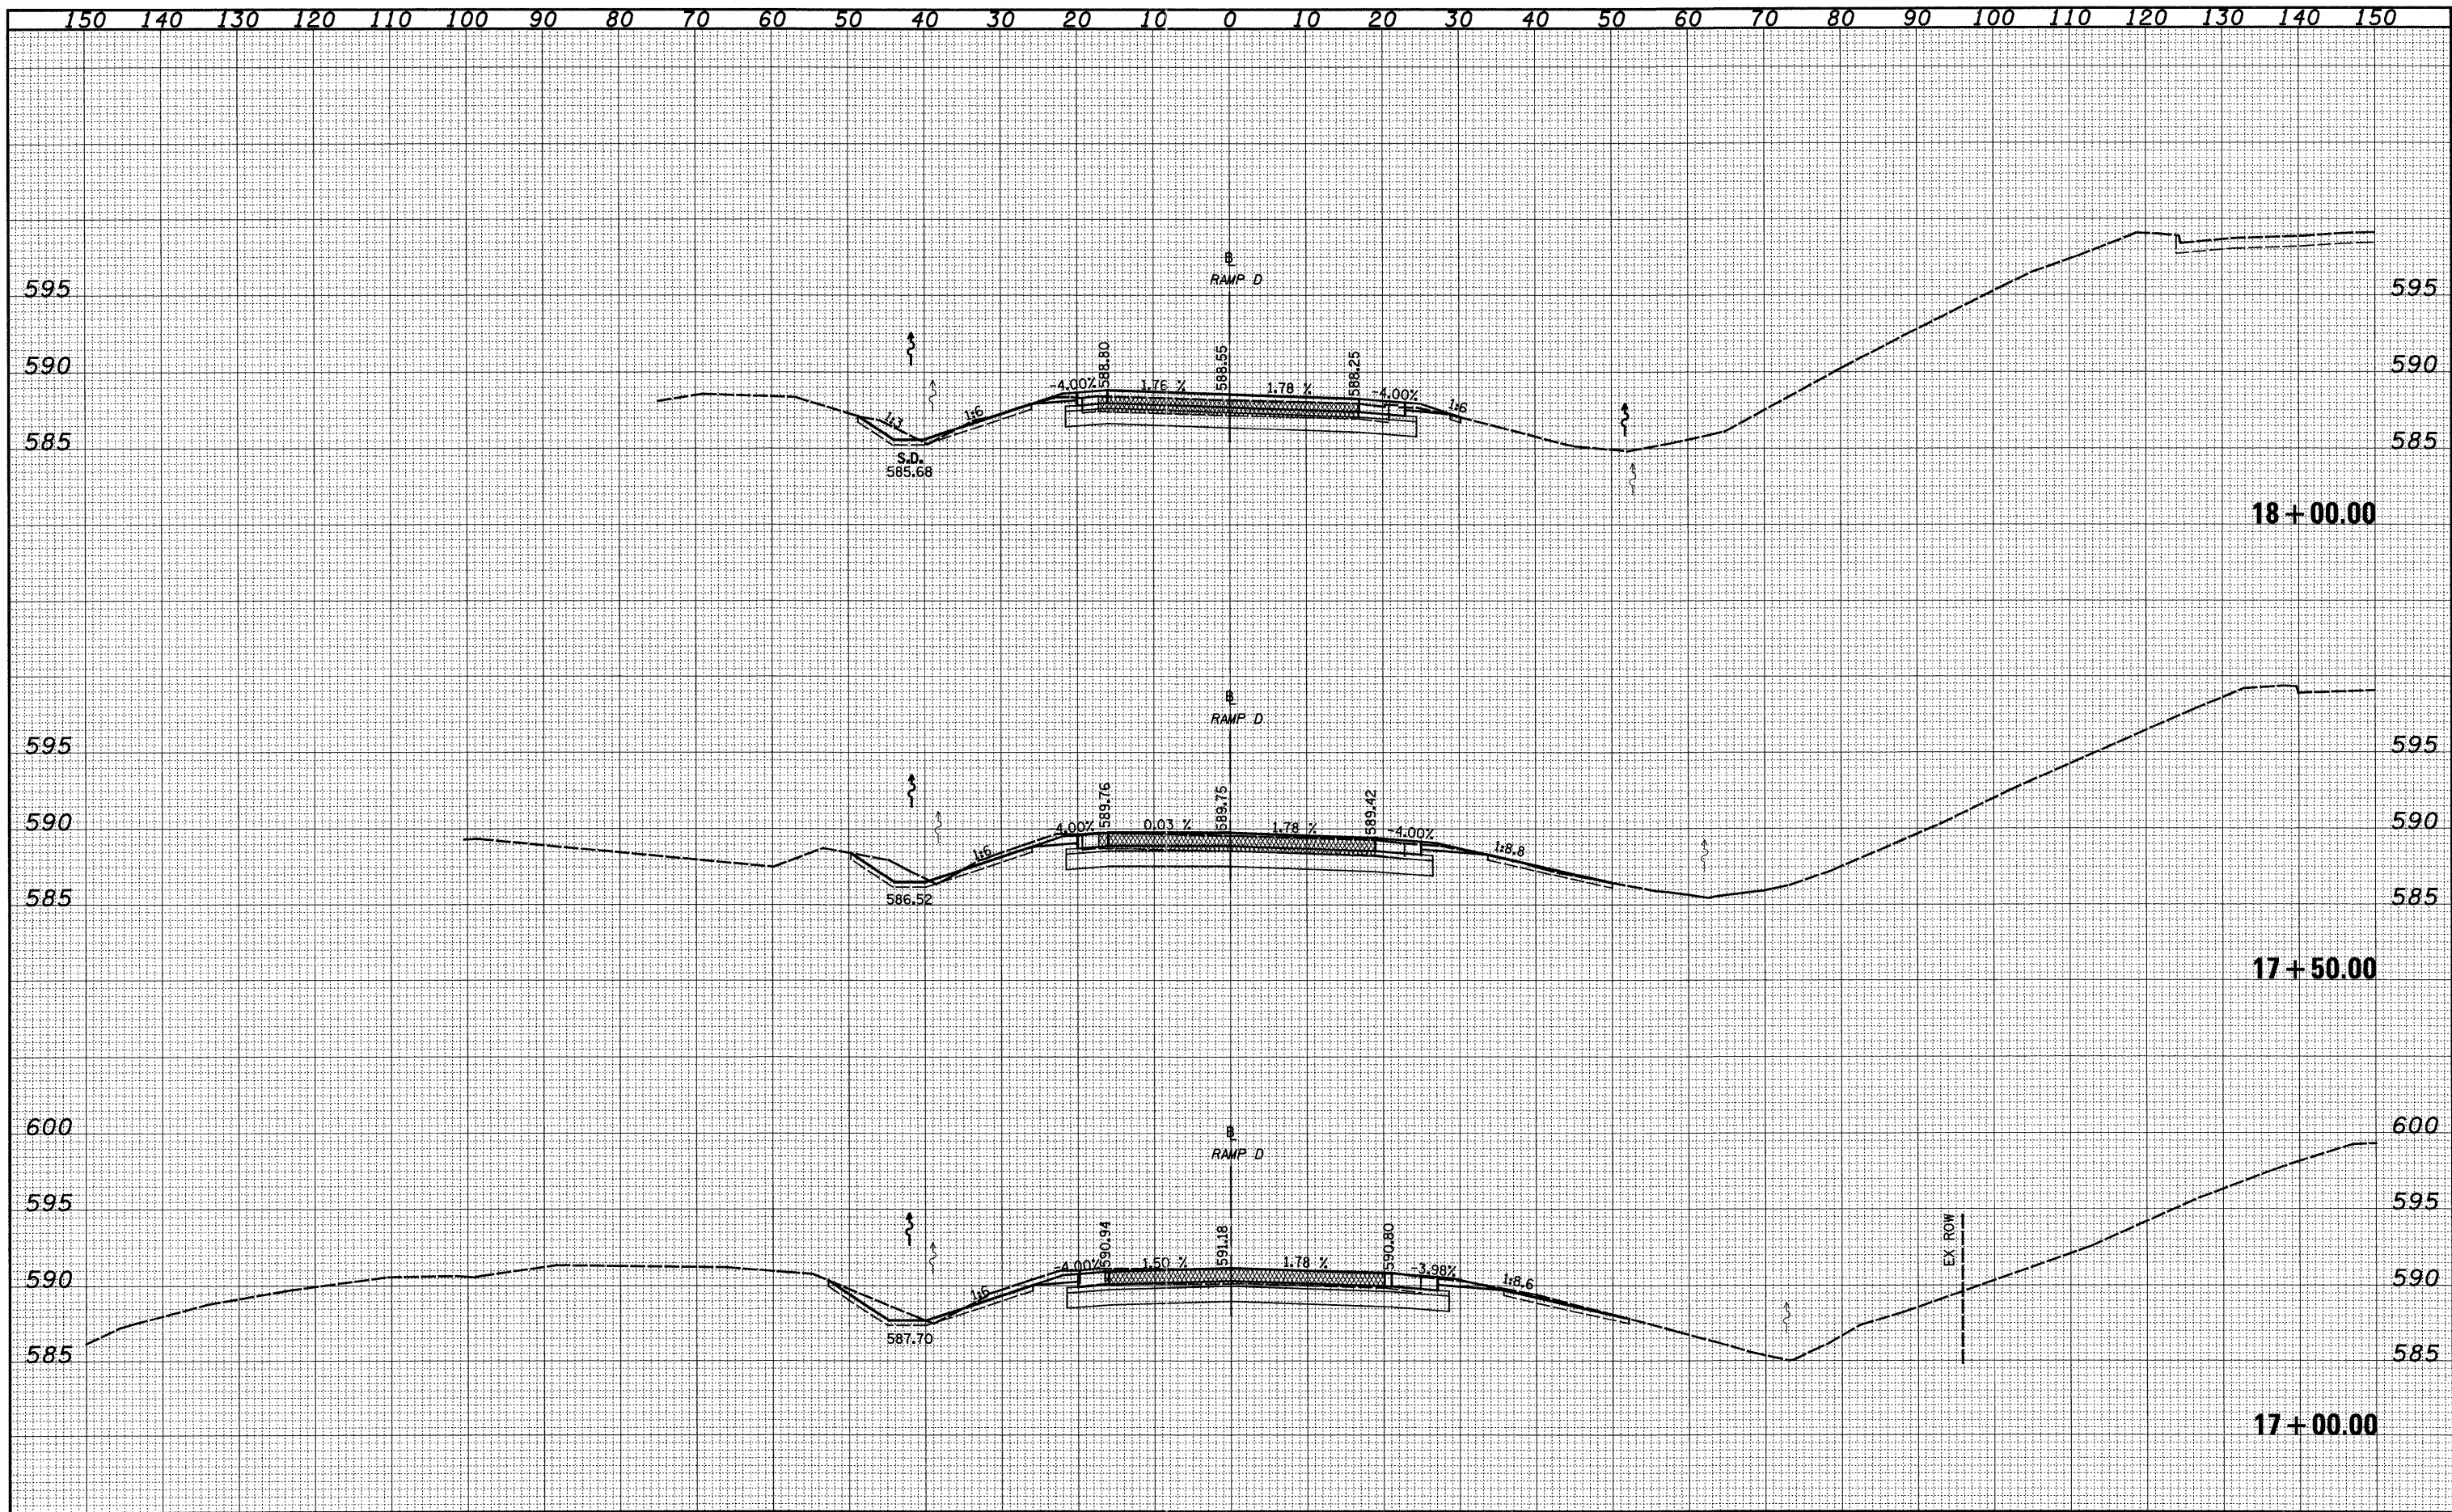

FILE NAME -	USER NAME = bms1be1	DESIGNED - JWS	REVISED -	STATE OF ILLINOIS DEPARTMENT OF TRANSPORTATION	CROSS SECTIONS, KELLER DRIVE RAMP D		F.A.I. RTE.	SECTION	COUNTY	TOTAL SHEETS	SHEET NO.
57/70	20.0000' / IN.	DRAWN - LEC	REVISED -		57/70	(25,3-4)R	EFFINGHAM	1098	667		
3/14/2011		CHECKED - BRM	REVISED -		SCALE: 1"=10' SHEET NO. 3 OF 6 SHEETS STA. 17+00.00 TO STA. 18+00.00		FED. ROAD DIST. NO. ILLINOIS FED. AID PROJECT		CONTRACT NO. 74299		
		DATE - 5-19-08	REVISED -								