
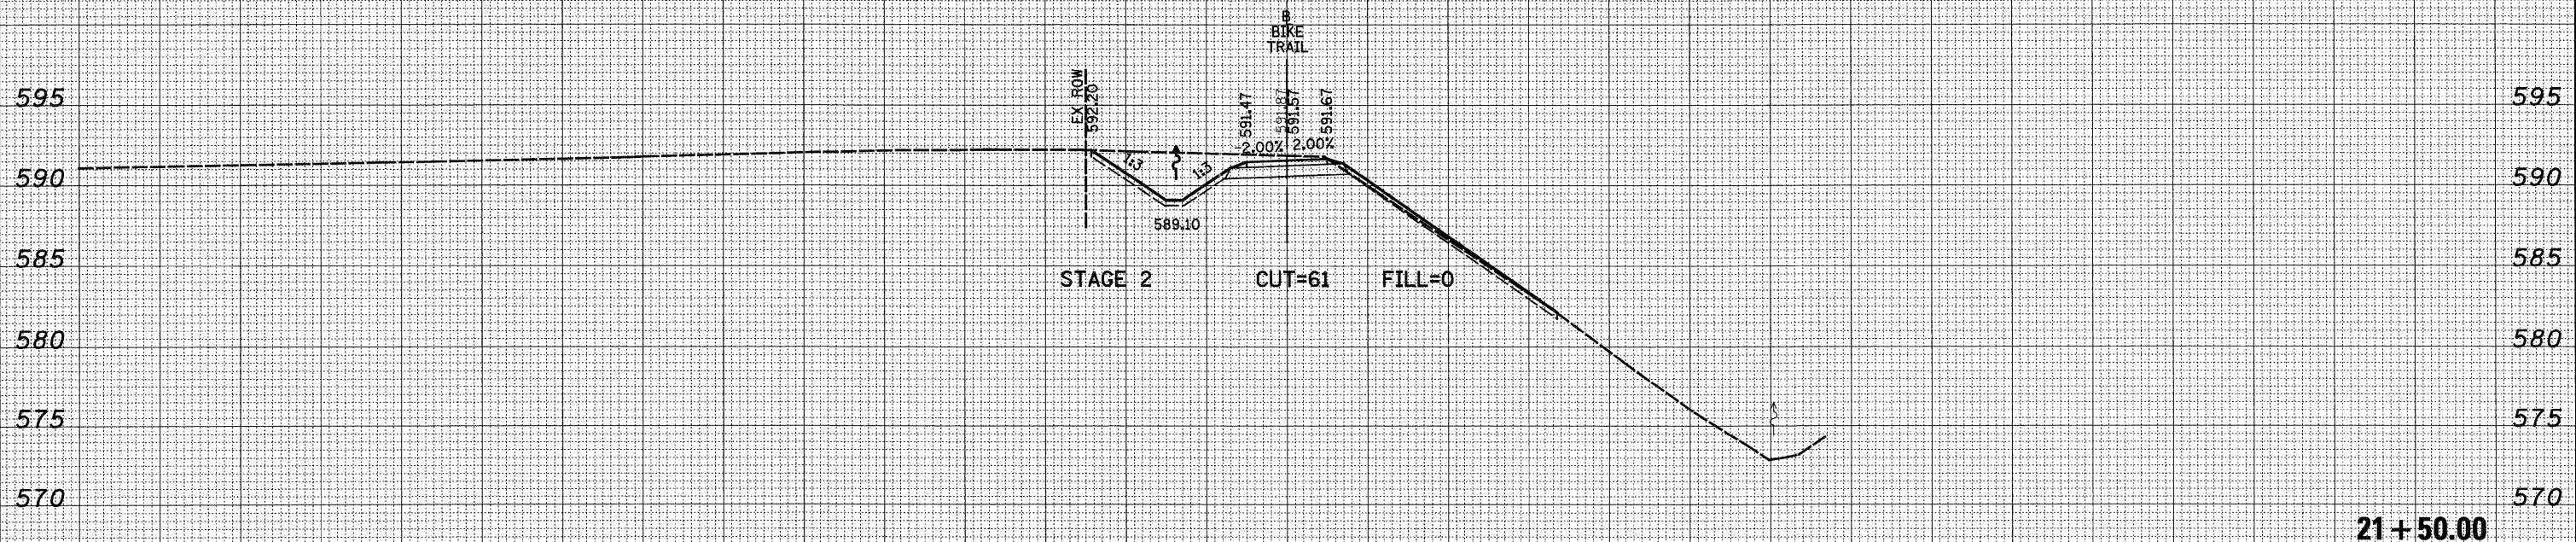
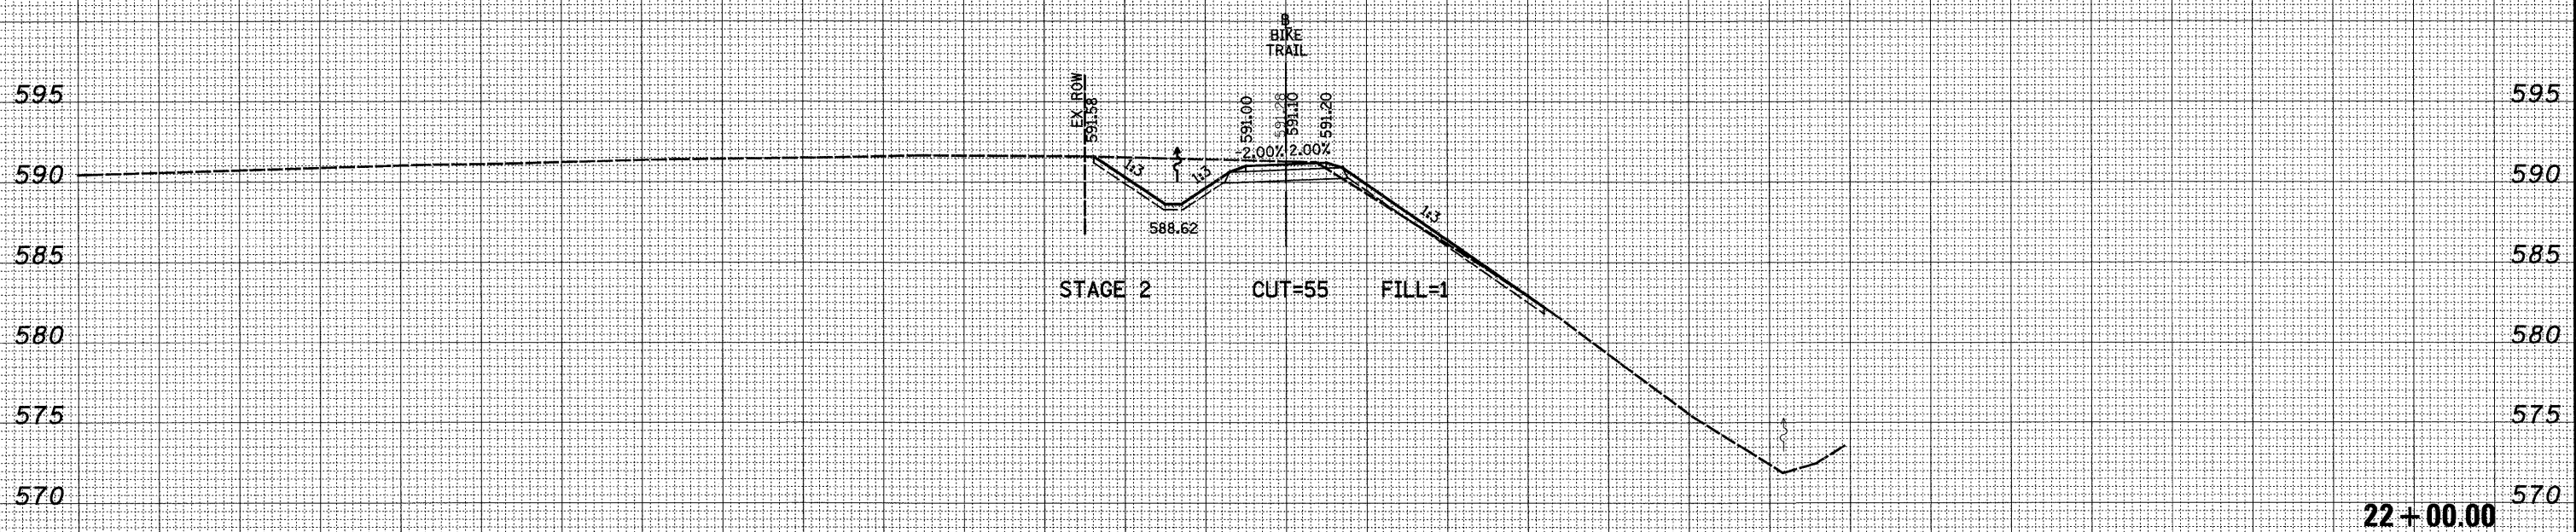


150 140 130 120 110 100 90 80 70 60 50 40 30 20 10 0 10 20 30 40 50 60 70 80 90 100 110 120 130 140 150

LEGEND
 - GRADING BY OTHERS

DATE	
BY	
FINAL SURVEY NO.	
NOTE BOOK NO.	
AREAS CHECKED	
PLOTTED TEMPLATE	
SURVEYED	

DATE	
BY	
ORIGINAL SURVEY NO.	
NOTE BOOK NO.	
AREAS CHECKED	
PLOTTED TEMPLATE	
SURVEYED	



150 140 130 120 110 100 90 80 70 60 50 40 30 20 10 0 10 20 30 40 50 60 70 80 90 100 110 120 130 140 150

FILE NAME = S:\Projects\403-00072-51-70\dgn\ML_Keller\kash_Bike.dgn	USER NAME = bseibel	DESIGNED - JWS	REVISOR -	STATE OF ILLINOIS DEPARTMENT OF TRANSPORTATION	BIKE TRAIL CROSS SECTIONS		F.A.I. RTE. 57/70	SECTION (25-3,4)R	COUNTY EFFINGHAM	TOTAL SHEETS 1098	SHEET NO. 681	
	PLOT SCALE = 20.0000' / IN.	DRAWN - LEC	REVISOR -		SCALE: 1"=10'	SHEET NO. 11 OF 40 SHEETS	STA. 21+50.00 TO STA. 22+00.00	CONTRACT NO. 74299				
	PLOT DATE = 3/14/2011	CHECKED - BRM	REVISOR -		FED. ROAD DIST. NO. ILLINOIS FED. AID PROJECT							
		DATE - 11-22-10	REVISOR -									