


DATE	
BY	
SURVEYED	
PLOTTED	
TEMPLATE	
AREAS	
CHECKED	
NO.	

DATE	
BY	
ORIGINAL SURVEY	
NOTE BOOK	
NO.	

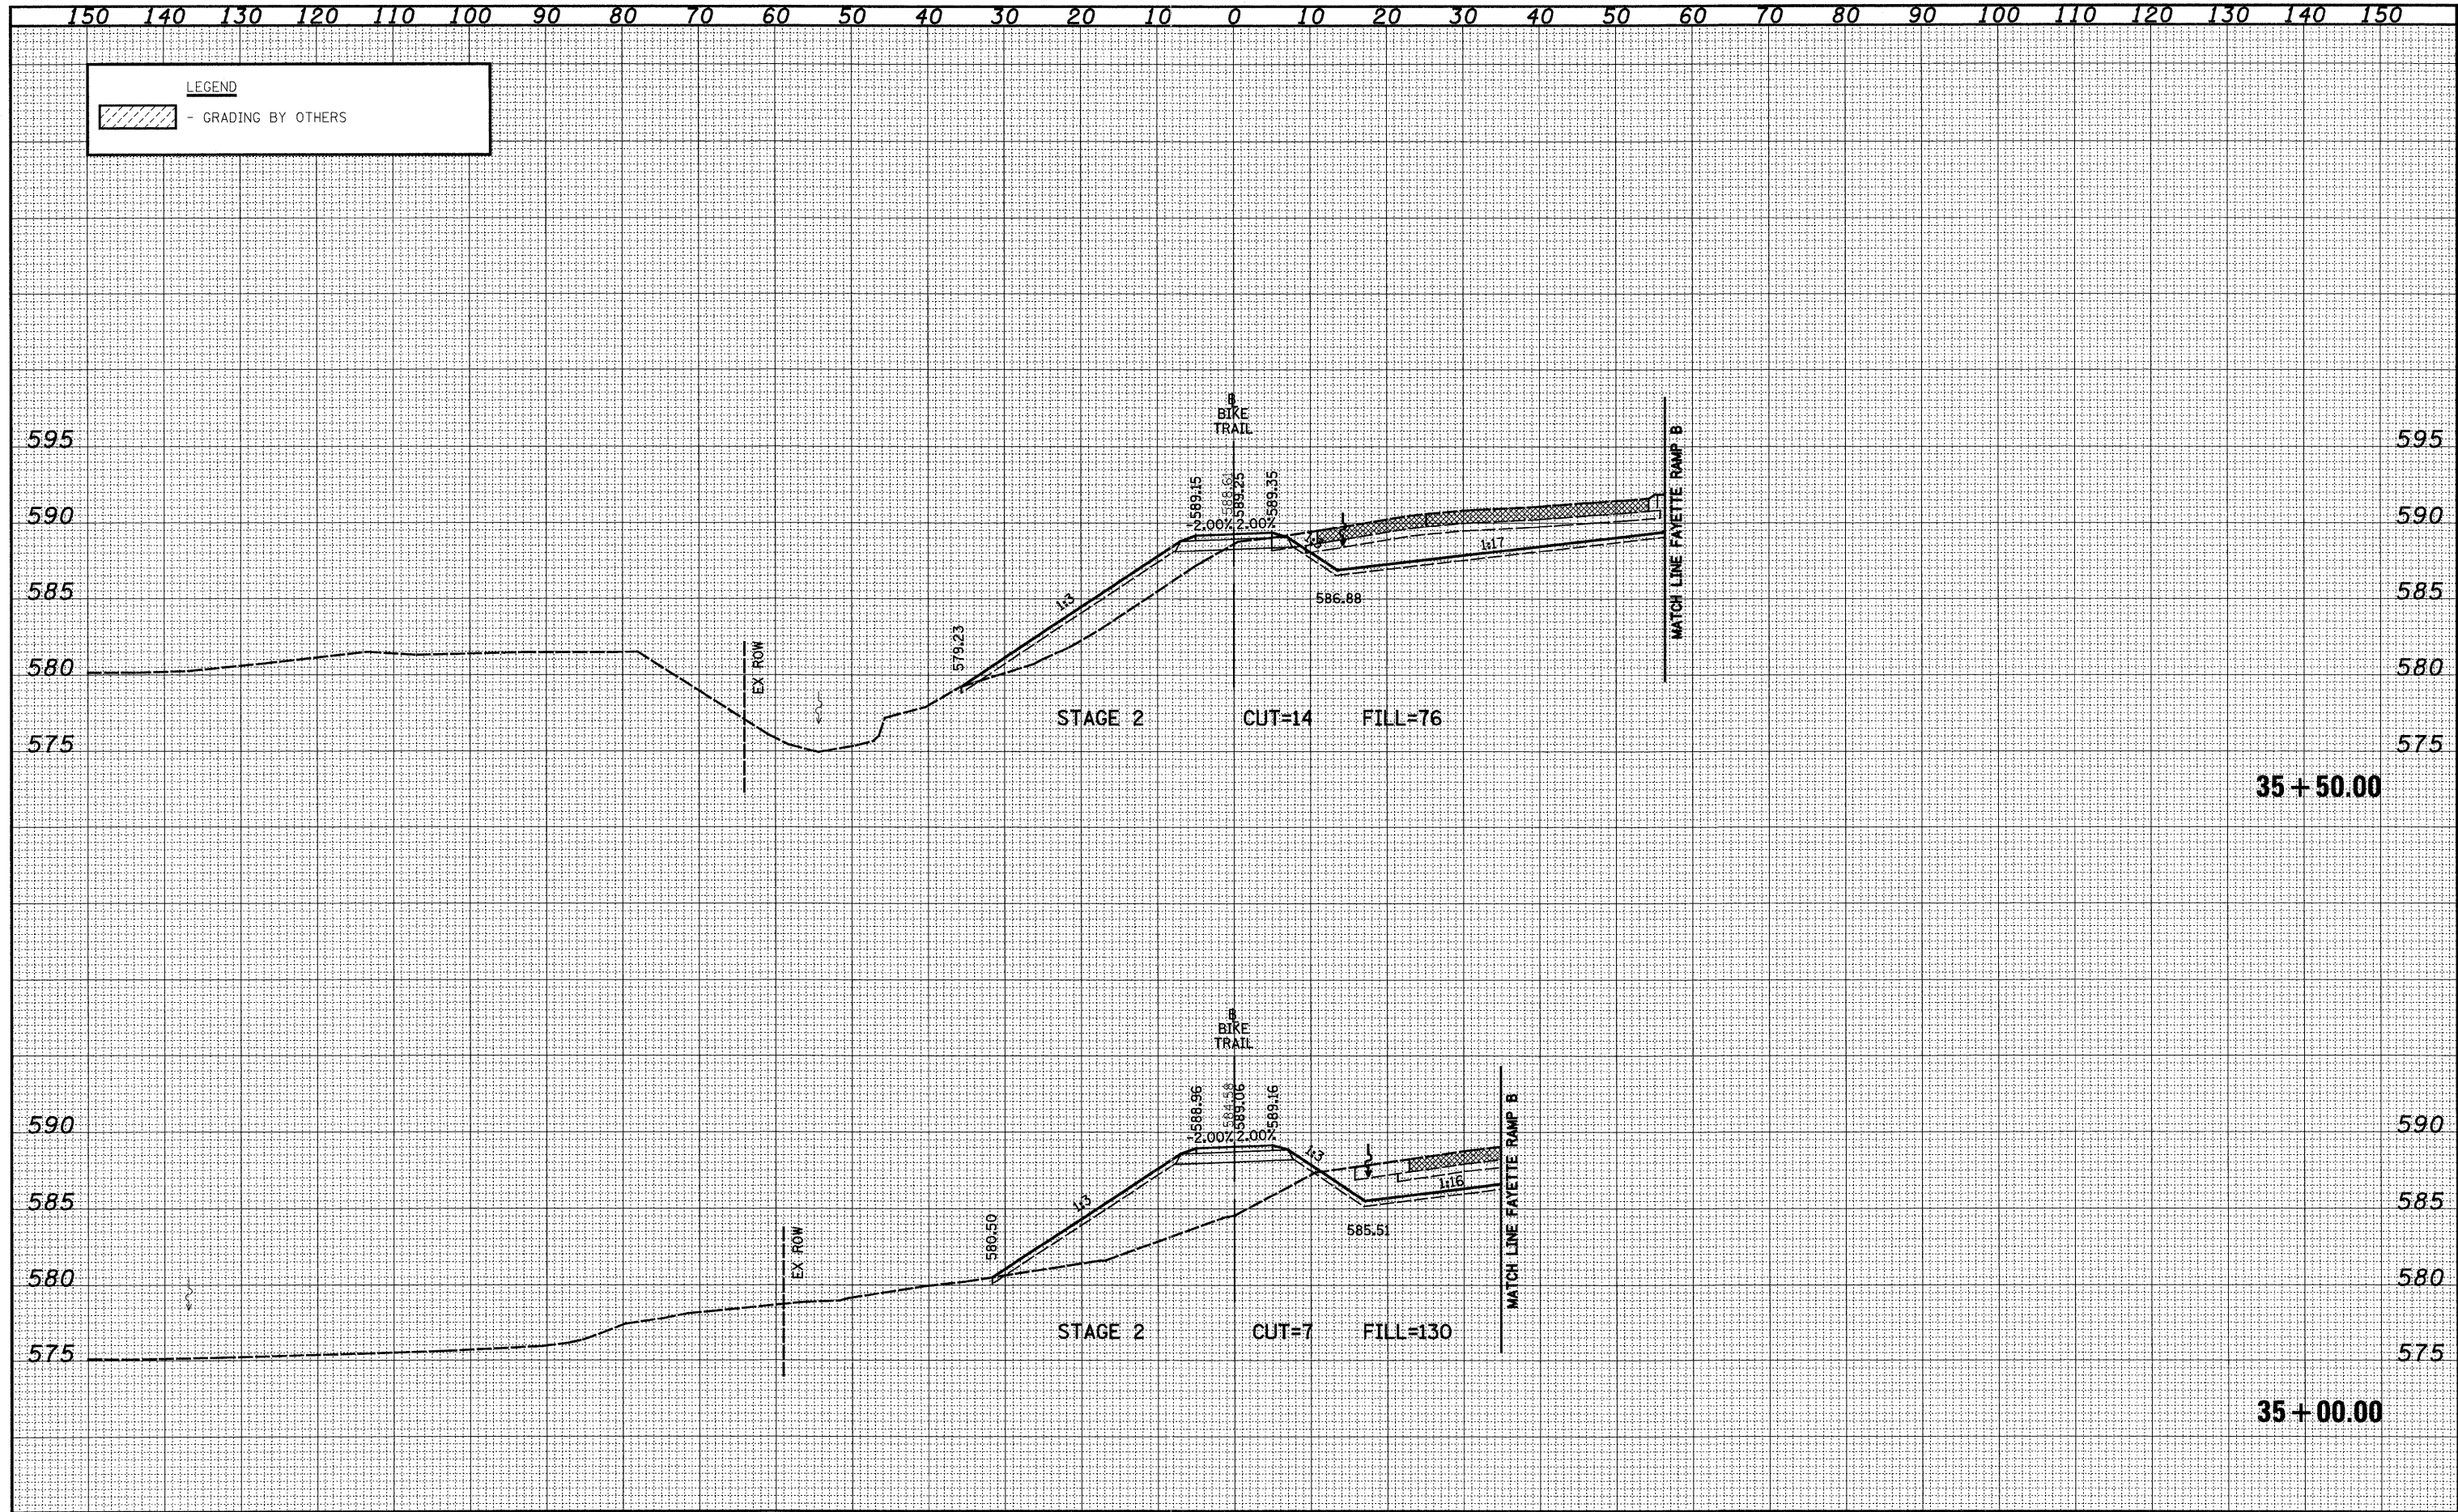

FILE NAME = S:\Projects\403-00072-57-70\dgn\ML_Keller\kash_Bike.dgn
 USER NAME = bseibel
 PLOT SCALE = 20.0000' / IN.
 PLOT DATE = 3/14/2011

DESIGNED - JWS
 DRAWN - LEC
 CHECKED - BRM
 DATE - 11-22-10

REVISED -
 REVISED -
 REVISED -
 REVISED -

**STATE OF ILLINOIS
 DEPARTMENT OF TRANSPORTATION**

BIKE TRAIL CROSS SECTIONS

SCALE: 1"=10' SHEET NO. 37 OF 40 SHEETS STA. 35+00.00 TO STA. 35+50.00

F.A.I. RTE. 57/70	SECTION (25-3,4)R	COUNTY EFFINGHAM	TOTAL SHEETS 1098	SHEET NO. 707
FED. ROAD DIST. NO. ILLINOIS FED. AID PROJECT			CONTRACT NO. 74299	